


2893

2893

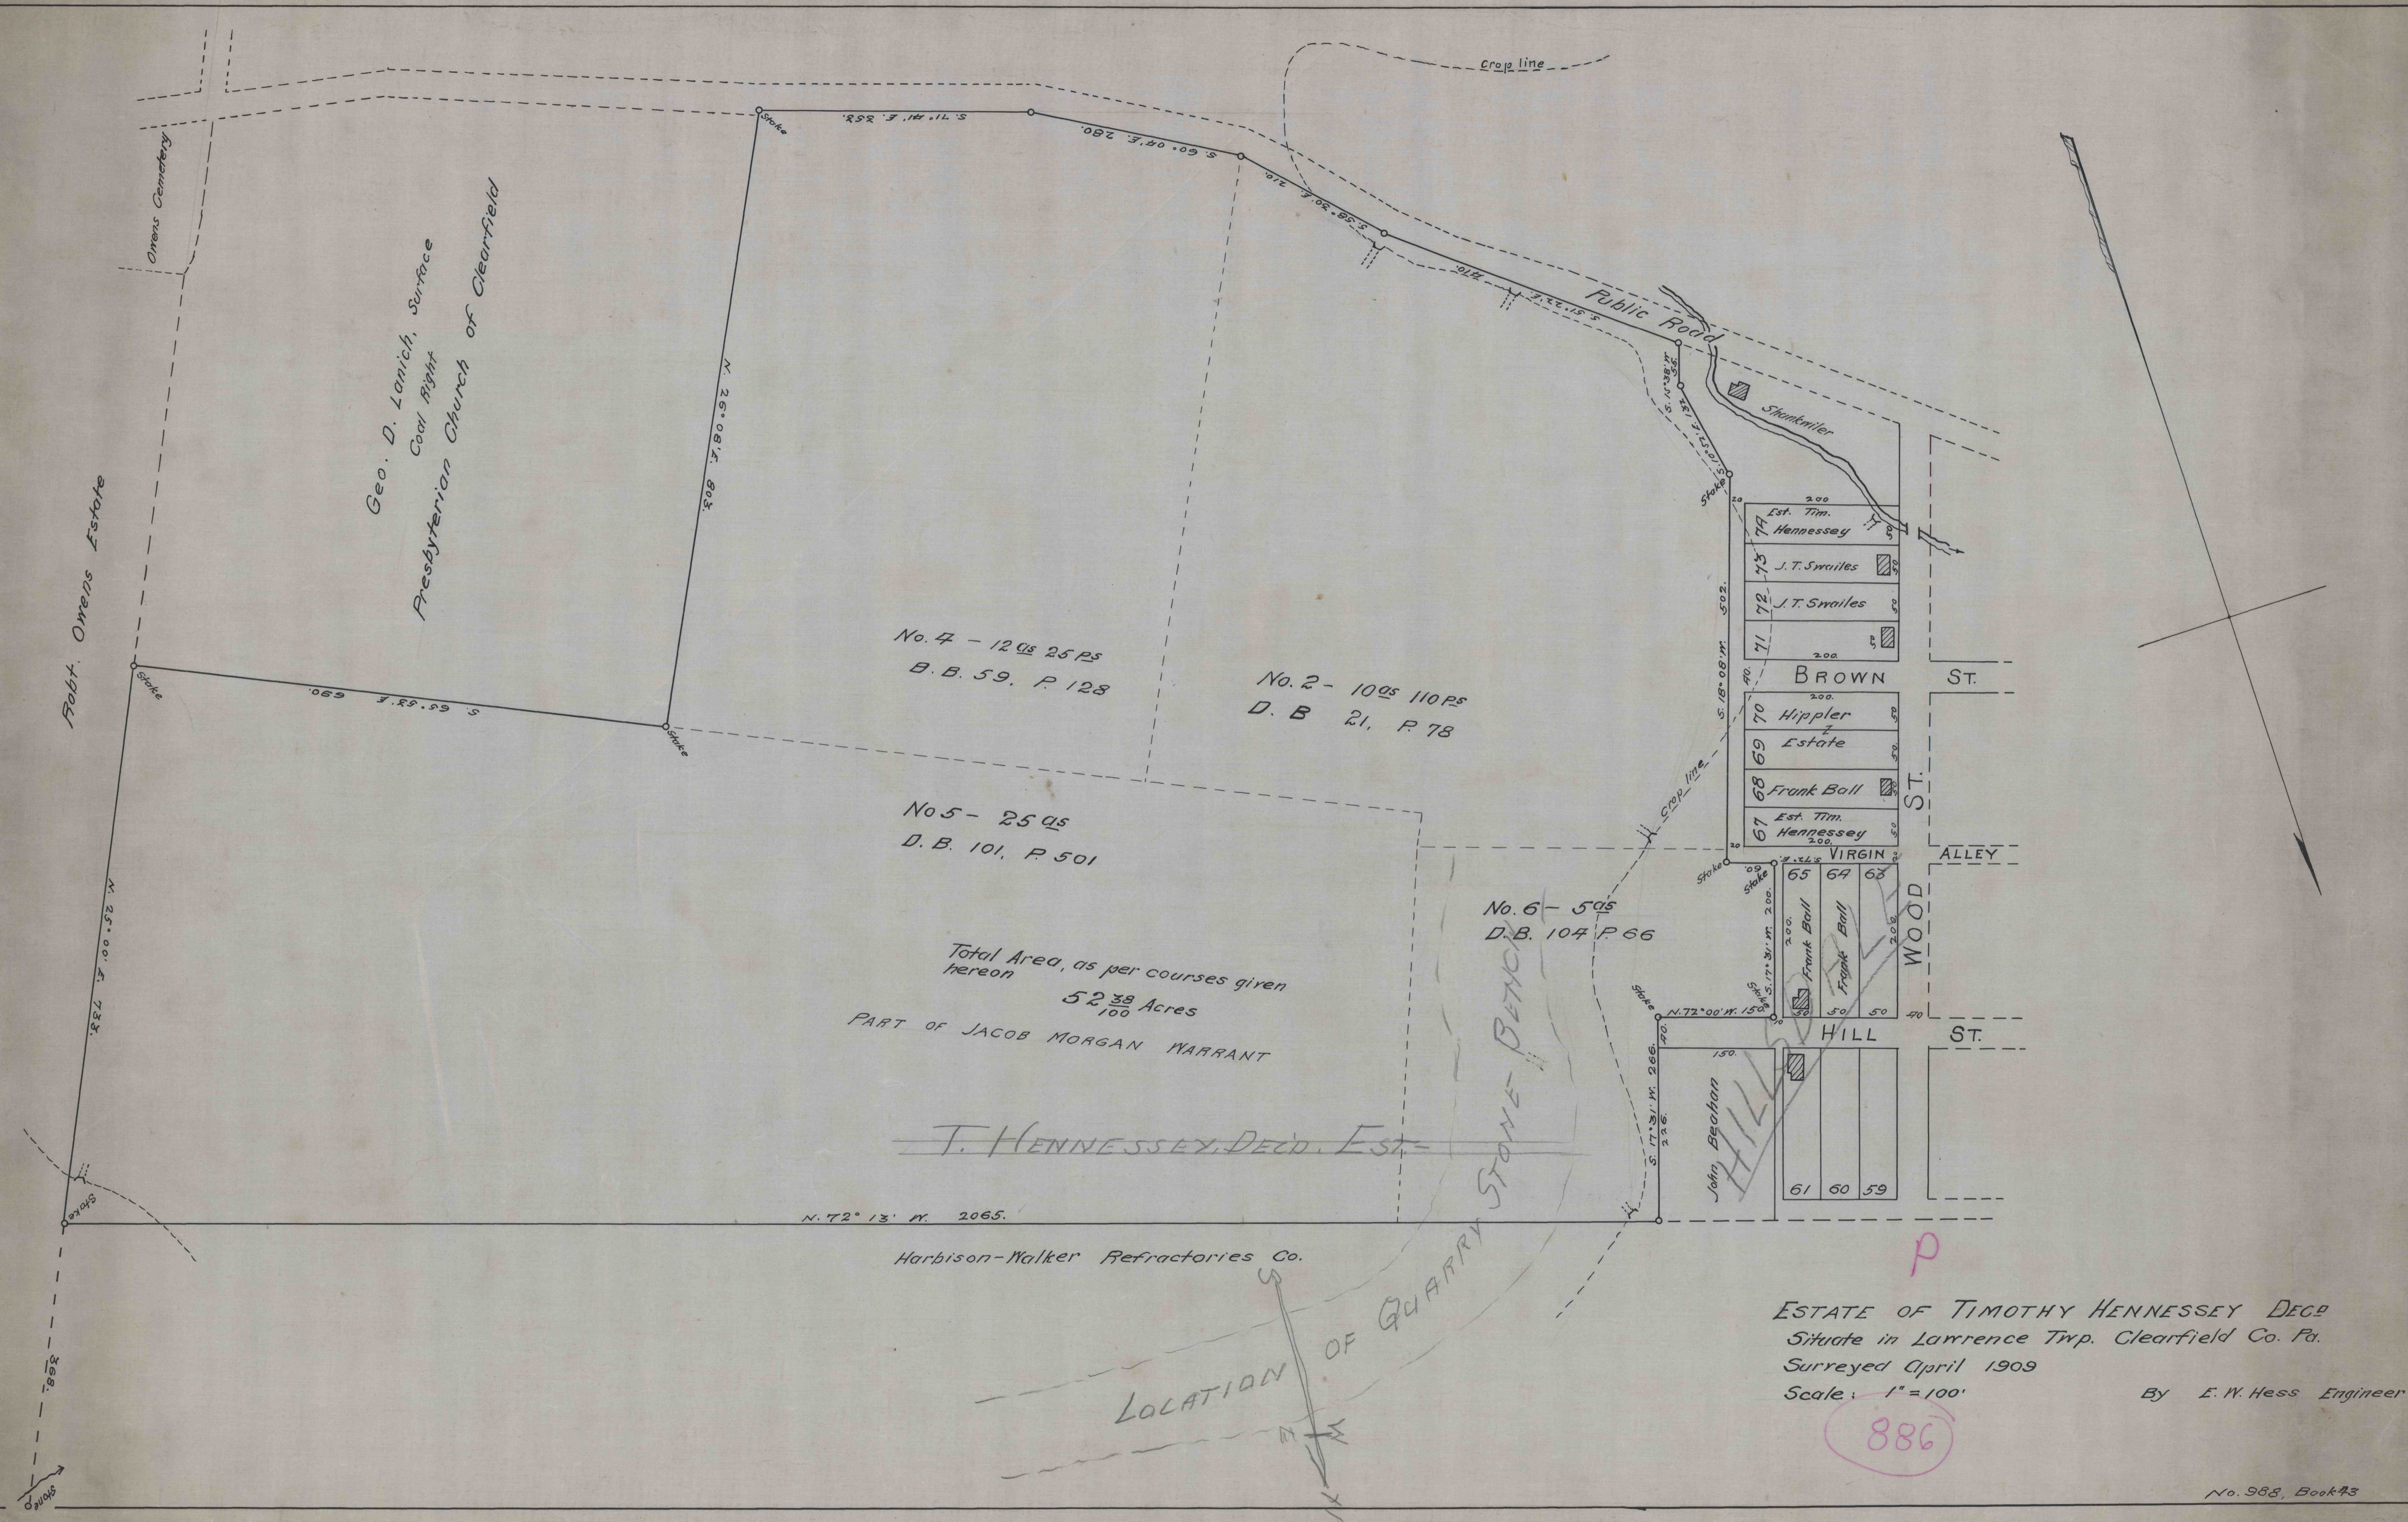

No. 4 - 120x25 PS
B.B. 59, P. 128

No. 2 - 100x110 PS
D.B. 21, P. 78

No. 5 - 25x25
D.B. 101, P. 501

No. 6 - 50x50
D.B. 104, P. 66

Total Area, as per courses given
hereon
52.38 Acres
PART OF JACOB MORGAN WARRANT

T. HENNESSEY, DEC'D. EST.

Harbison-Walker Refractories Co.

ESTATE OF TIMOTHY HENNESSEY DEC'D
Situate in Lawrence Twp. Clearfield Co. Pa.
Surreyed April 1909

Scale: 1" = 100'

By E. W. Hess Engineer

886