


Approved
11

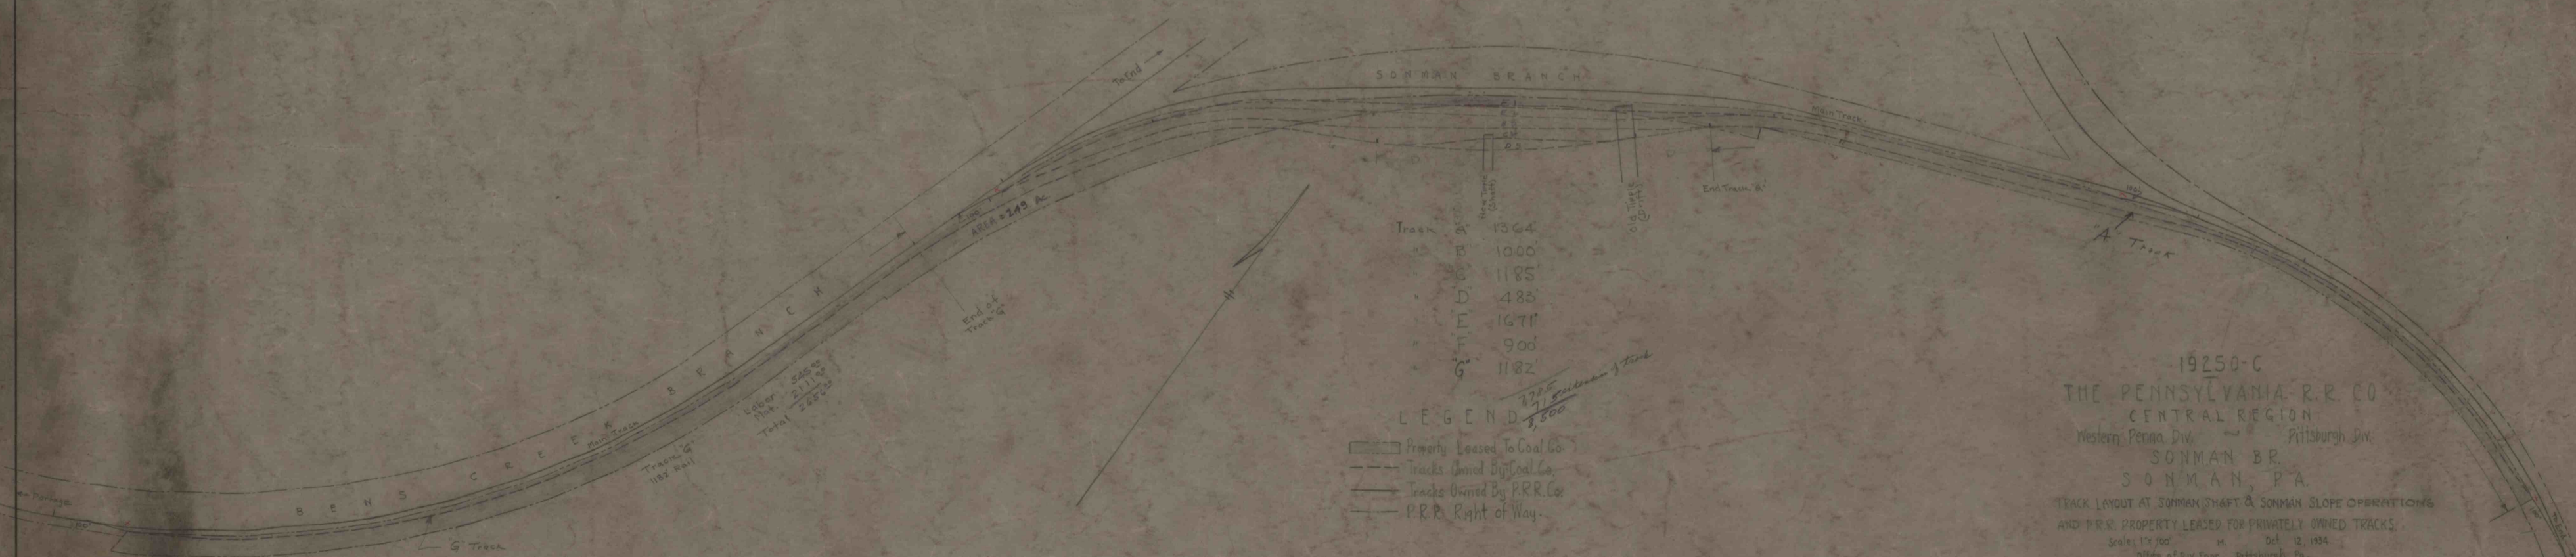

Track	Length (ft)
A	1364
B	1000
C	1185
D	483
E	1671
F	900
G	1182

LEGEND

- Property Leased To Coal Co.
- Tracks Owned By Coal Co.
- Tracks Owned By P.R.R. Co.
- P.R.R. Right of Way.

19250-C
 THE PENNSYLVANIA R.R. CO.
 CENTRAL REGION
 Western Penna. Div. Pittsburgh Div.
 SONMAN BR.
 SONMAN, PA.
 TRACK LAYOUT AT SONMAN SHAFT & SONMAN SLOPE OPERATIONS
 AND P.R.R. PROPERTY LEASED FOR PRIVATELY OWNED TRACKS.
 Scale: 1" = 100' mt. Oct. 12, 1934
 Office of Div. Engr. Pittsburgh, Pa.

Location
 Sonman, Pa.
 Cambria Co., Pa.

REVISIONS	BY	DATE	MARK

KOPPERS COAL & TRANSPORTATION CO.	
C. C. B. DIVISION	MT. HOPE, W. VA.
NOTE BOOK NO.	APPROVED
NOTE BOOK PAGE	APPROVED
DRAWN	TRACED <i>Hawley</i>
CHECKED	DATE

SCALE 1" = 100' No. F-605