


2394

2394

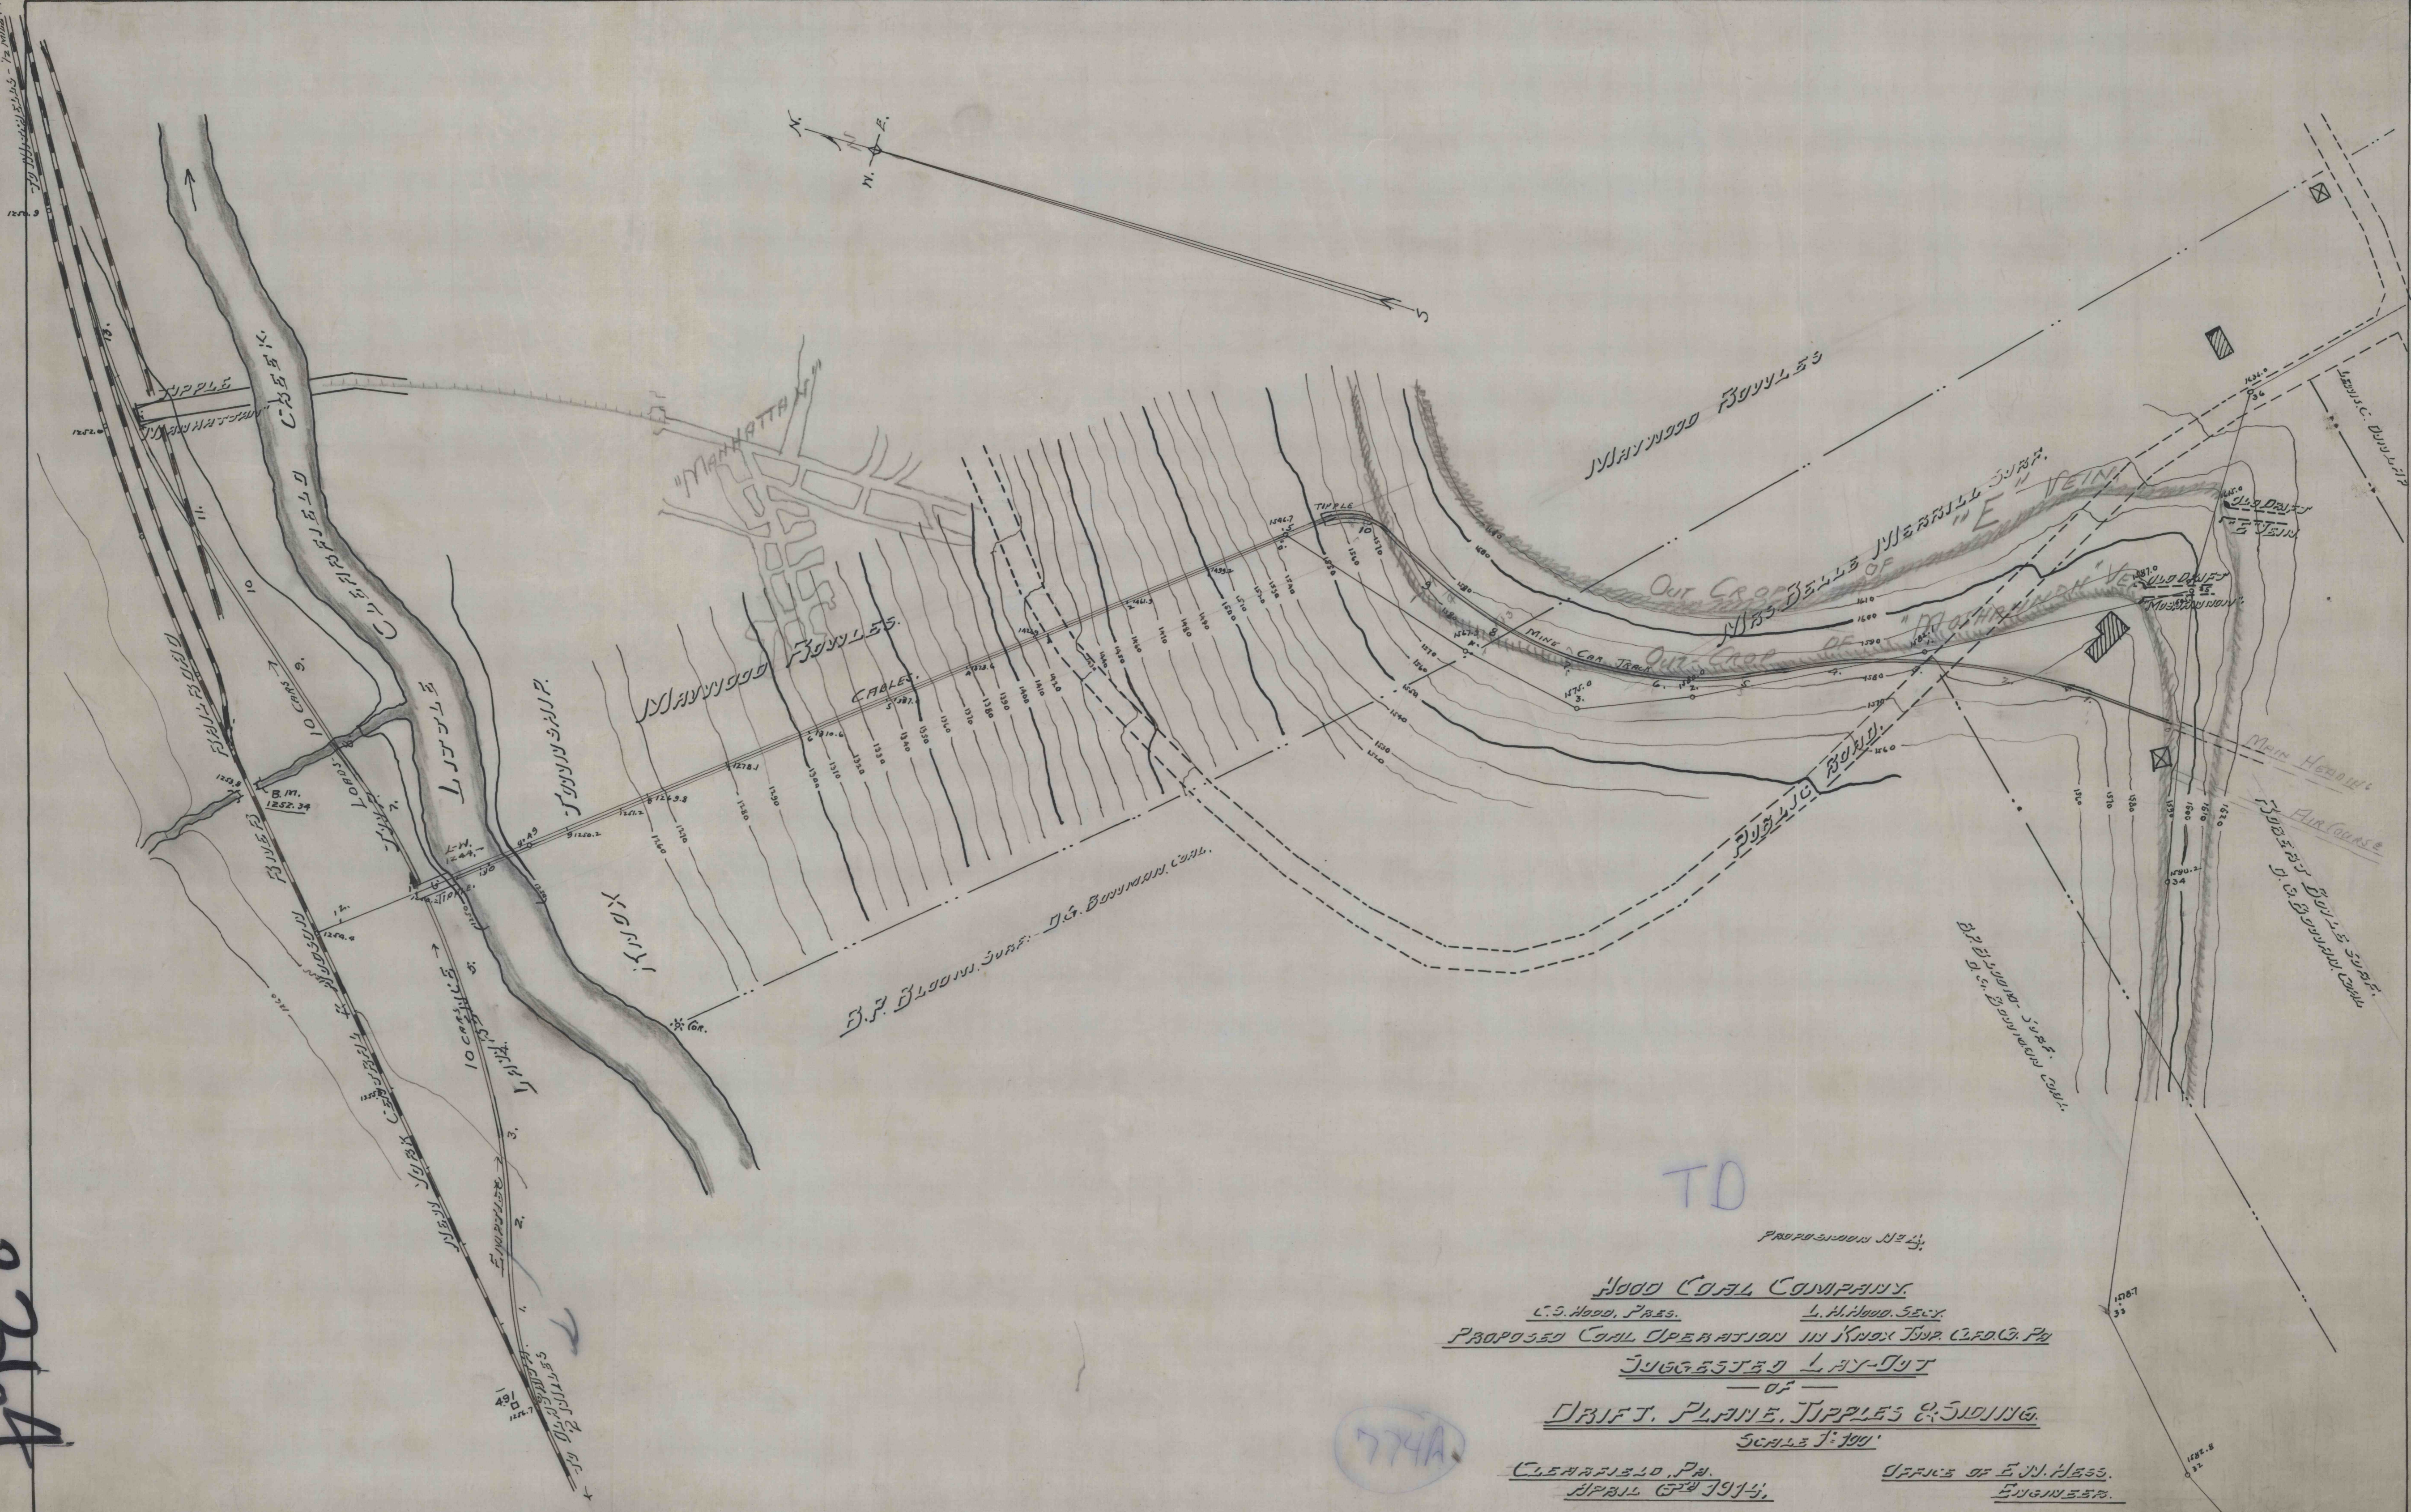

TD

PROPOSED LAY-OUT
HOOD COAL COMPANY
 C. S. HOOD, PRES. L. H. HOOD, SECY.
 PROPOSED COAL OPERATIONS IN KNOX TWP. CO. PA.
SUGGESTED LAY-OUT
 OF
DRIFT, PLANE, TIPPLES & JOINING
 SCALE 1" = 100'
 CLEVELAND, PA. OFFICE OF E. W. HESS,
 APRIL 27, 1914. ENGINEER.

774A