


3380

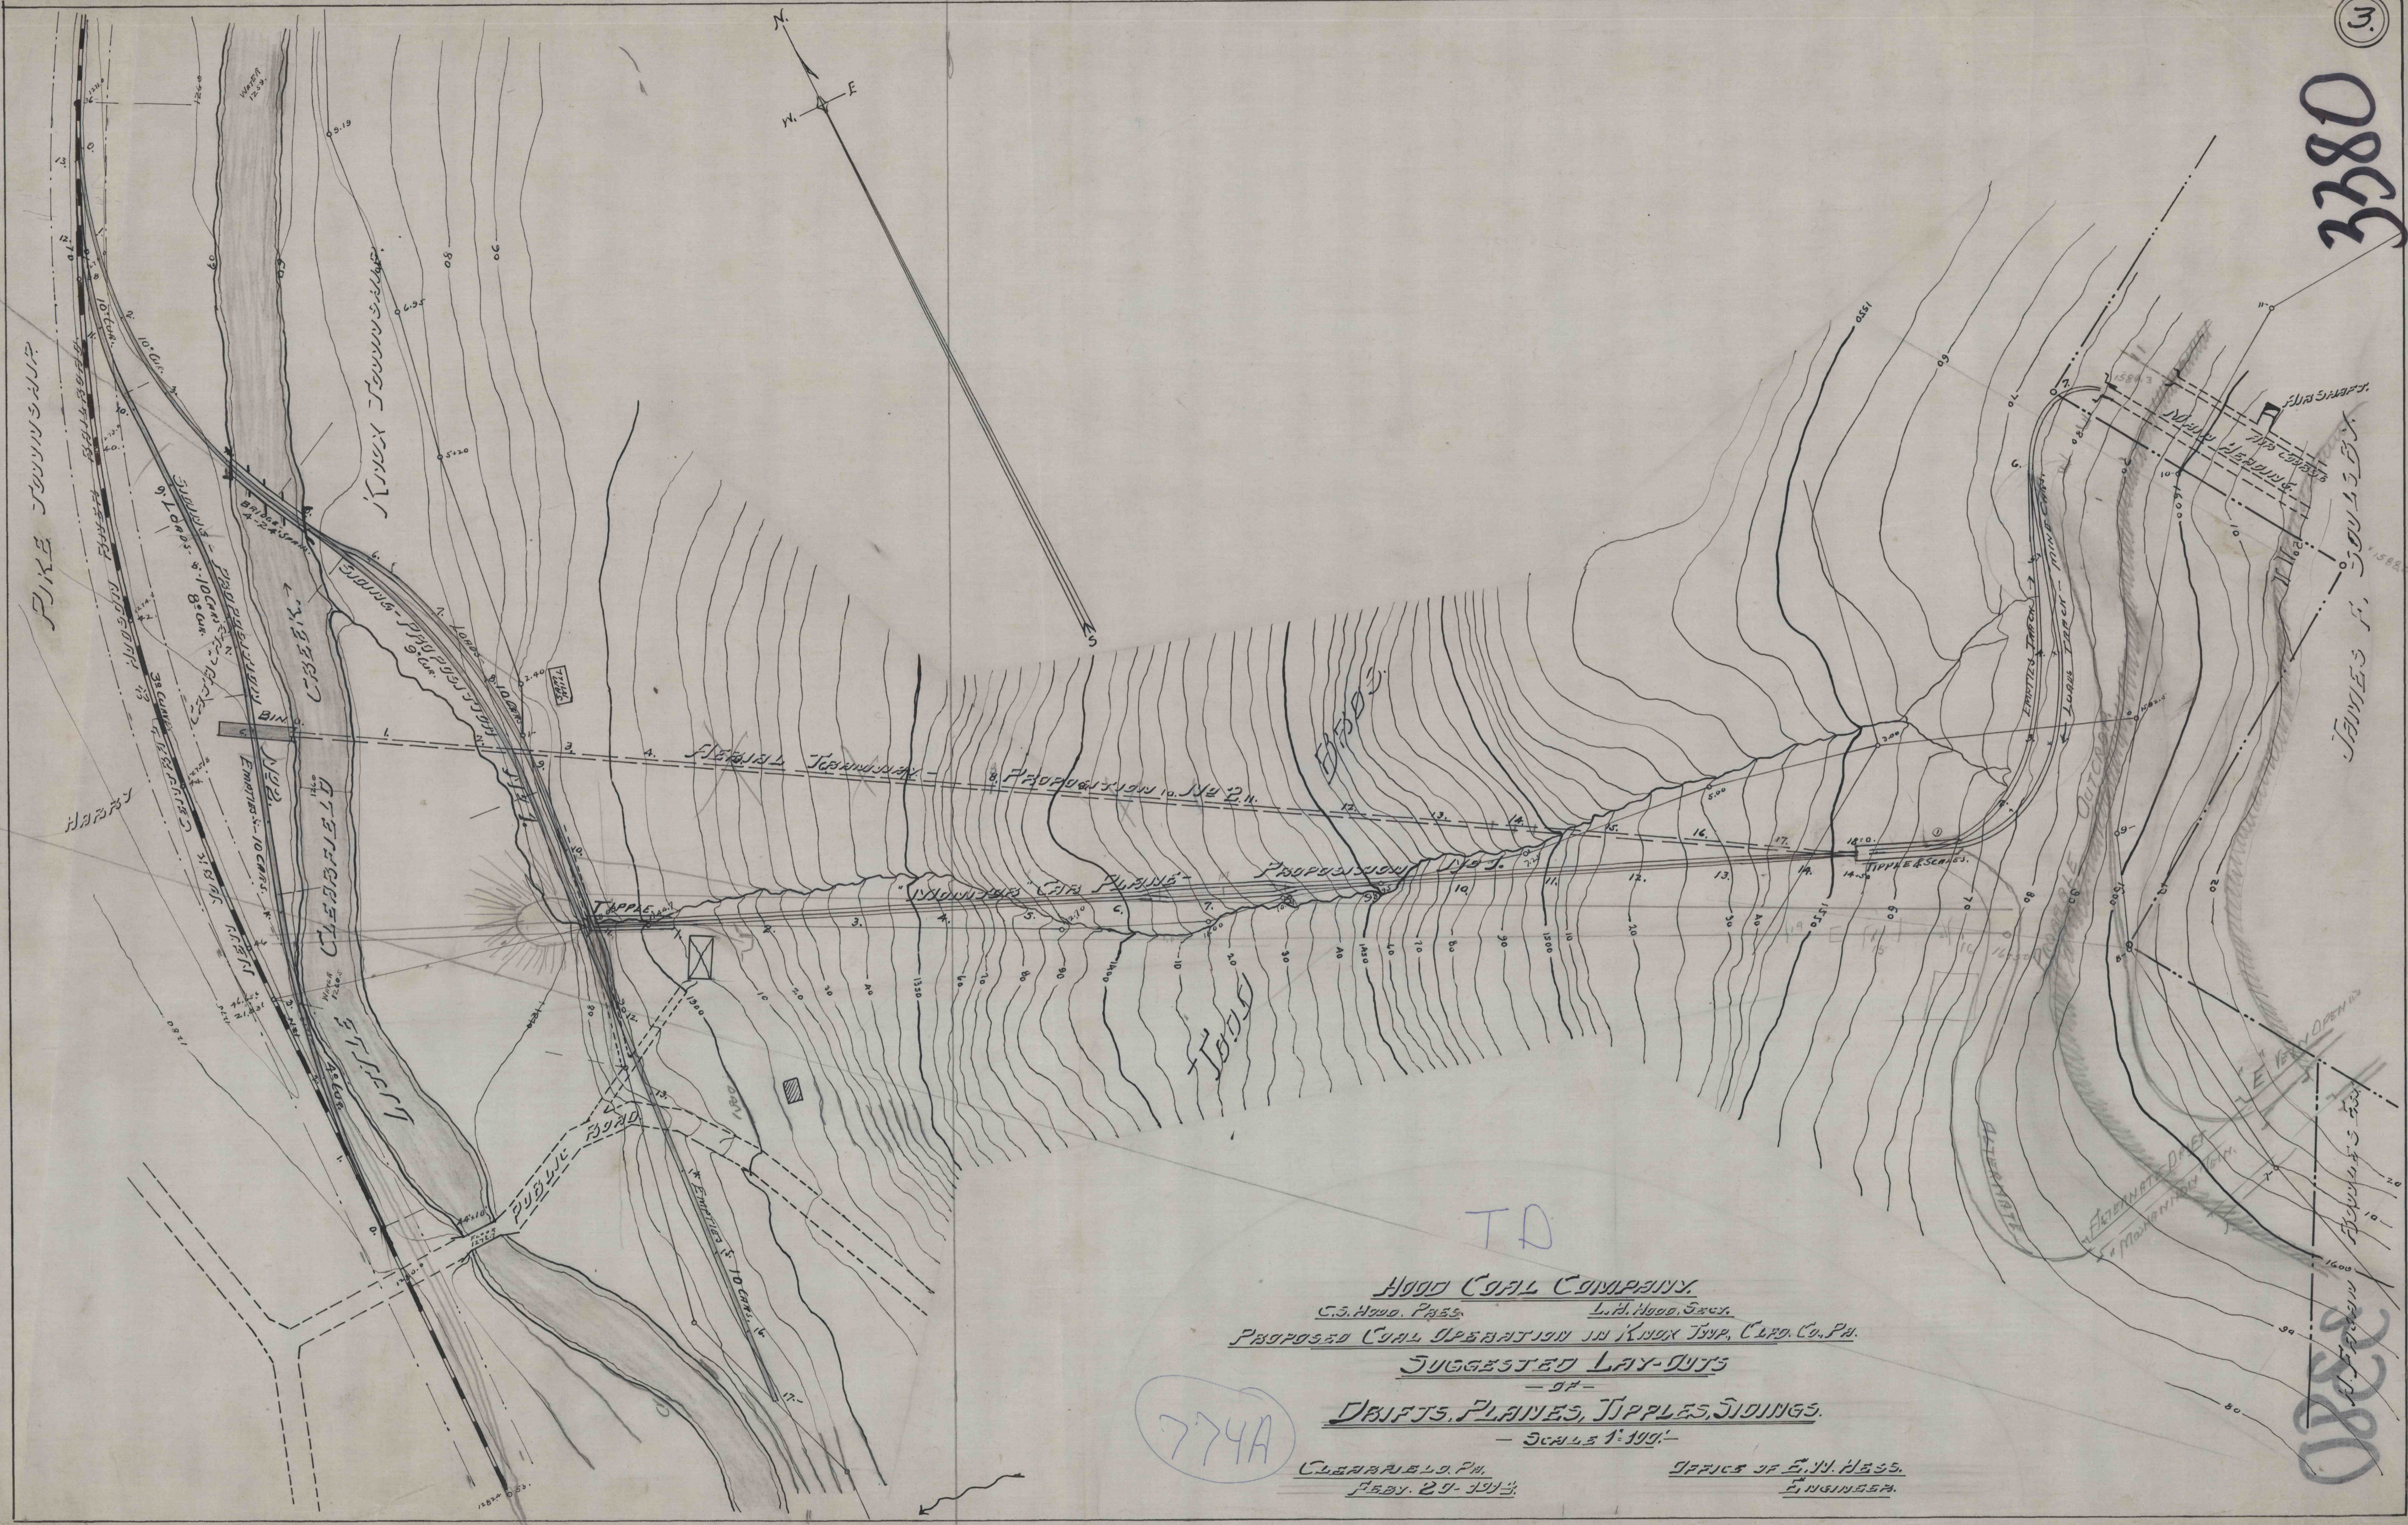

HOOB COAL COMPANY.
 C. S. HOOB, Pres. L. H. HOOB, Secy.
 PROPOSED COAL OPERATION IN KNOX TWP., CLAY CO., PA.
 SUGGESTED LAY-OUTS
 - 57 -
 DRIFTS, PLAINES, TIPPLES, SIDINGS.
 - SCALE 1"=100' -
 CLEARFIELD, PA. OFFICE OF E. W. HESS,
 FEBY. 29. 1913. ENGINEER.

774A

TD

3380