

GEO. KITTLEBERGER

JOHN HOLDEN

LOT 'A'
GEORGE BARNOCK

LOT 'B'

LOT 'C'

WEST STREET

LOT 'D'

LOT 'E'

LOT 'F'

LOT 'G'

LOT 'H'

LOT 'I'

LOT 'J'

CRESCENT REFRACTORIES CO.
3.3 AS. SURFACE RIGHTS
2.6 AS. COAL

HARRY KITTLEBERGER

DR. E.M. THOMPSON EST.


E.A. IRWIN EST.

AREA 6. 14 AS

Wagon Road

BR&P RR

State Highway

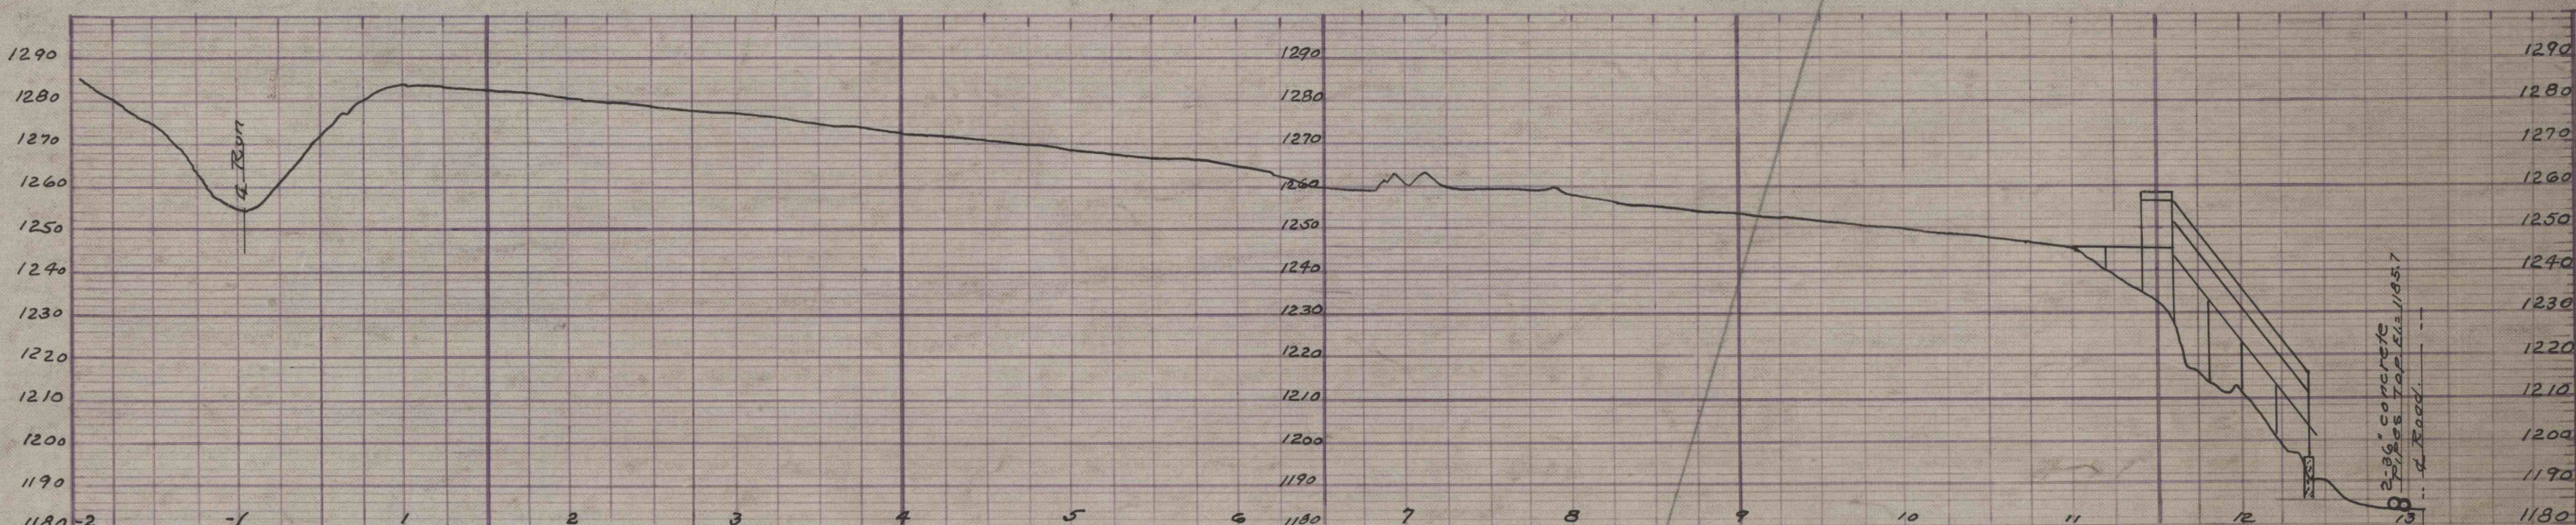

scale { Hor. = 1" = 100'
Ver. = 1" = 40'

CRESCENT REFRACTORIES CO.
CURWENSVILLE, CLEARFIELD COUNTY, PA.
ENGINEERING DEPARTMENT

Plan of Holden
Coal Mine Operation

DRAWN H.S.C.	SCALE 1" = 100'	50-3-112
CHECKED	DATE Nov. 4, 1921	1063-1
REFERENCE	ORDER	