

REFERENCE DATA

CRESCENT REFRACTORIES CO.

CURWENSVILLE, CLEARFIELD COUNTY, PA.

ENGINEERING DEPARTMENT

MAP SHOWING LAY OUT AND SIDINGS, TIPPLE AND MINES ON THE DUBOIS BREWING CO. FARM



SCALE 1" = 100' 1/2 MILE EAST OF LUTHERSBURG.

ENV. No. L1

SHEET No. 141

50-3-334

DATE 2-5-20

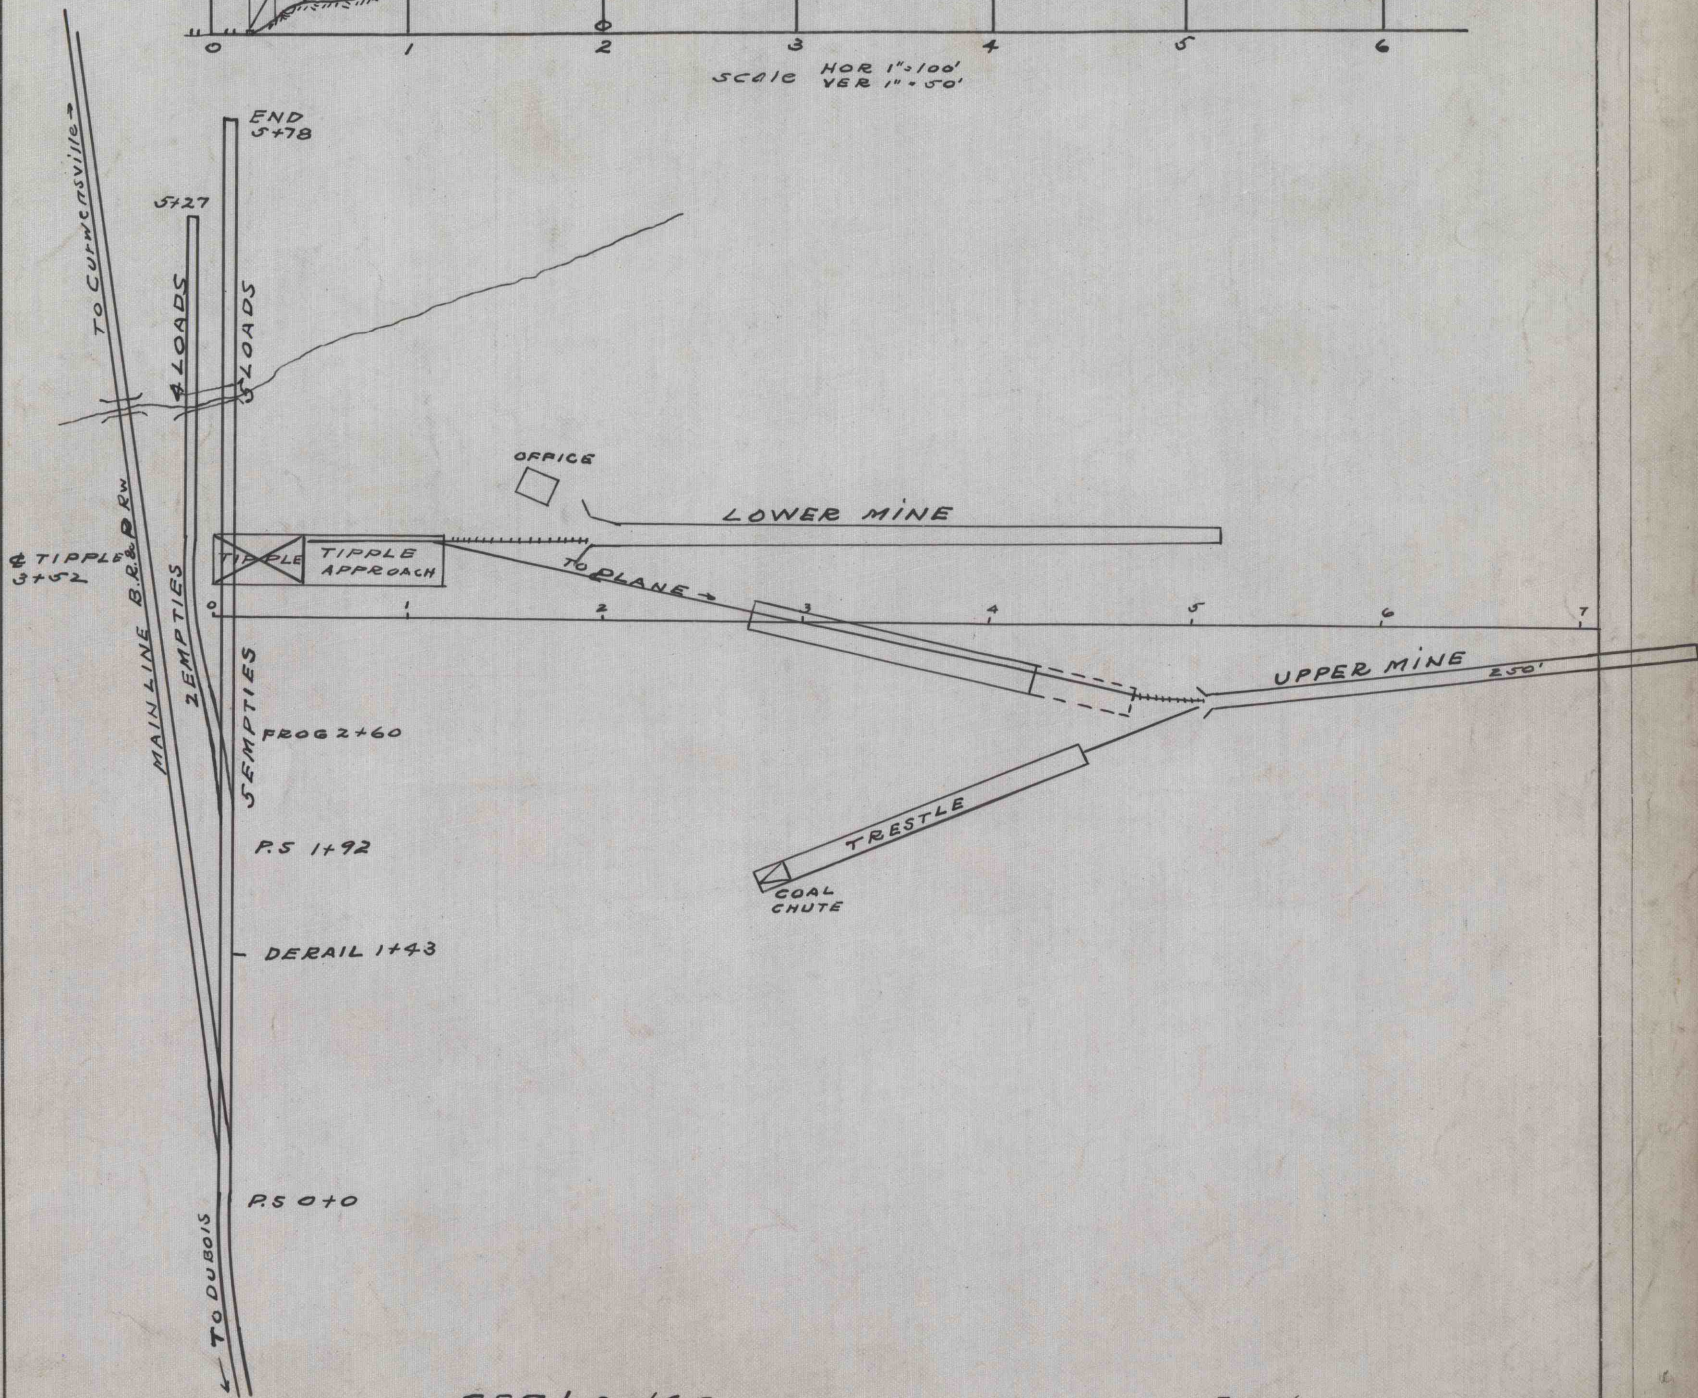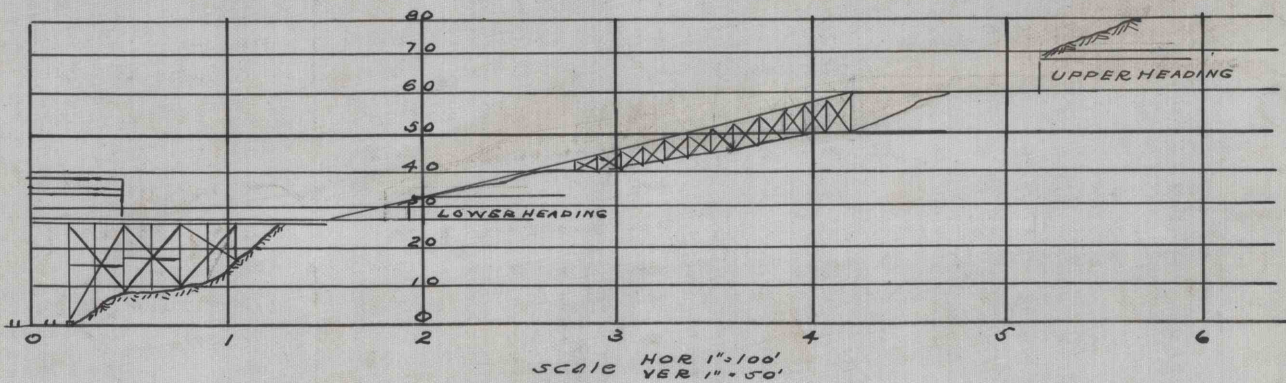

WORKED FROM SKETCH NOT SURVEYS

SEE L2-167.

DRAWN BY R.F.B.

CHECKED BY C.F.S.