

WORKED FROM

SCALE 1" = 100'



GRAMPIAN AND MOSHANNON COAL CO.

MAP OF PROPOSED NEW SIDING,

NEAR GRAMPIAN, P.R.R. T.&C. BR.

CLEARFIELD, COUNTY, PA.

JUNE, 11-1919

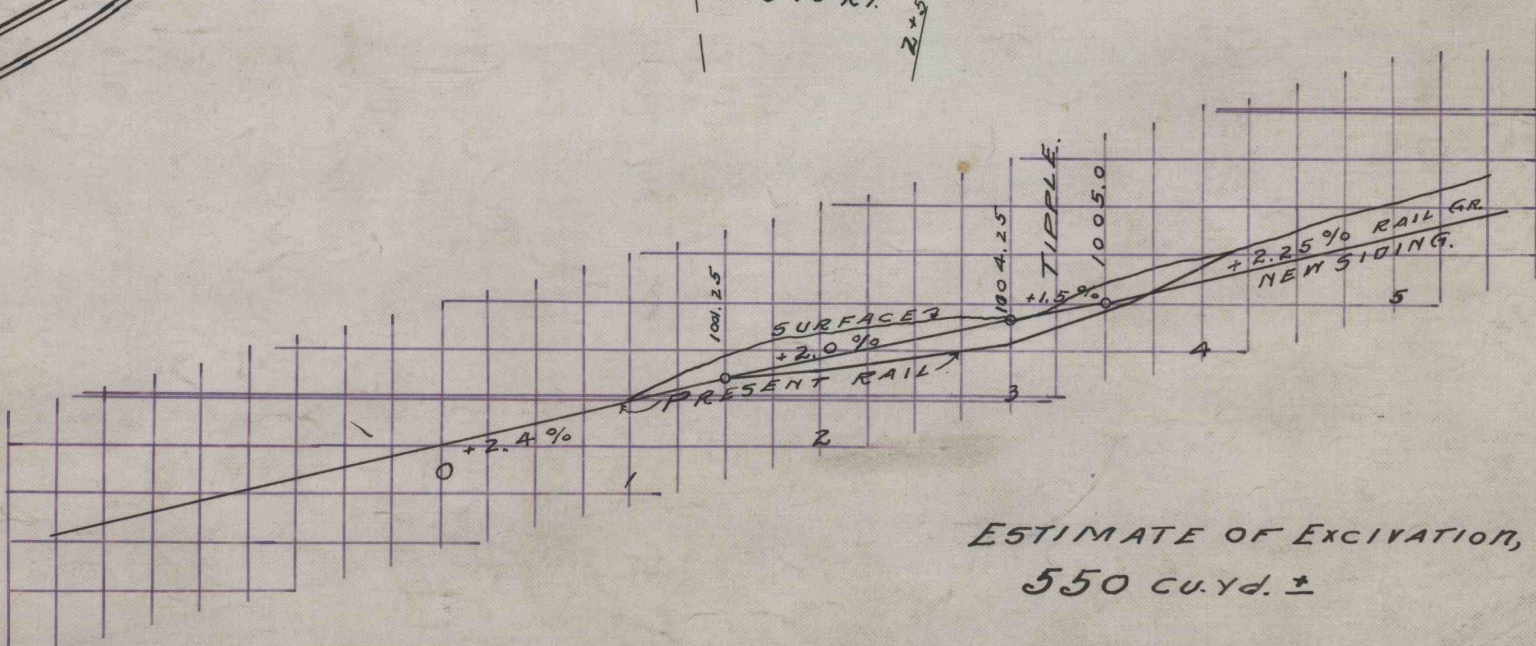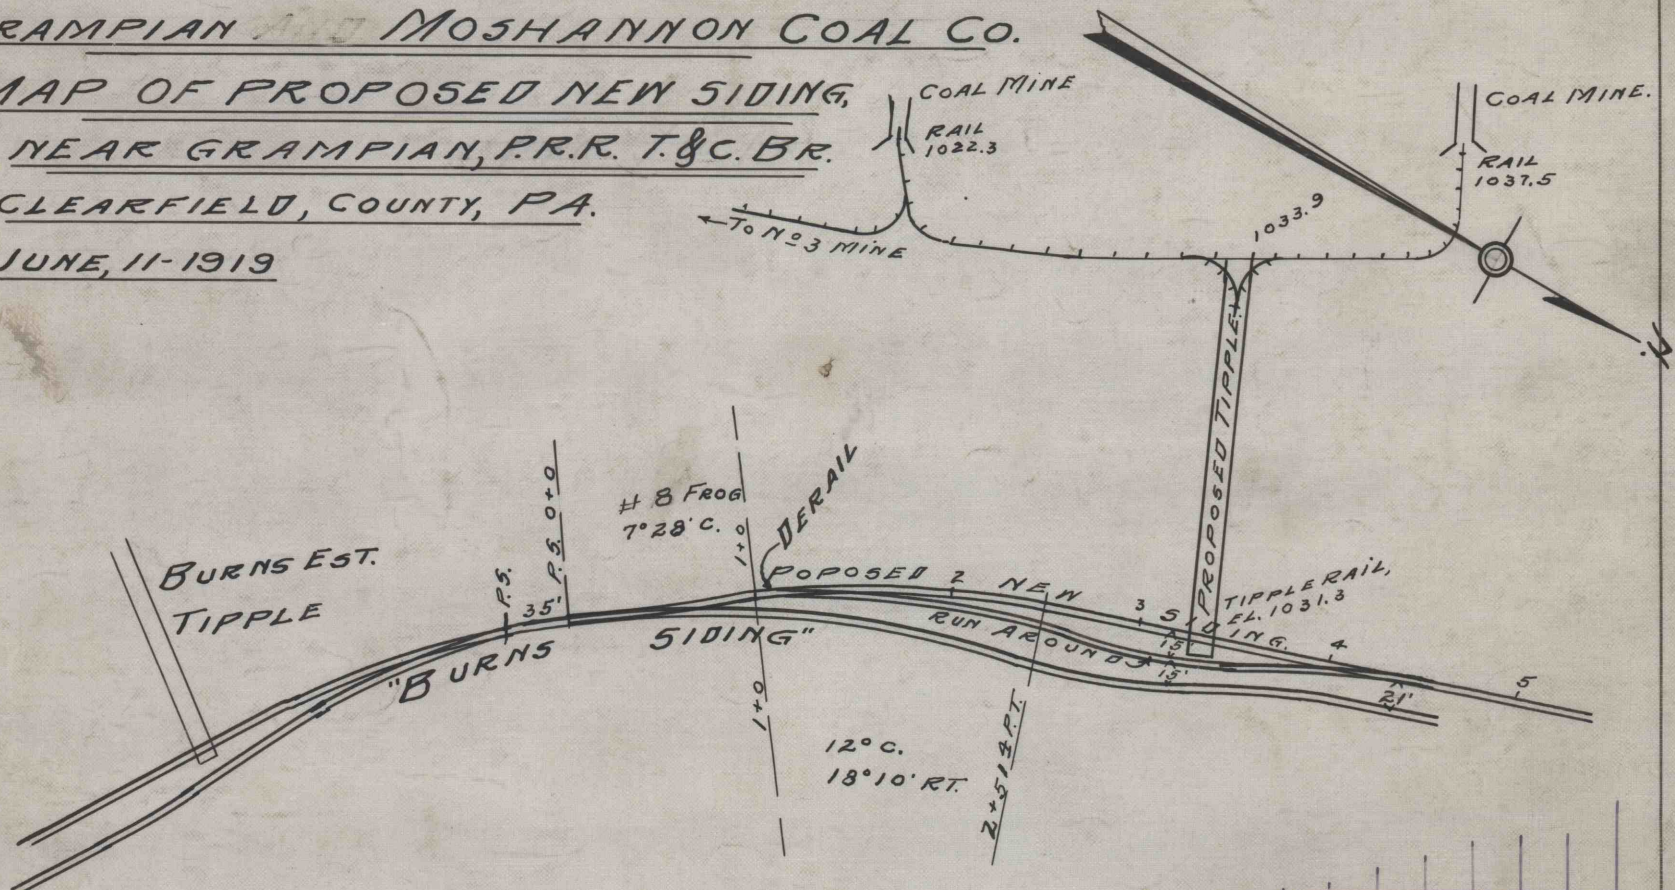

ESTIMATE OF EXCAVATION,
550 CU. YD. ±

DRAWN BY J.B.D.

CHECKED BY R.F.H.

DATE

-R-2-
-50-

50-3-440