

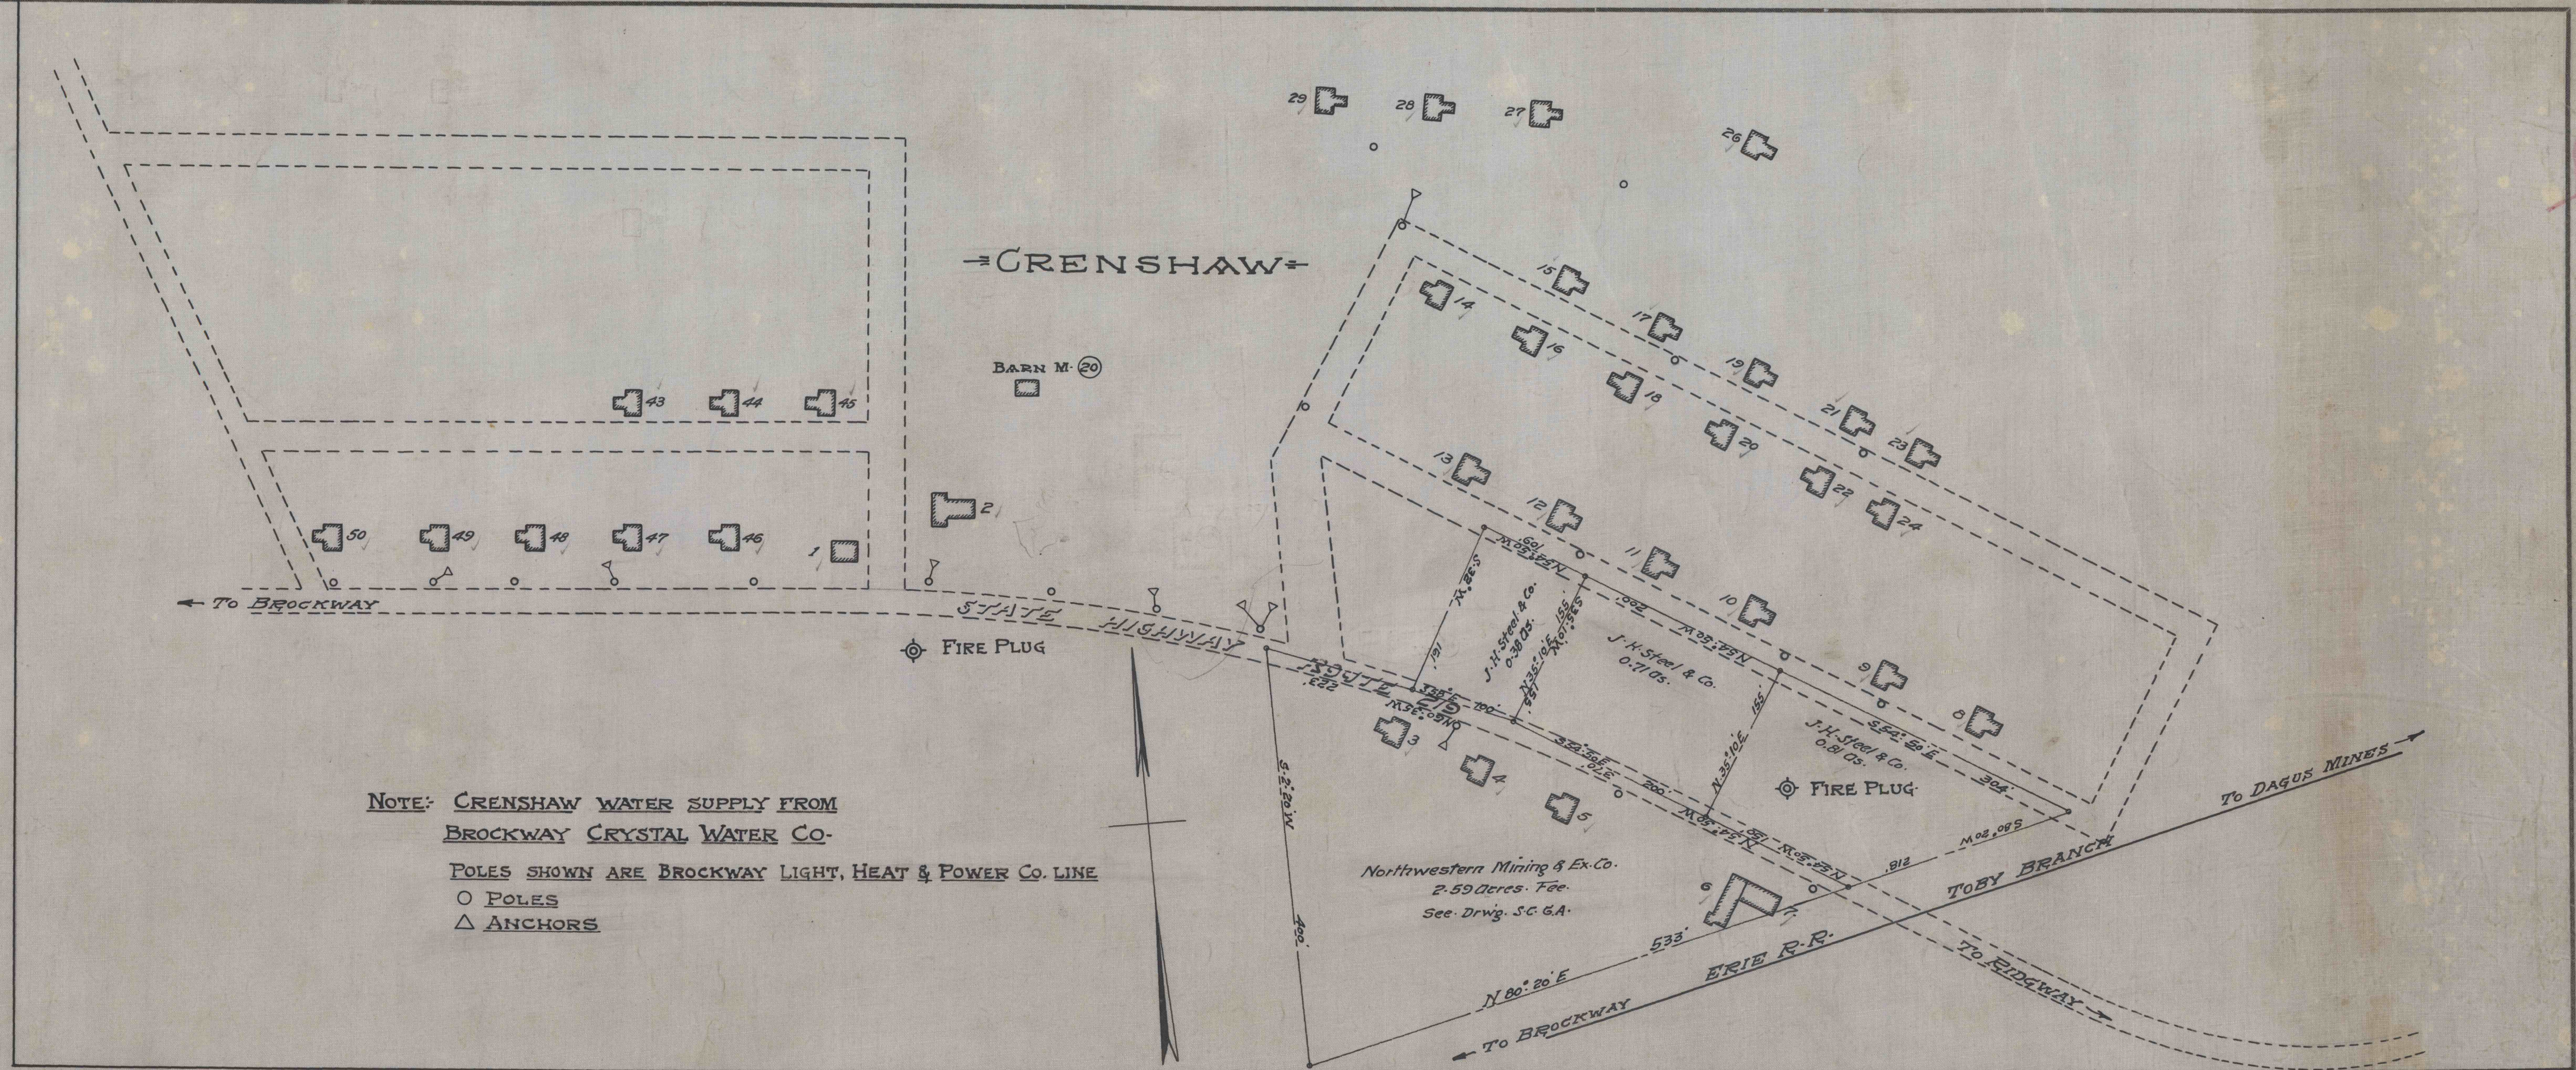


8212

5168

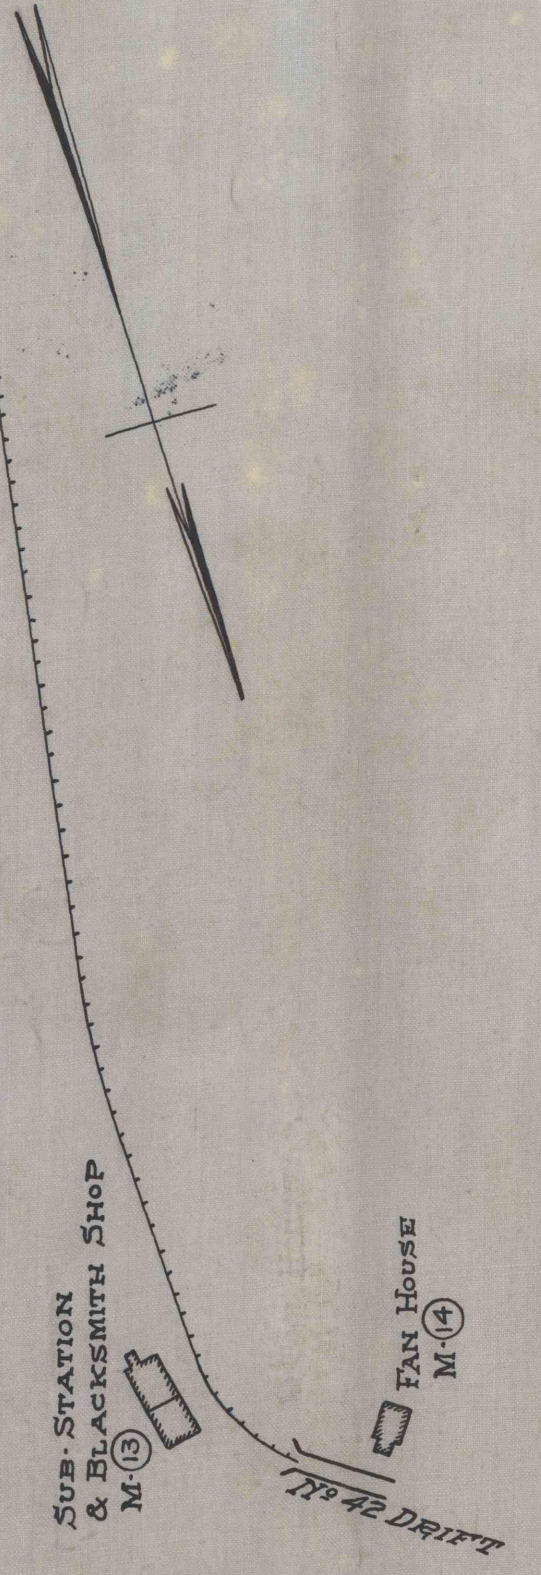

NOTE: CRENSHAW WATER SUPPLY FROM  
 BROCKWAY CRYSTAL WATER CO.  
 POLES SHOWN ARE BROCKWAY LIGHT, HEAT & POWER CO. LINE  
 O POLES  
 Δ ANCHORS

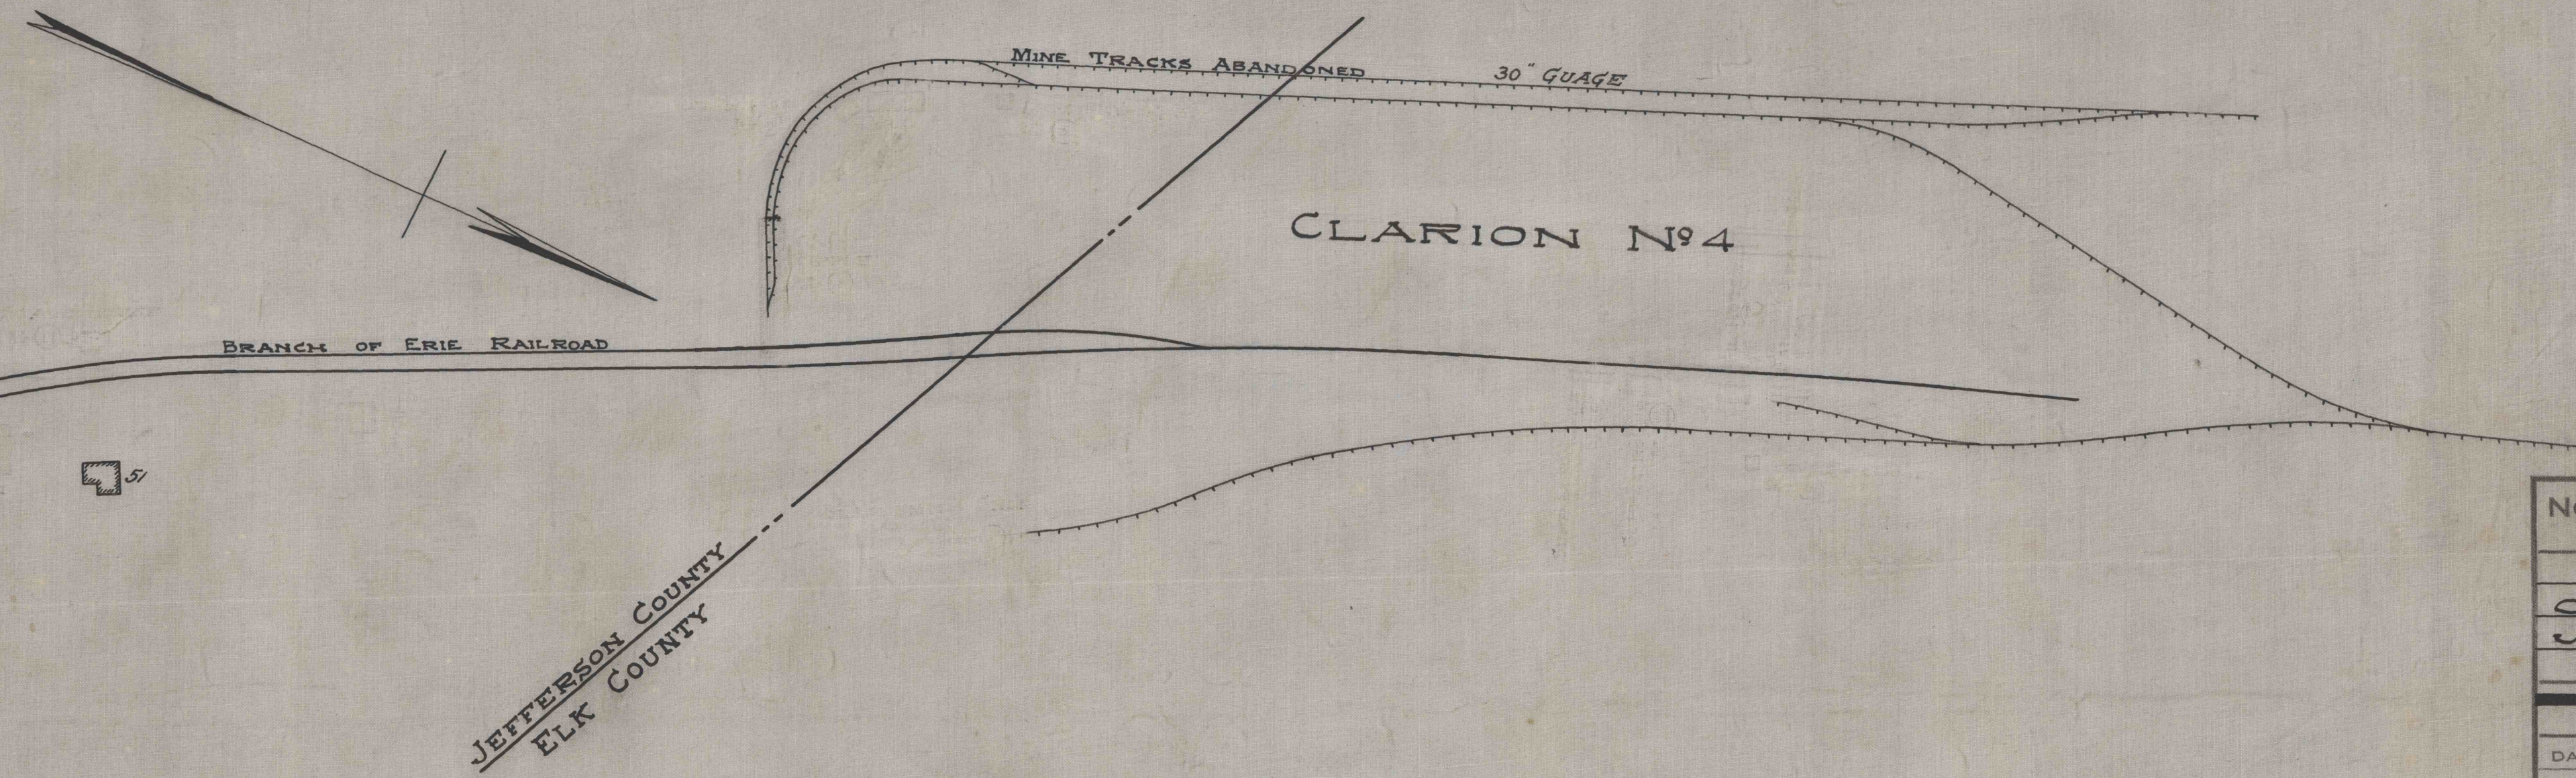

NORTHWESTERN MINING & EXCHANGE CO. BLOSSBURG COAL COMPANY	
INSURANCE MAP OF CRENSHAW JEFFERSON CO. PA.	
OFFICE OF CHIEF ENGINEER, DUBOIS, PA.	
DATE <i>JAN. 14. 1927</i>	SCALE 100' = 1 IN.
CORRECT <i>Jm.</i>	REISSUED <i>JAN. 20. 1936</i>
APPROVED <i>J. H. ...</i>	DRAWING <i>S. C. G.</i>

P