
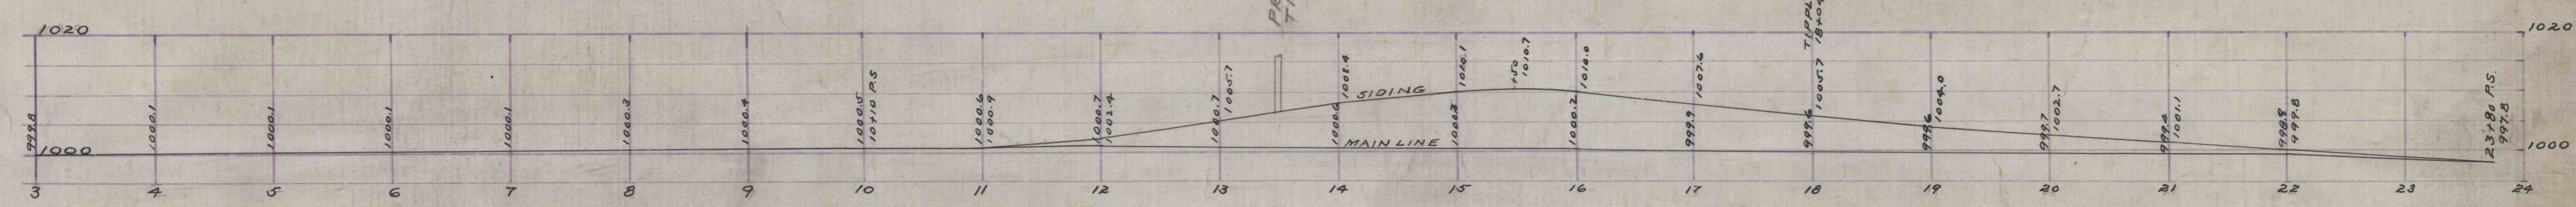


DICKEY TRACT
CRESCENT REFRAC. CO. CLAY

CLAY AREA 7.6 Acres

CORA BELLE GRAHAM

HOYT TRACT
HARIBSON & WALKER CO. CLAY

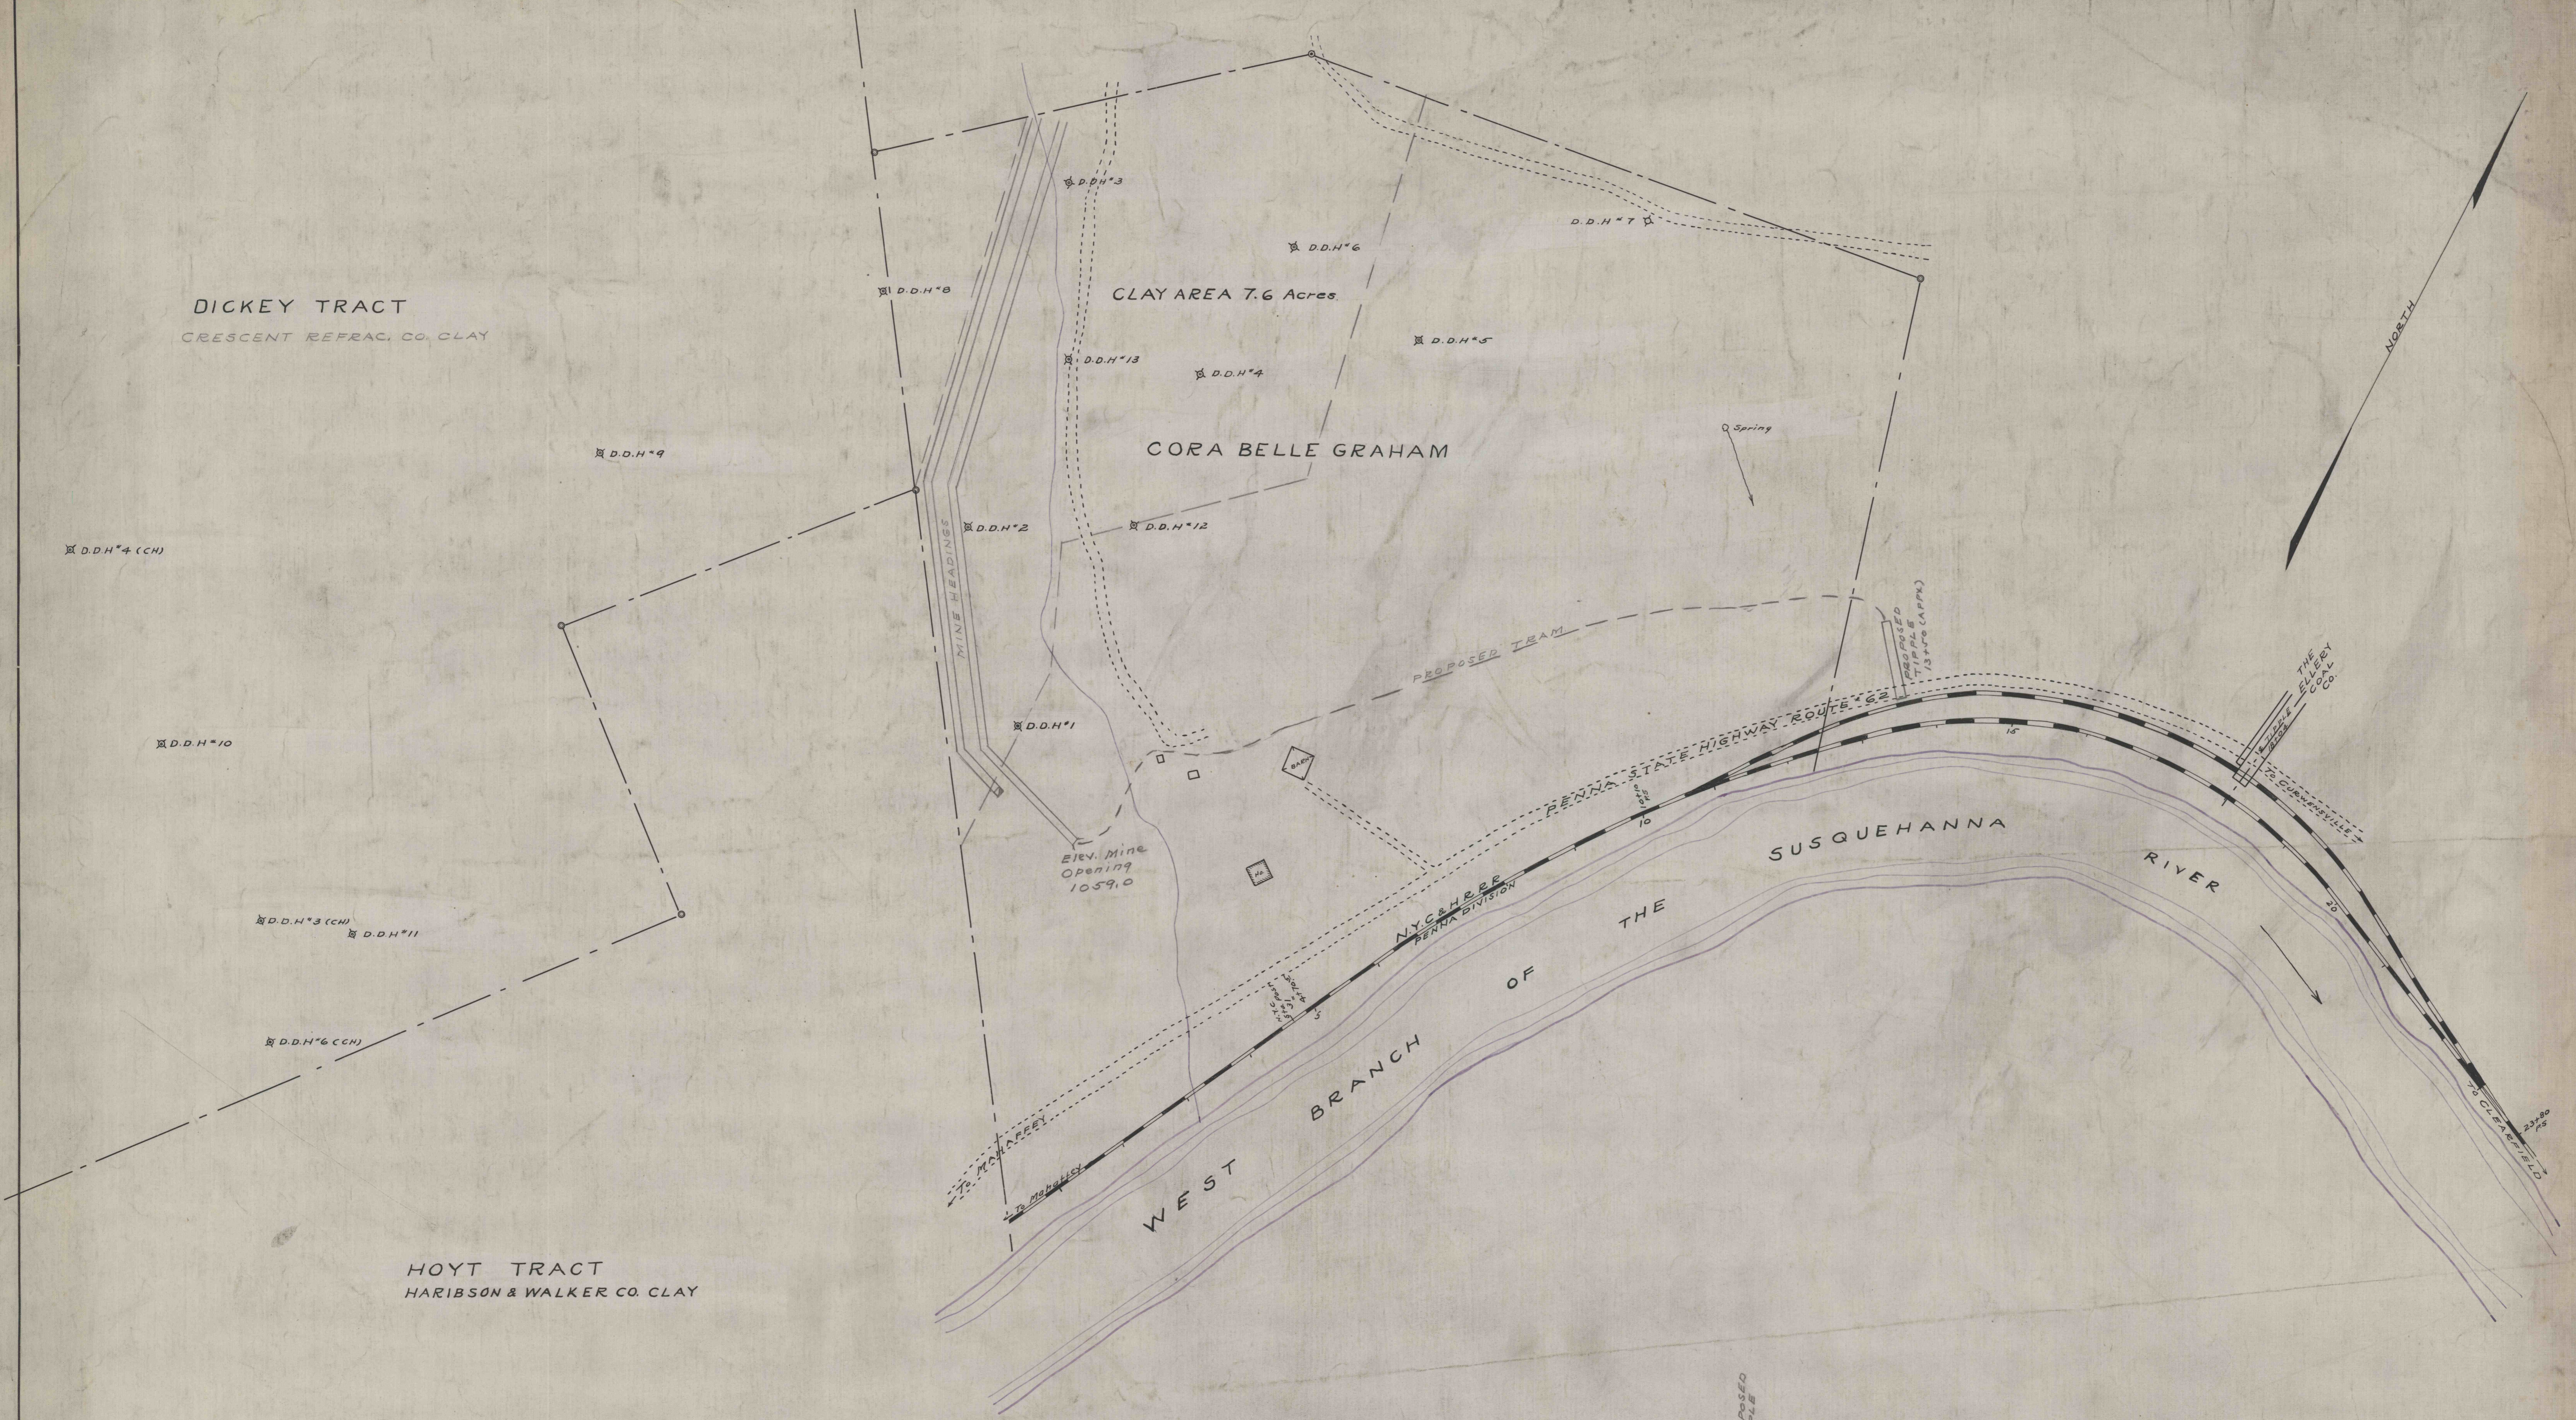

PROFILE OF MAIN LINE AND SIDING
HOR 1"=100 FT.
SCALE VER 1"=20 FT.

CRESCENT REFRATORIES CO. CURWENSVILLE, CLEARFIELD COUNTY, PA. ENGINEERING DEPARTMENT		
MAP SHOWING PROPOSED FIRE CLAY OPERATION IN THE GRAHAM TRACT, SITUATED IN PENN TOWNSHIP, CLEARFIELD CO, PENNA.		
DRAWN C.F.S. CHECKED REFERENCE	SCALE 1"=100' DATE 9-22-20 ORDER	2010-0 55-2-8