




8422

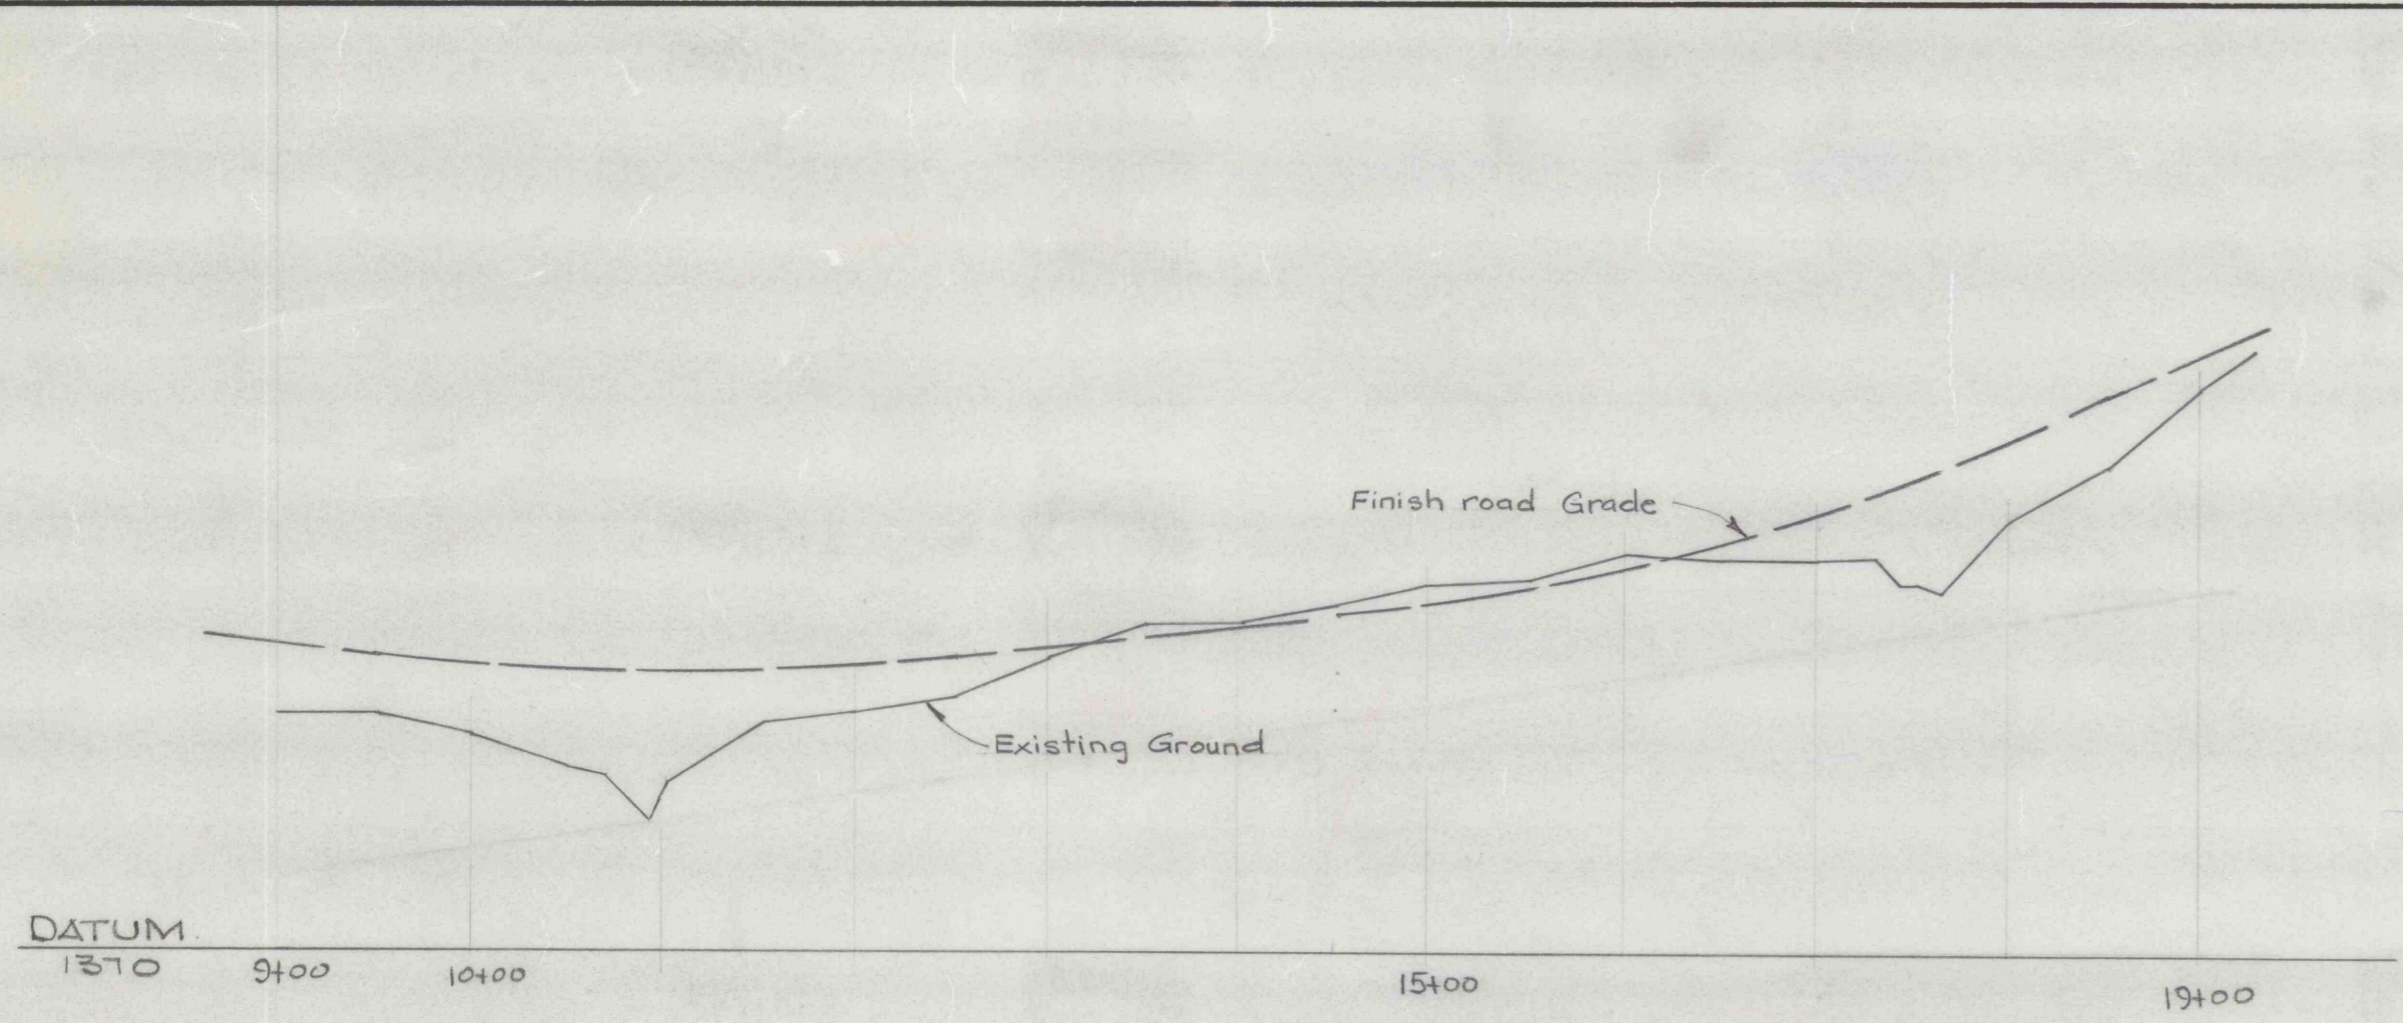


PROFILE T-610

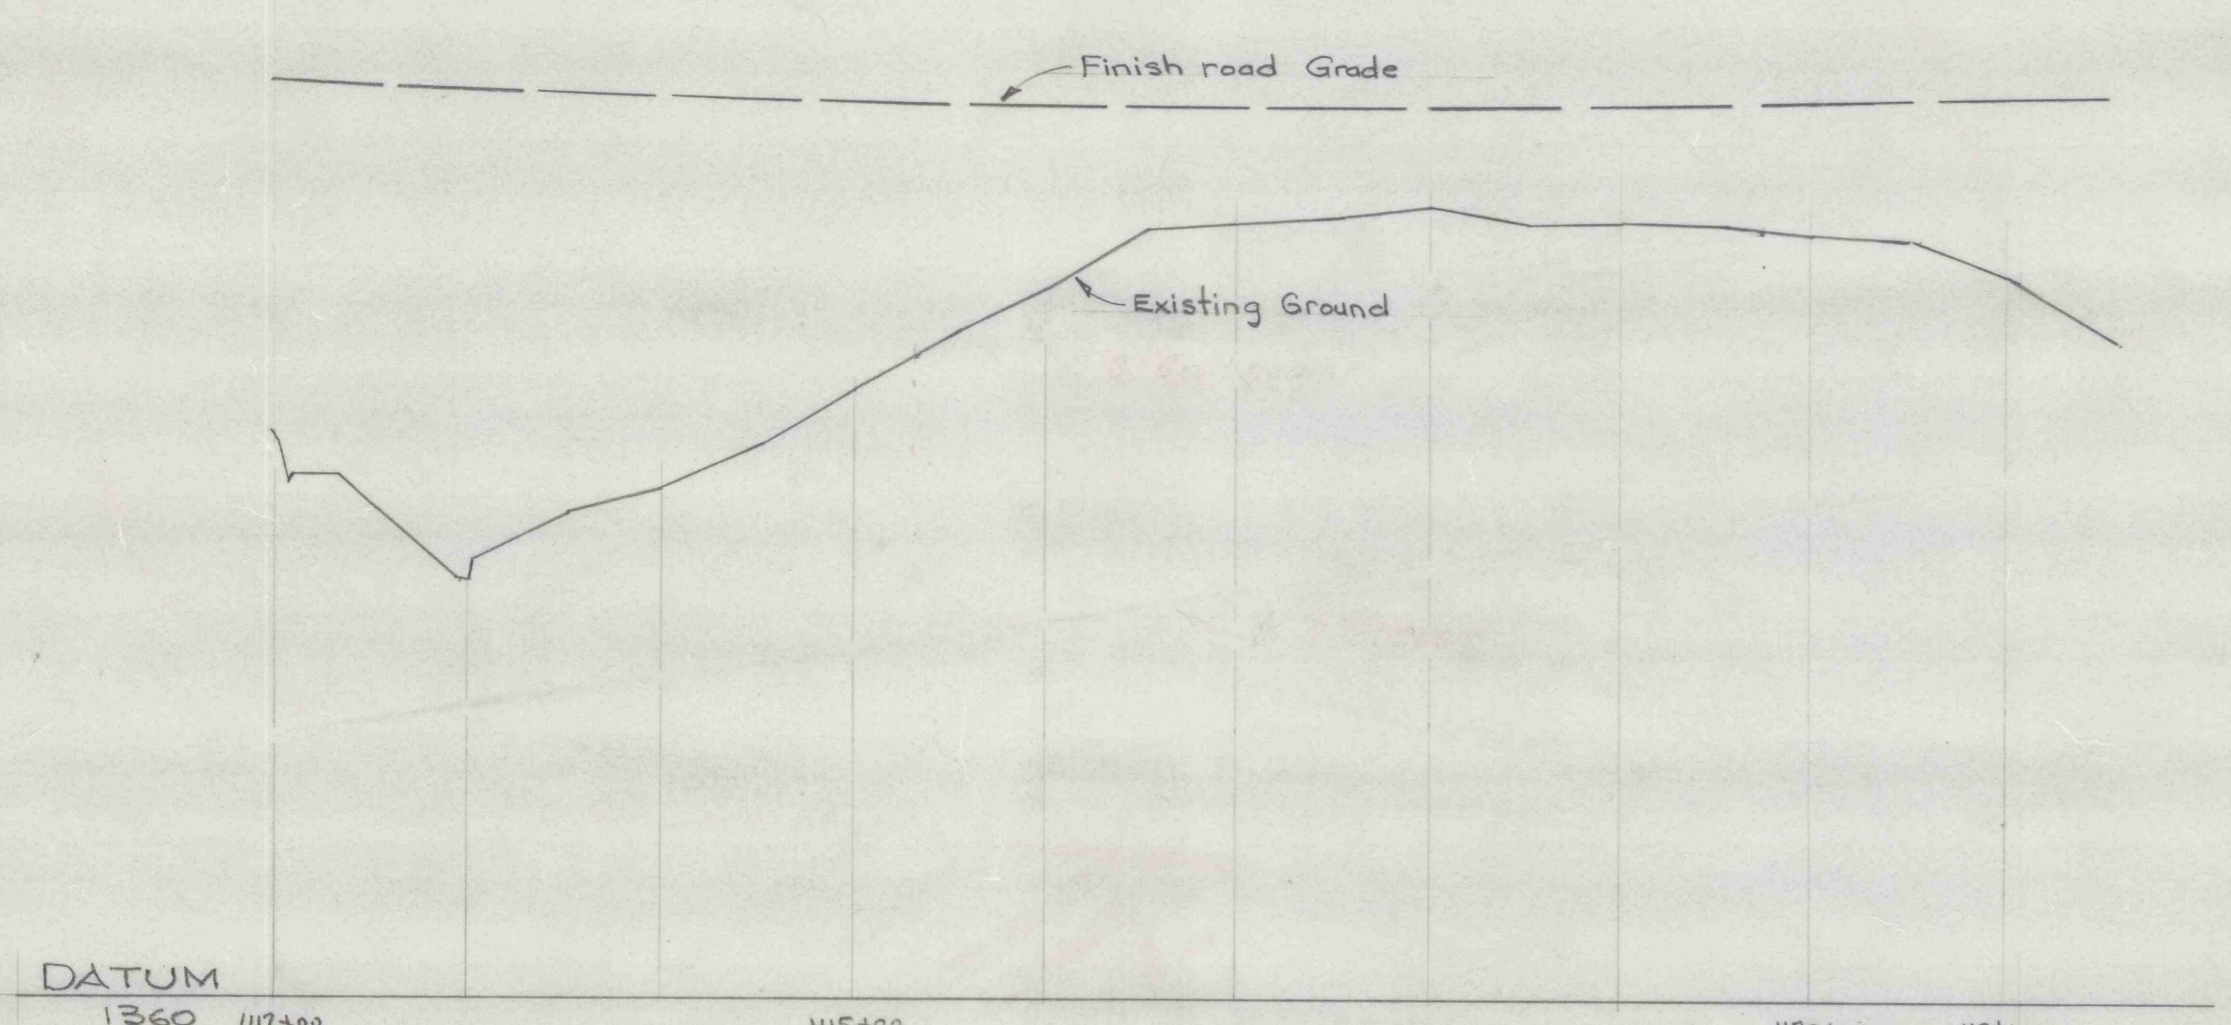


PROFILE W.B.

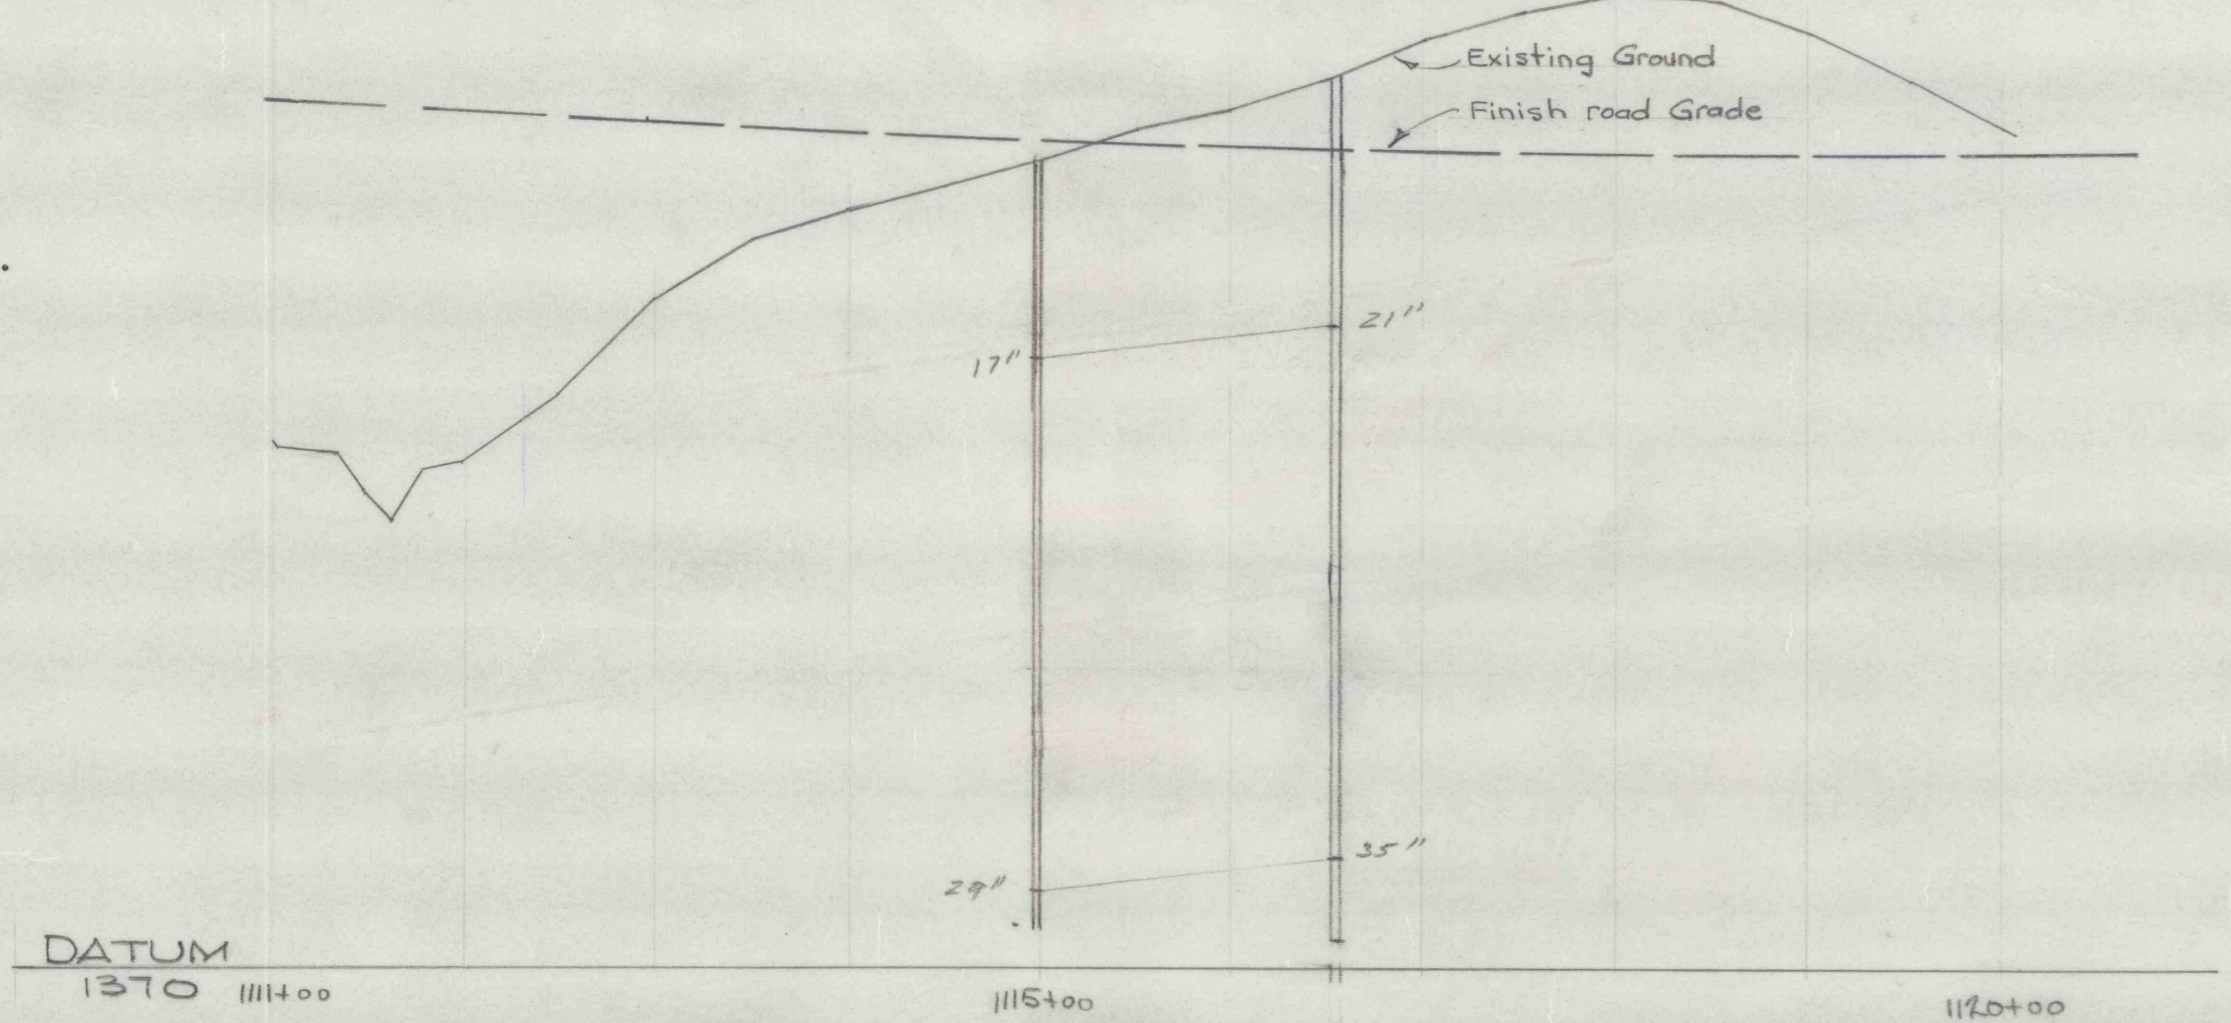

PROFILE E.B.

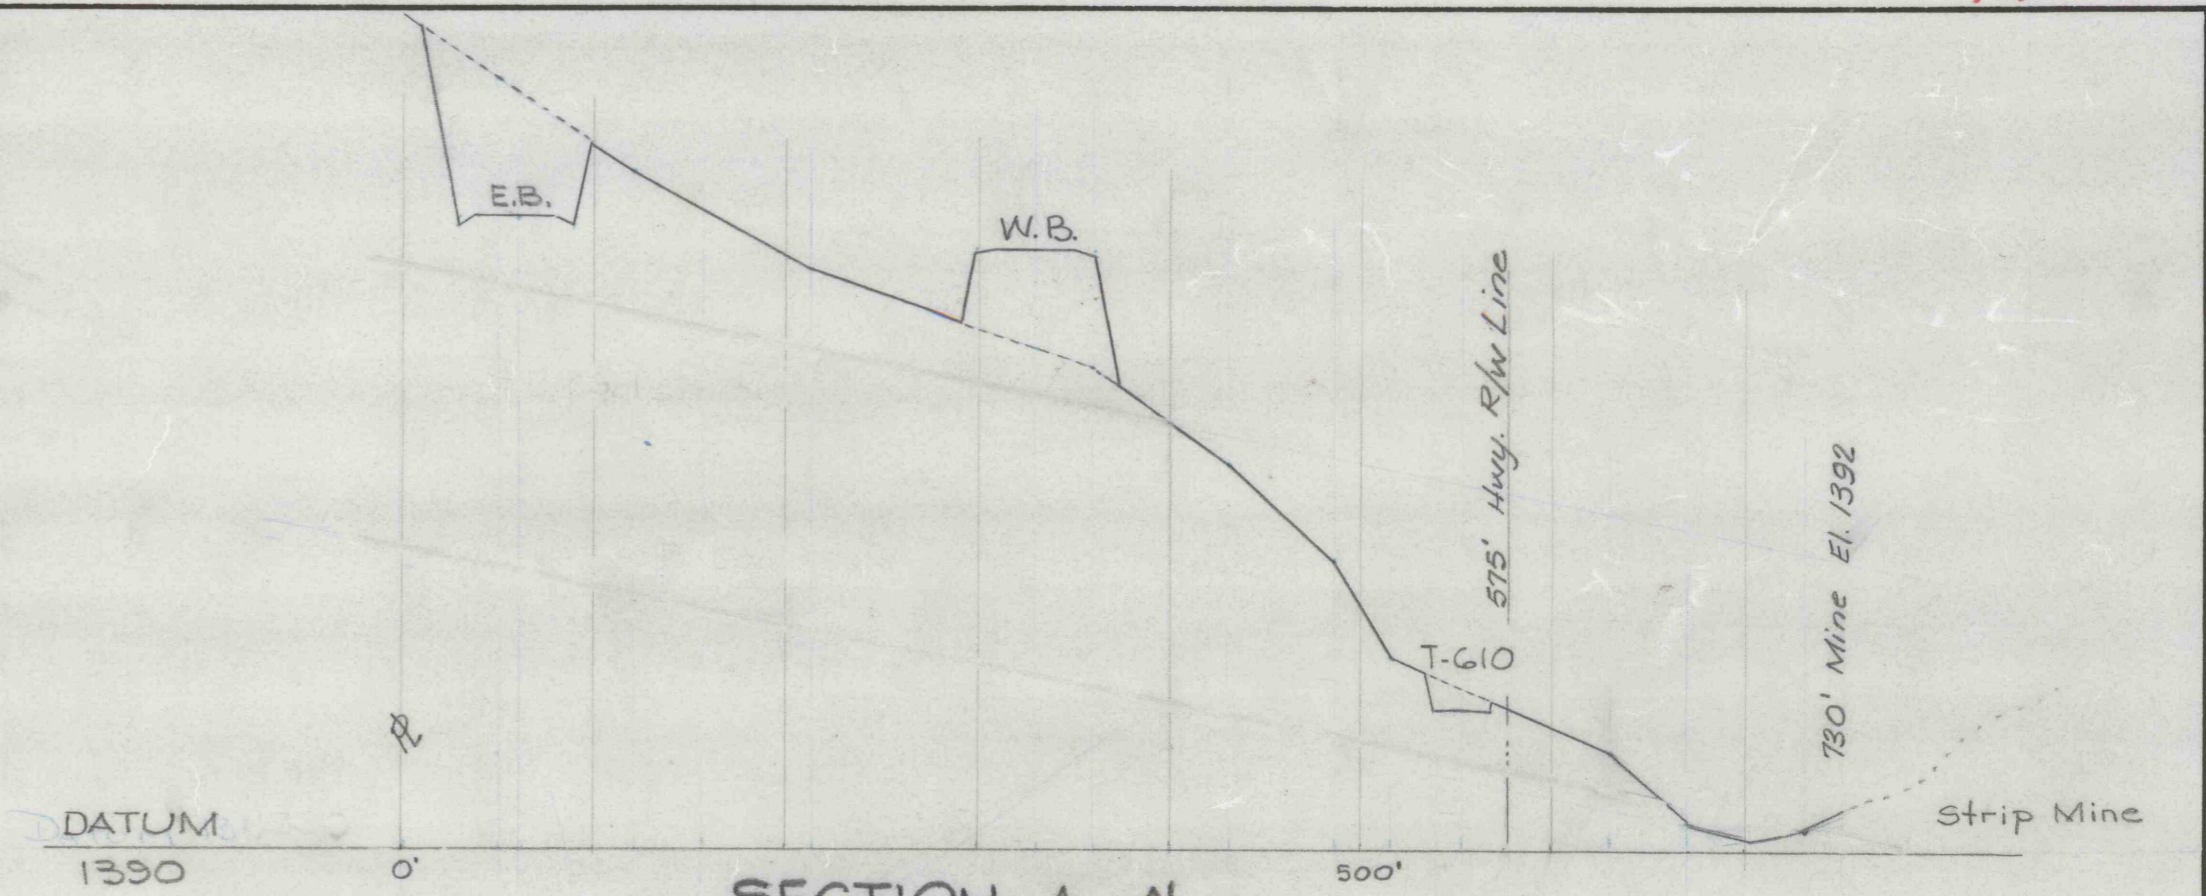

SECTION A-A'

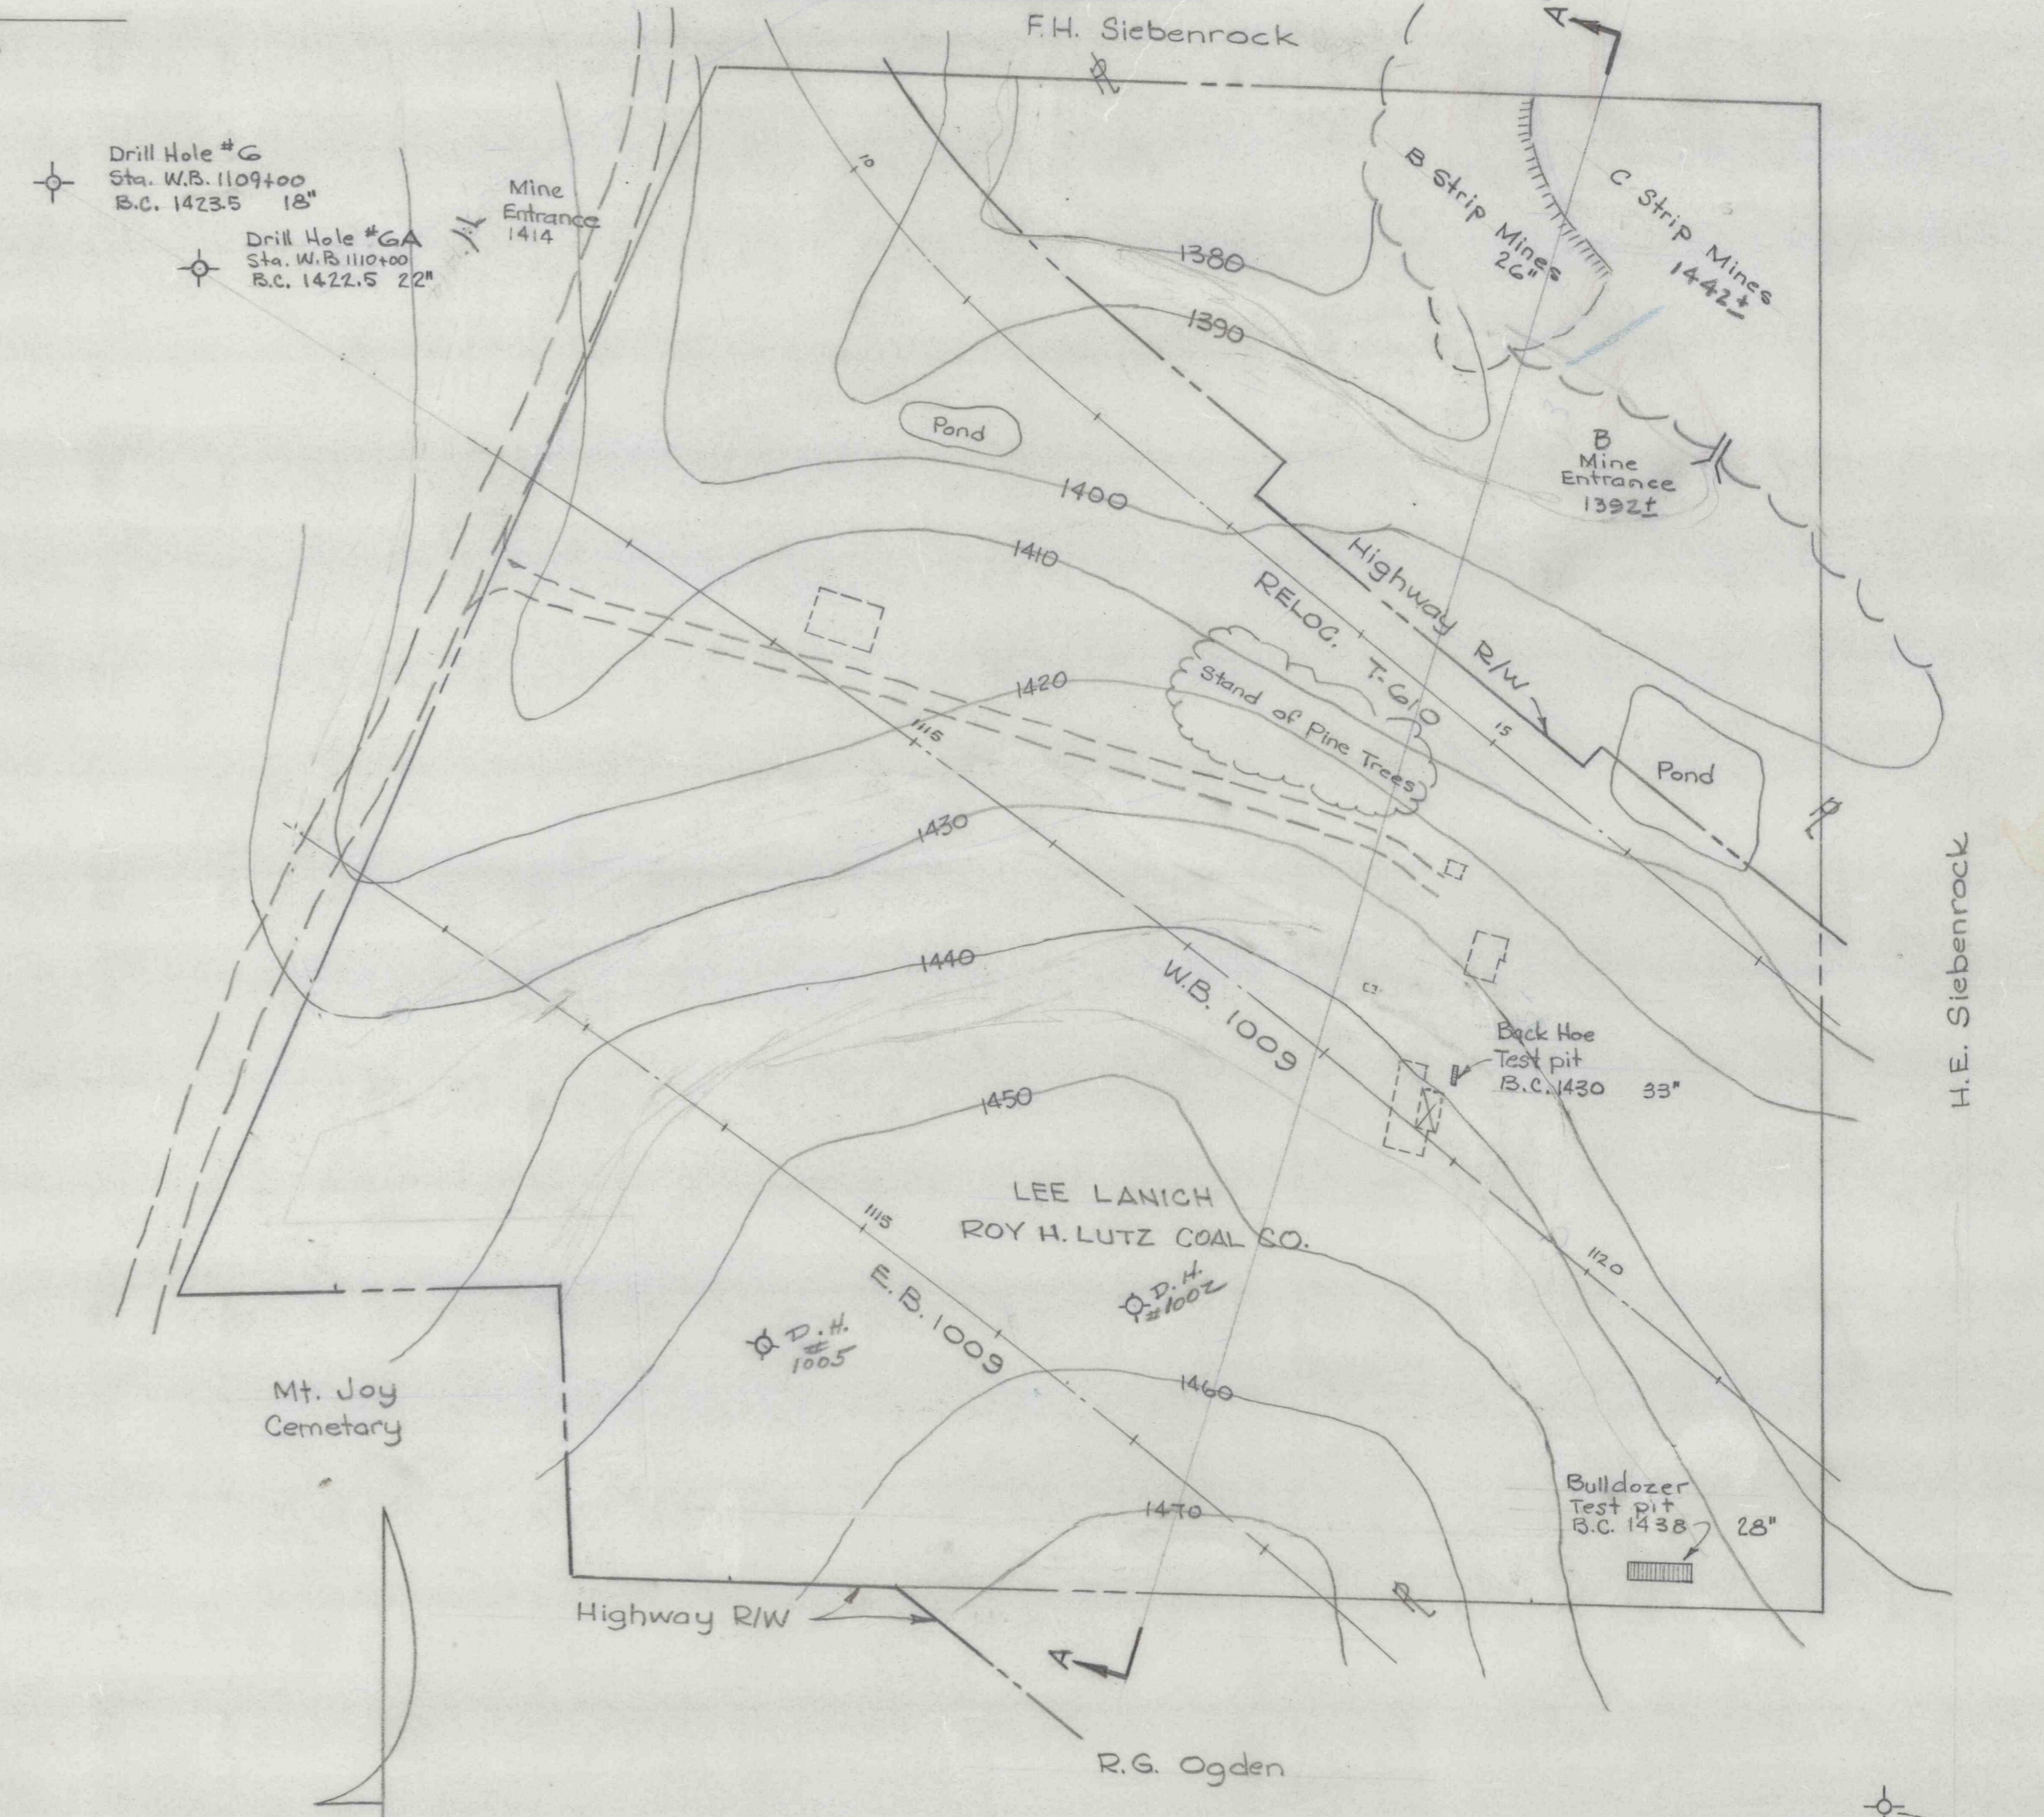

NORTH  
1" = 100'

Drill Hole #5  
Sta. W.B. 1130+70  
B.C. 1496 30"  
B.C. 1482 24"  
B.C. 1383 22"

NOTE:  
PROFILE SCALE  
SECTION SCALE  
HORIZ. 1" = 100'  
VERT. 1" = 20'

Revised 12-12-67 Add Hwy Drill Holes gal

**ROY H. LUTZ COAL CO.**

**LANICH COAL LANDS**

Scale - 1 inch = 100 feet

October 17, 1967  
Clearfield, Pa.

JOHN W. HESS  
ENGINEER

5548