


570

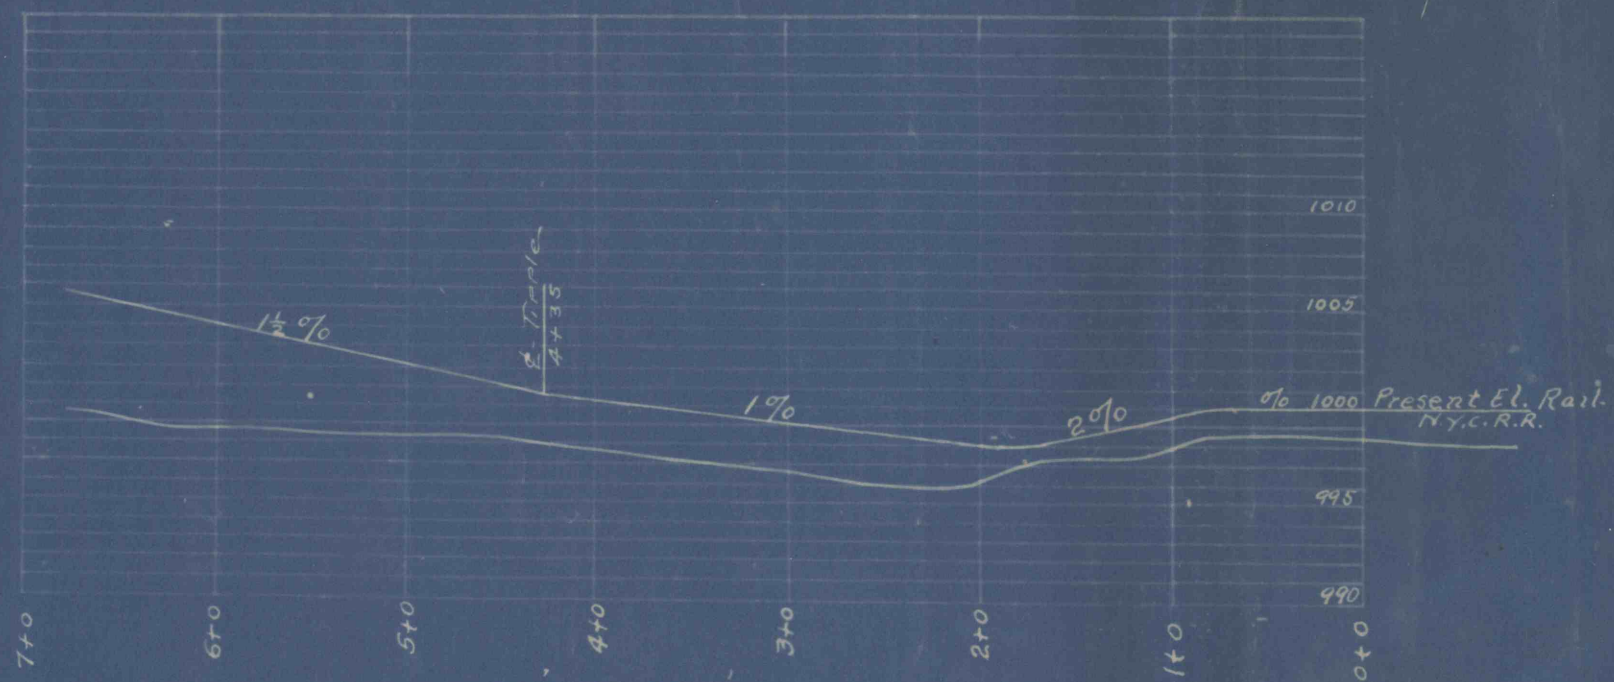


PROFILE - TOP OF RAIL  
 Scales { Hor 1" = 100'  
 Vert 1" = 10'

Proposed Rail Road Siding  
 Patchin Coal Mining Co.  
 Burnside, Clearfield Co., Pa.  
 Revised 7-7-17.

163A

163A

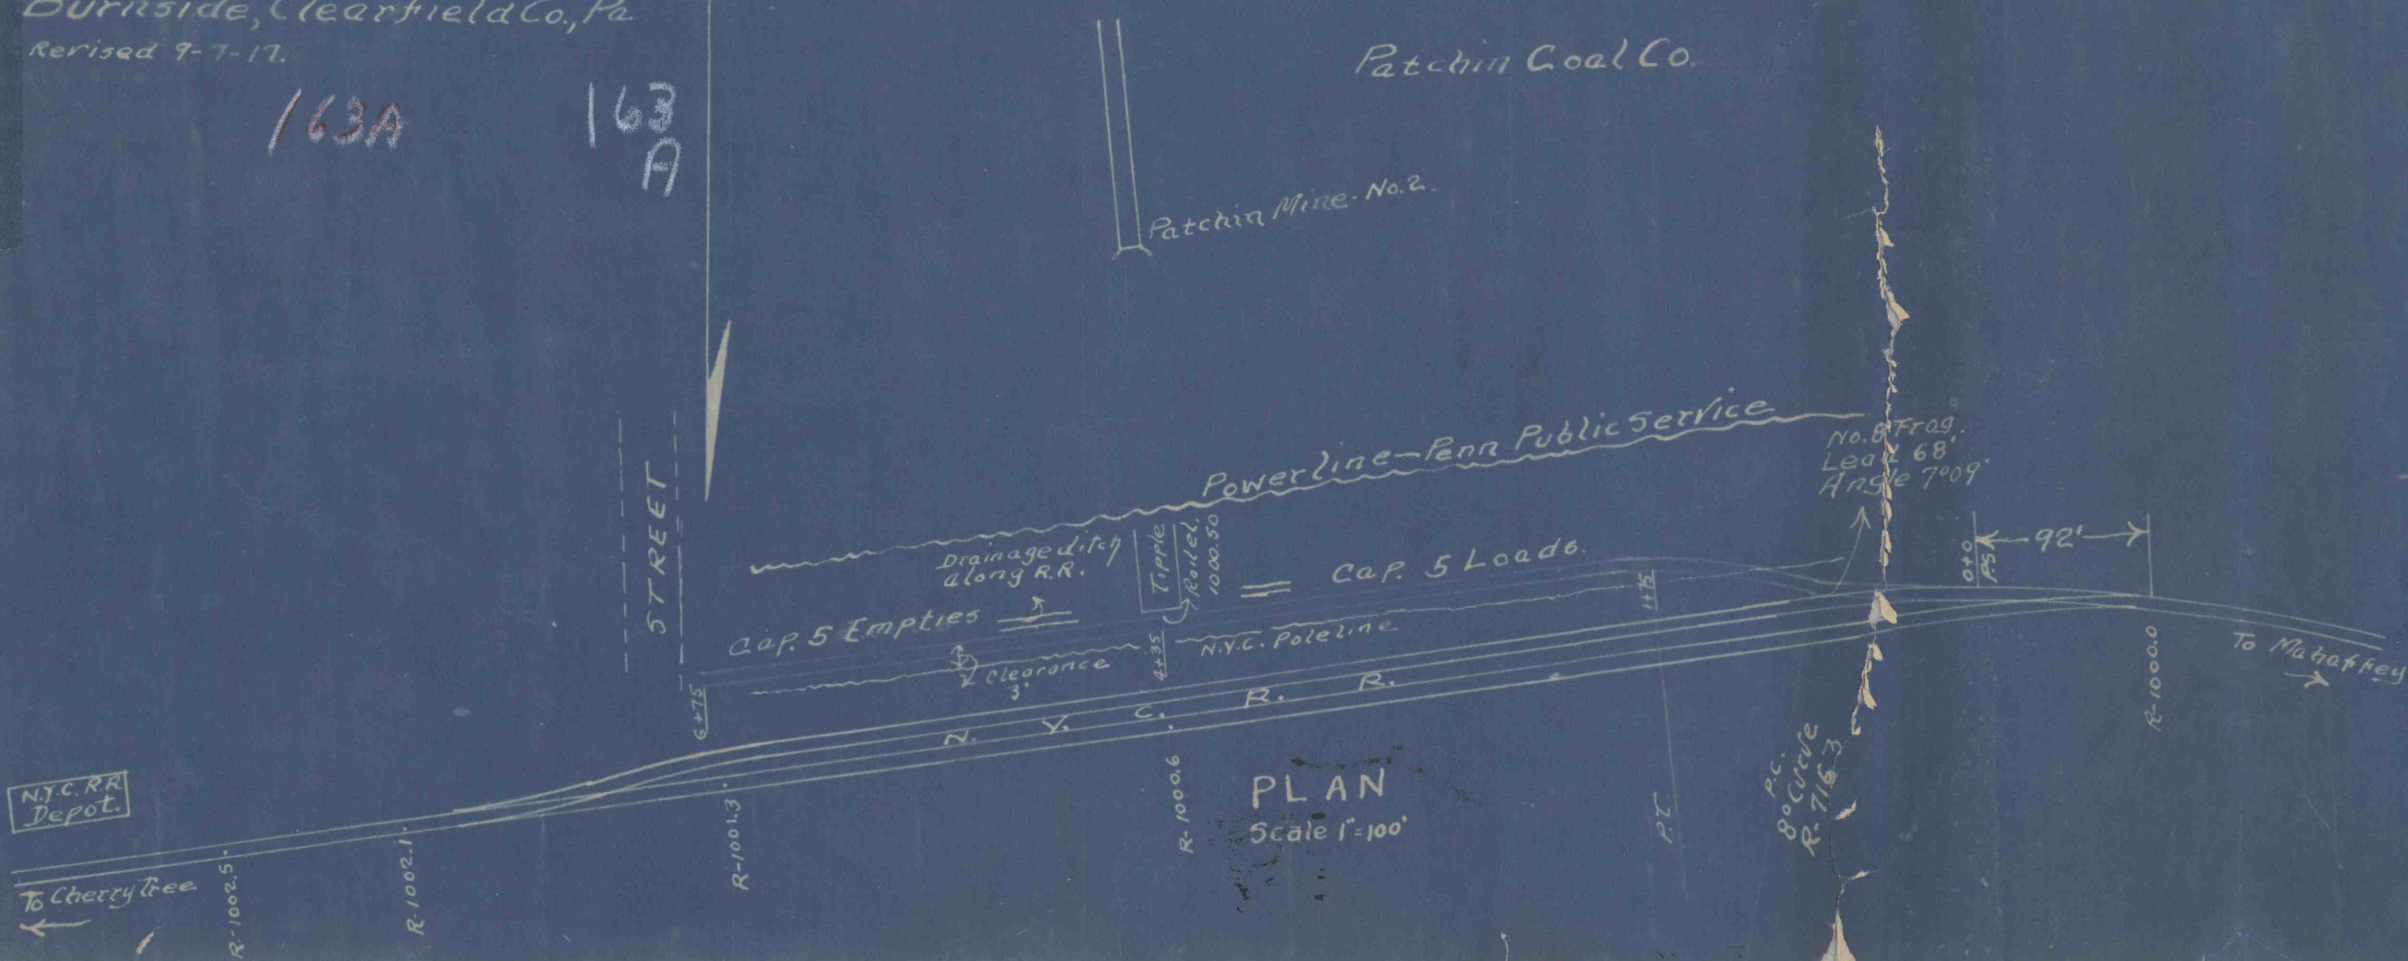

PLAN  
 Scale 1" = 100'