


Legend

| | | |
|--|----------|-------|
| Houses owned by Irvin A. Boucher | Shaded | I-A-B |
| Houses owned by Beaver Run Coal Co. | Stippled | B-R |
| Houses owned by Boucher Cortright Coal Co. | White | B-C |

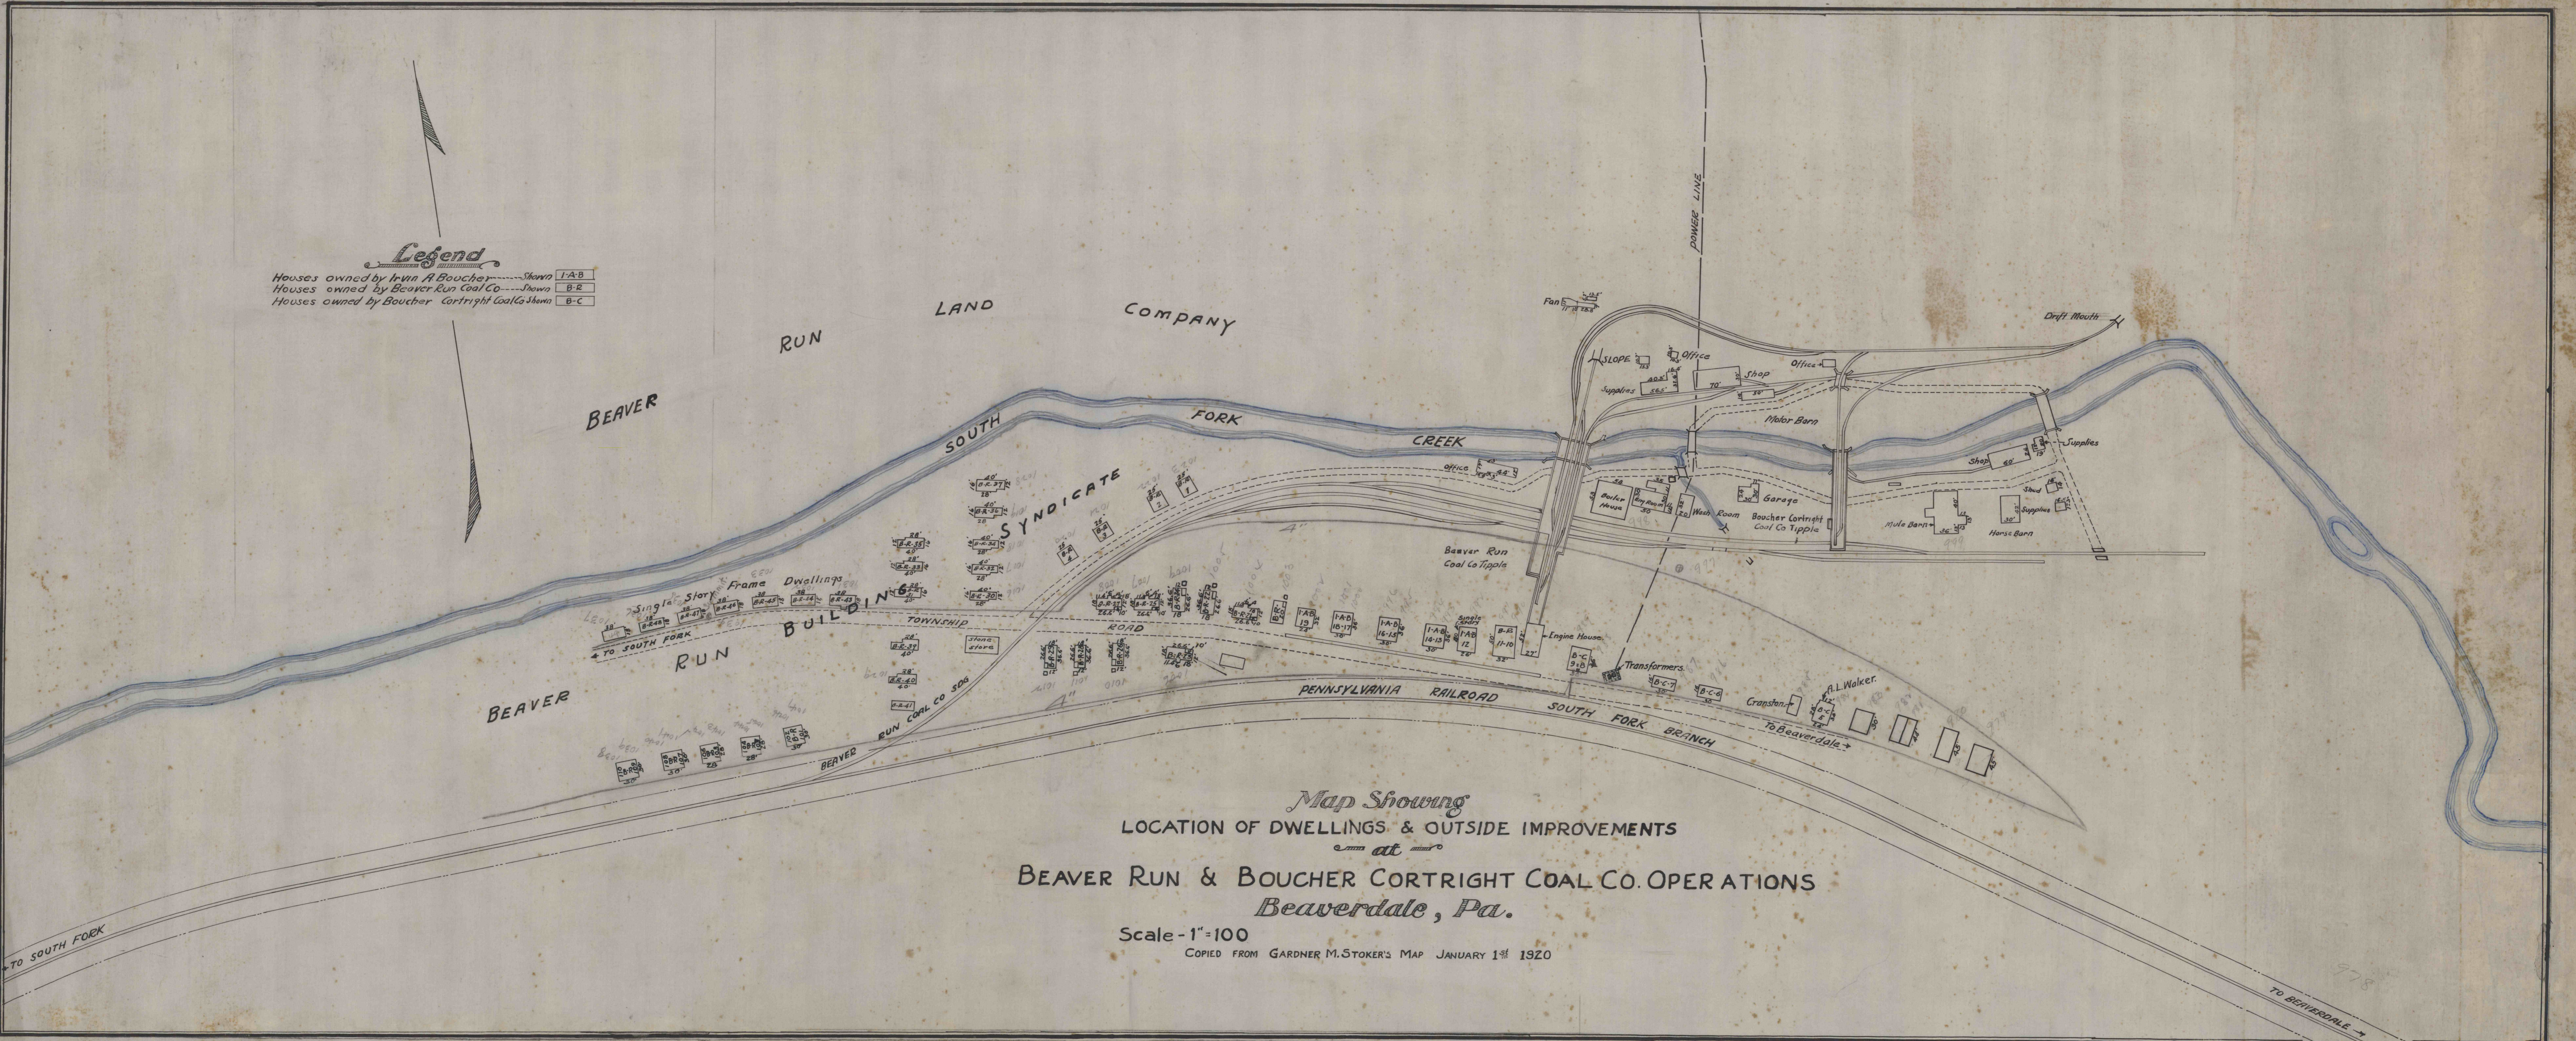

Map Showing
 LOCATION OF DWELLINGS & OUTSIDE IMPROVEMENTS
 at
 BEAVER RUN & BOUCHER CORTRIGHT COAL CO. OPERATIONS
 Beaverdale, Pa.

Scale - 1" = 100
 COPIED FROM GARDNER M. STOKER'S MAP JANUARY 1st 1920

TO SOUTH FORK

TO BEAVERDALE

