

350

350

MP
 MAP OF
 FAIRMONT NO. 4
 OPERATED BY
 HENRY LIVERIGHT
 MCCARTNEY PA.

SCALE 1" = 100'

HOUSTON, PA. GEORGE W. HERRICK, ENGR. JOHN QUINN, ENGR.




PEARCE

IRVIN & HOPKINS

DAVID WITHEROW

JOHN

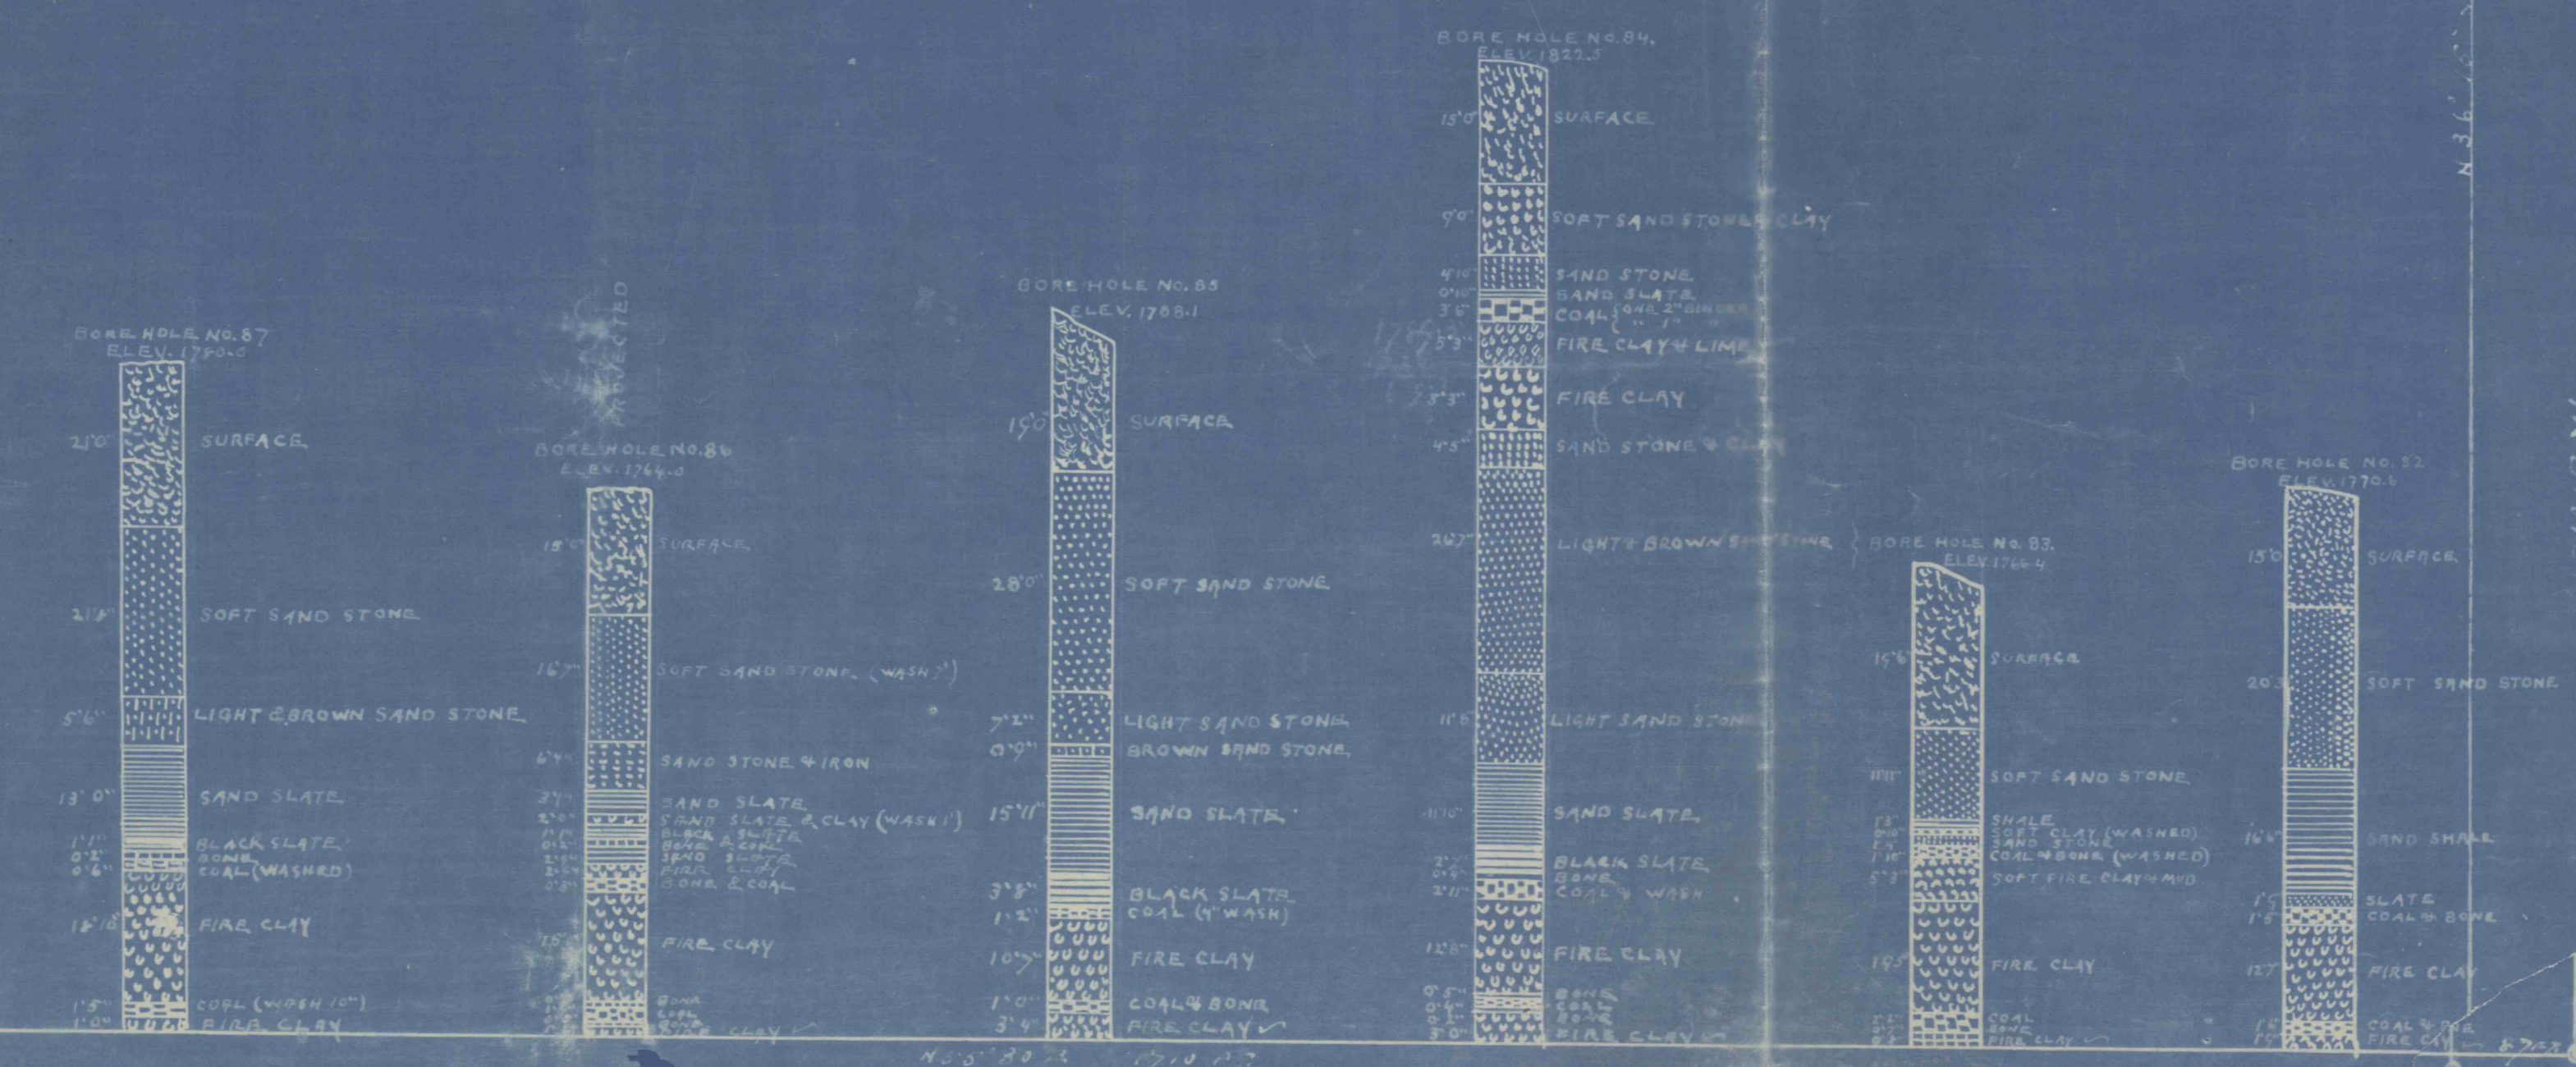

8138

350