



947,  
948,  
949

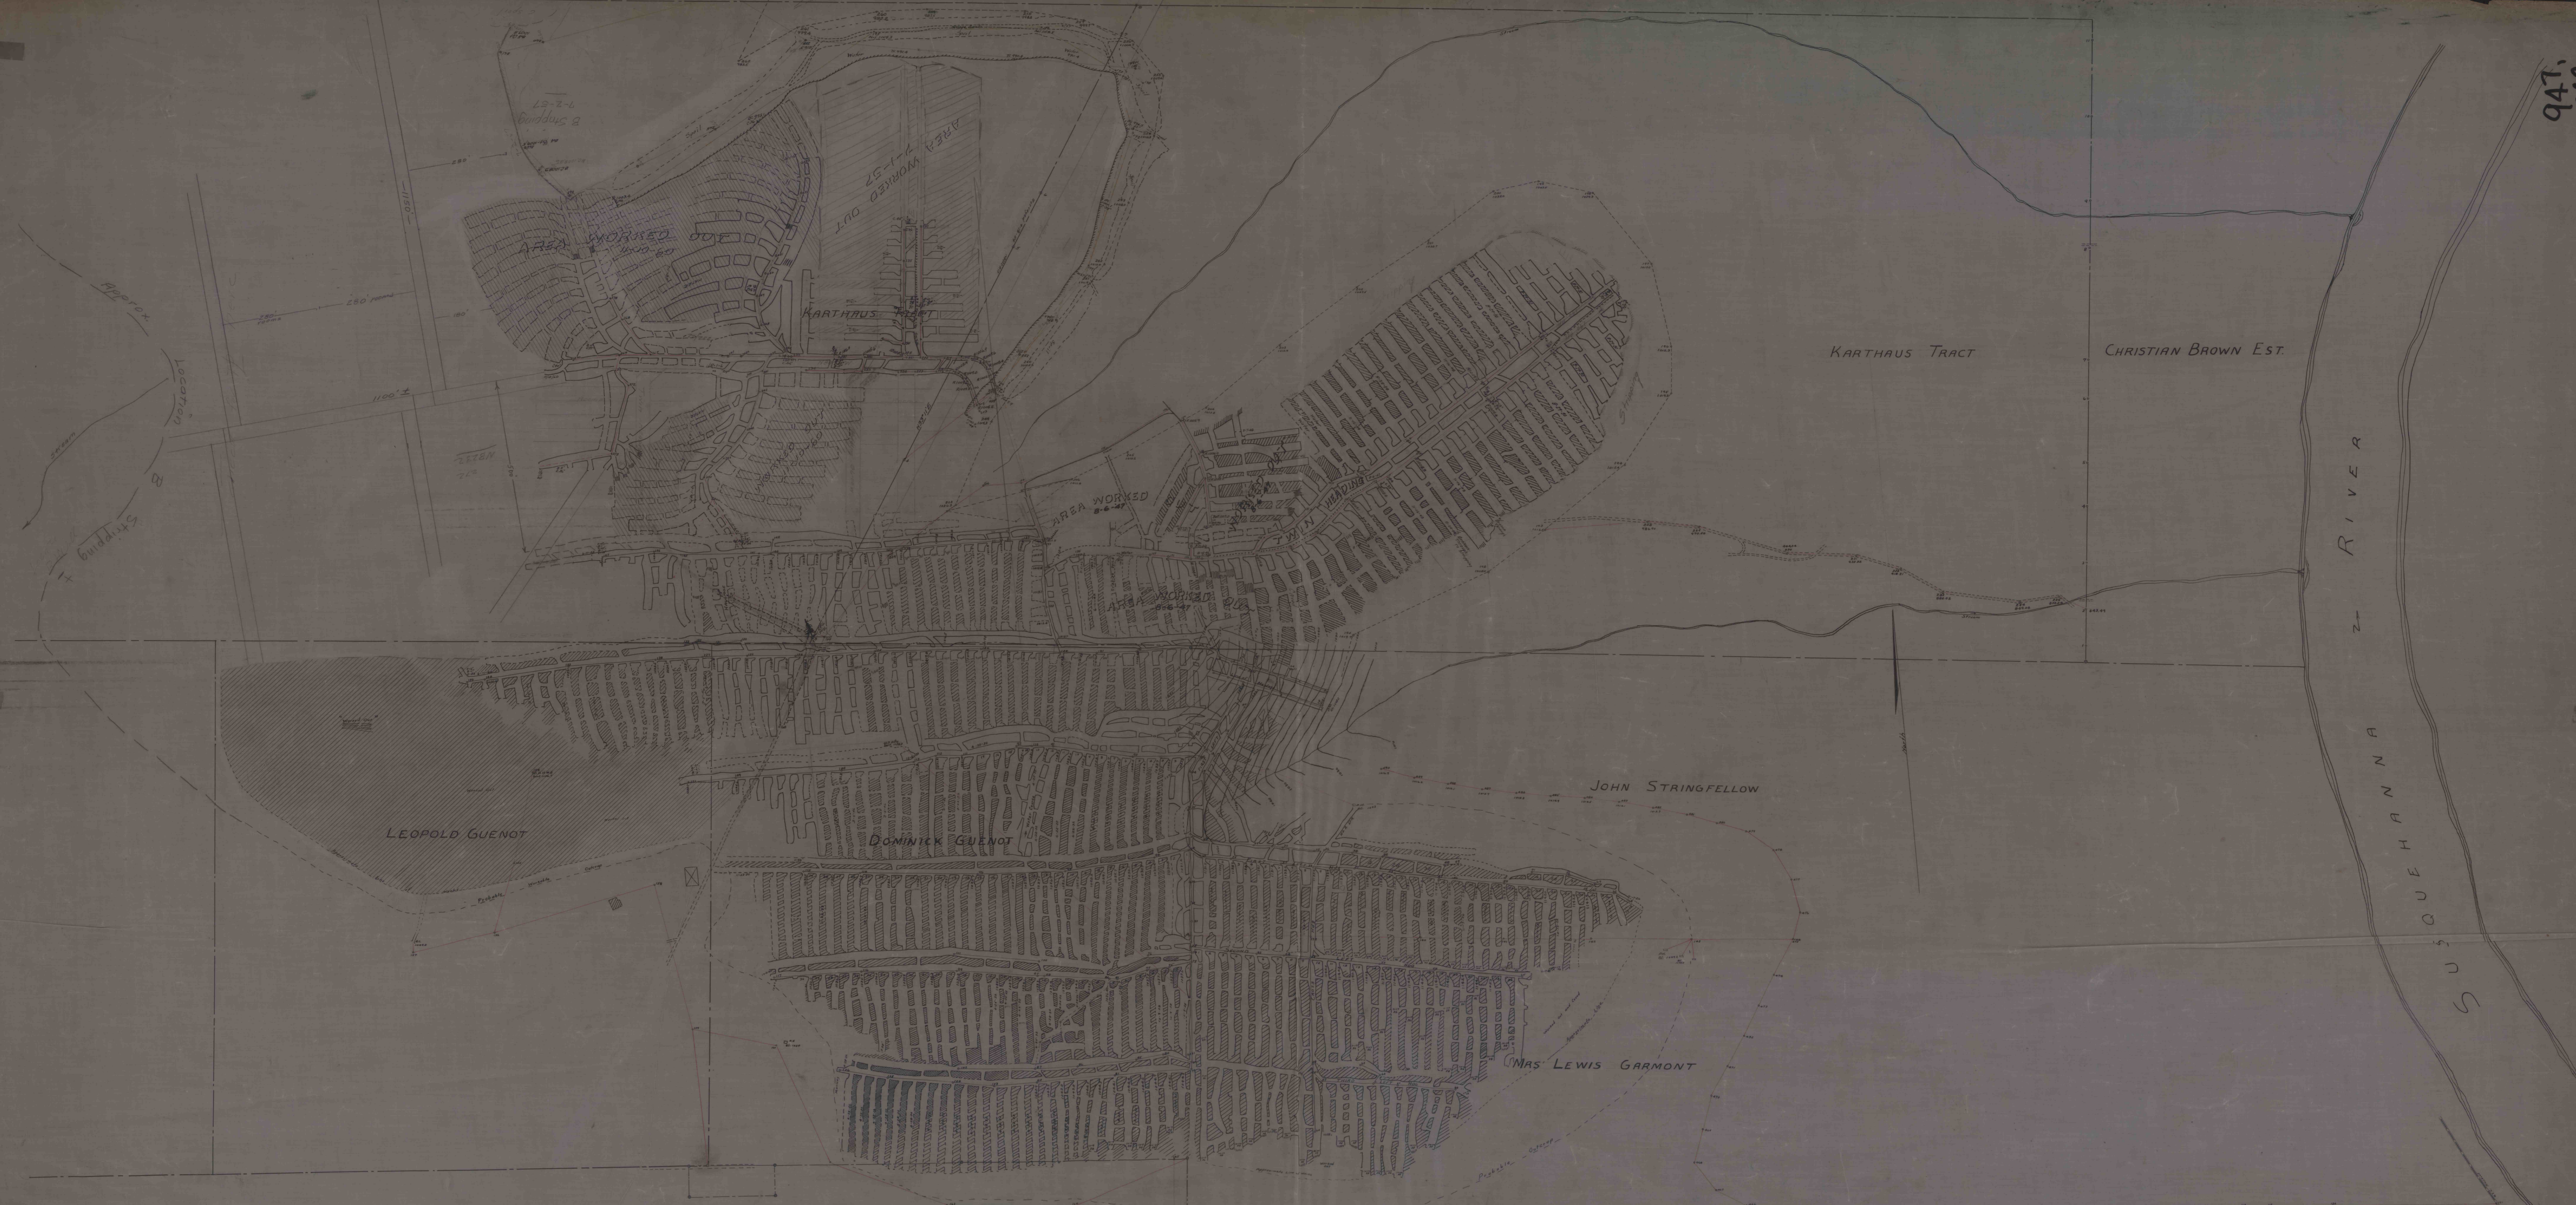

D  
**F.R. & H.L. HARRINGTON**  
 ADAMS, MASS.  
**COAL LANDS**

— IN —  
 KARTH AUS TWP., CLEARFIELD CO. PA.  
 SCALE 1" = 100'  
 CLEARFIELD, PA. OFFICE E. M. HESS  
 DEC. 12, 1921. ENGINEER.

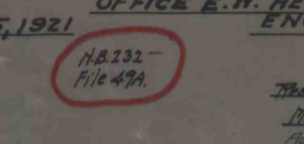

Approved: The Board of Engineers  
 Dec 17, 1921  
 E. M. HESS  
 No. 1484  
 State of Pennsylvania