


BEAVER RUN COAL CO
 — MAP OF —
 PROPOSED SLOPE
 — TO —
 LOWER VEIN —
 Scale 100' = 1" October 14-07

A. B. Crishton,
 Engineer

SECTION ON LINE OF NEW SLOPE
 vertical - 25' = 1"
 SCALE Horizontal - 50' = 1"

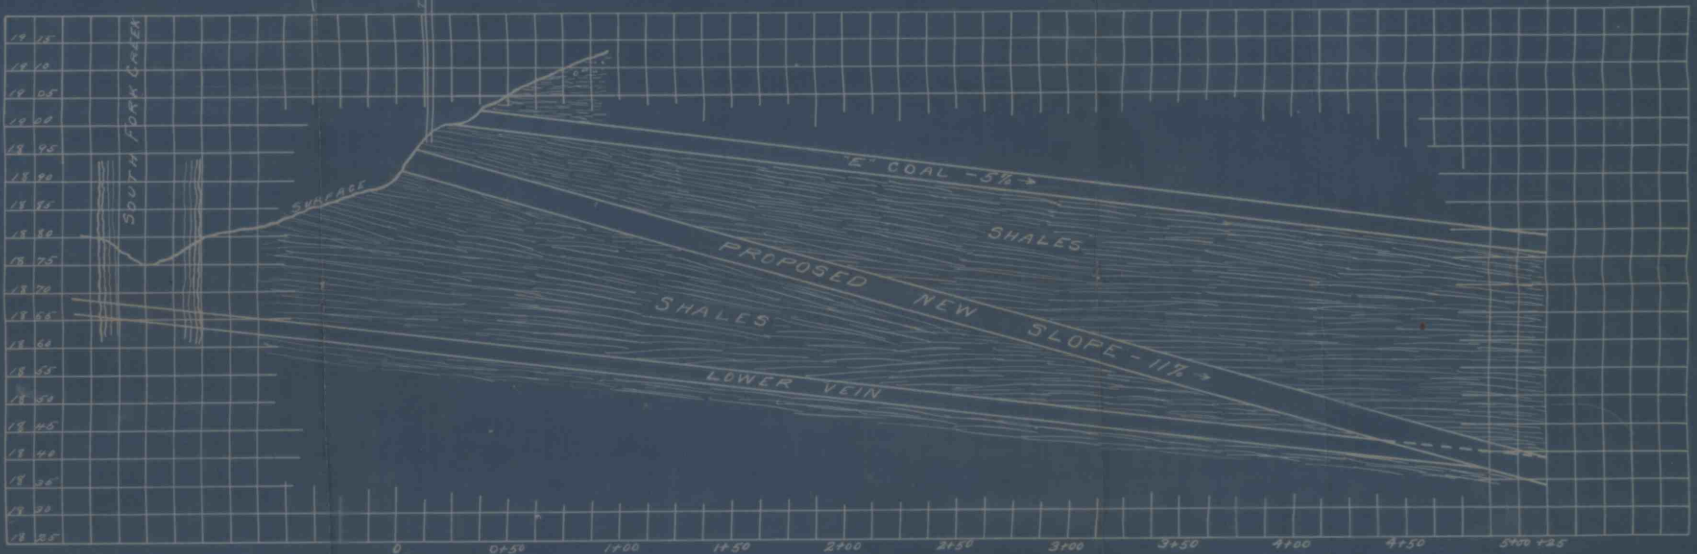

Beaver Run
 Coal Co.
 10/14/07
 100' = 1"

THOS. W. MICHAELS
 BEAVER RUN LAND CO.