

2ND CROSS CUT

1ST CROSS CUT


TYPICAL ROOM TIMBERING

TYPICAL HEADING TIMBERING

TIMBERS IN CROSS CUTS TO BE SET AFTER COAL IS REMOVED

ALL TIMBERS TO BE NO SMALLER THAN 6" IN DIAMETER OR THE EQUIVALENT

THIS ROW OF TIMBERS TO BE SET AFTER MACHINE HAS CUT AND BEFORE BLASTING

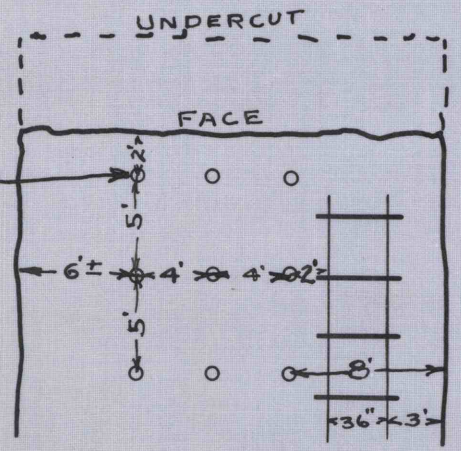

TYPICAL TIMBERING AT WORKING FACE

NOTE

DRAWING SHOWS MINIMUM TIMBERING, ROOF CONDITIONS ETC. MAY CALL FOR MORE AND LARGER TIMBERS

NOTE: THIS DRAWING IS SUPERCEDED BY NO. 50-3-1242

NORTH AMERICAN REFRACTORIES CO. 1012 NATIONAL CITY BANK BUILDING CLEVELAND, OHIO		
STANDARD MINE TIMBERING ROWLES #7 MINE LAWRENCE TWP. CLFD. Co. PA.		
DRAWN AEM	SCALE 1"=10'	INDEX No.
CHECKED JWH	DATE 5-27-46	50-3-1132
REFERENCE SFW-PW#ORDER		