


Jas. B. Nobbs Estate
MAP OF LANDS
IN
PIKE TOWNSHIP
CLEARFIELD COUNTY, PA.
SCALE 1"=200'

MARCH 10-1913
CLEARFIELD, PA.
OFFICE OF E. W. HESS
ENGINEER

924-B

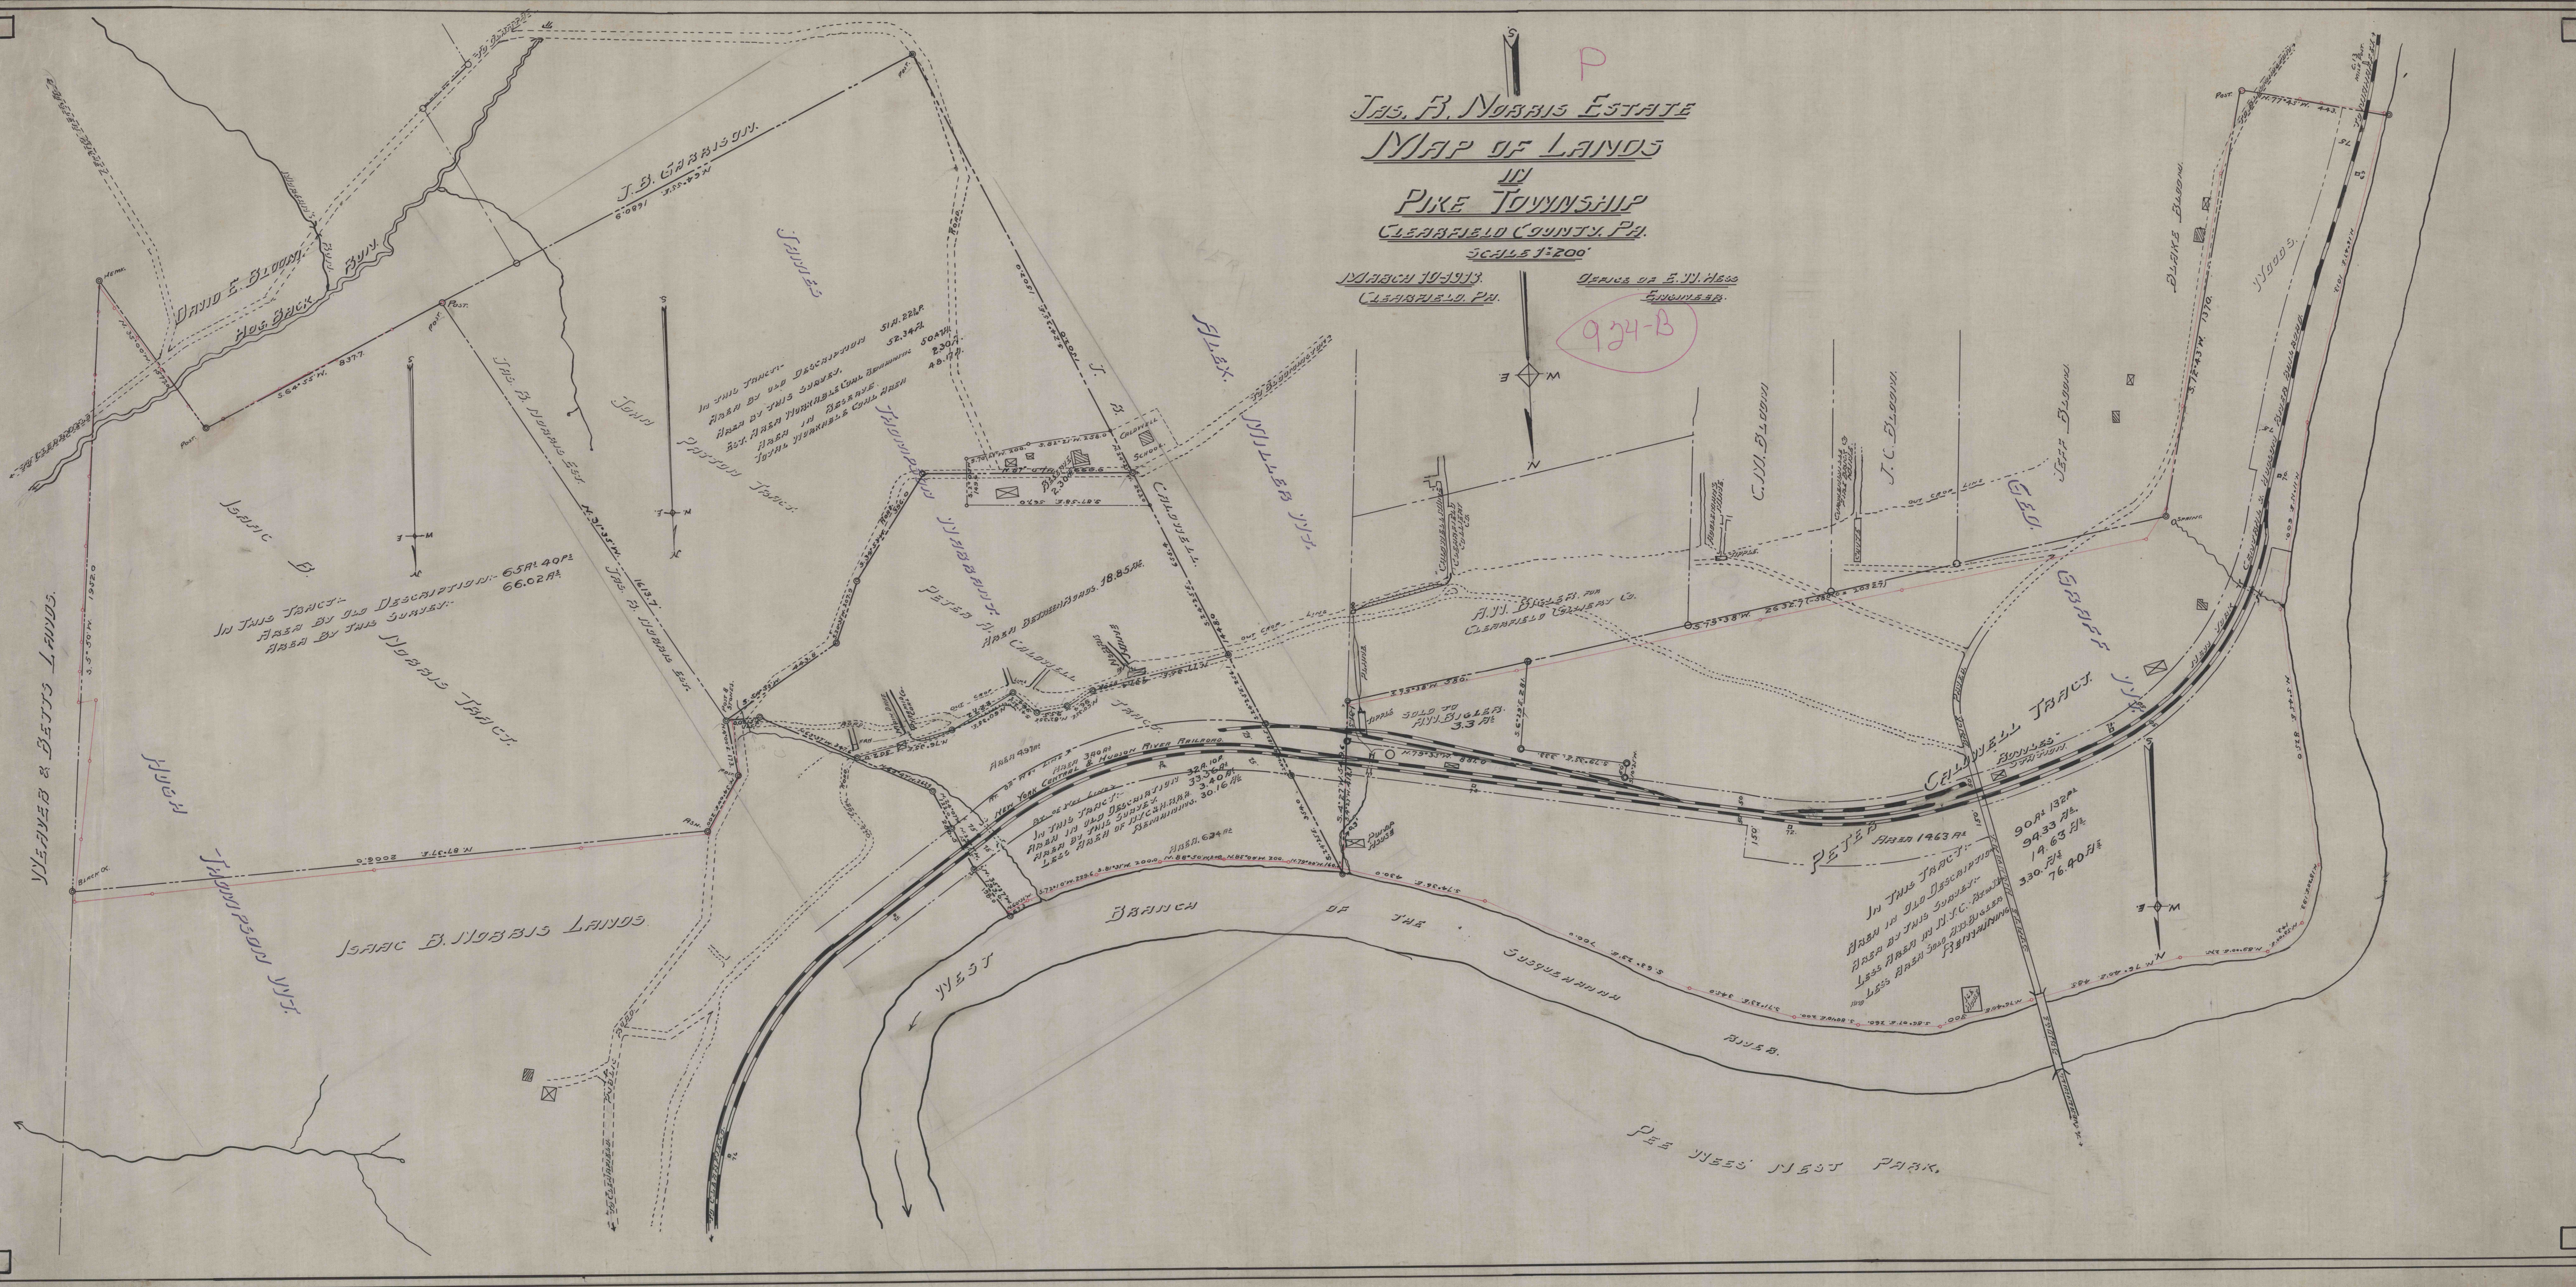

In this tract:
Area by old description: 65.40 ac
Area by this survey: 66.02 ac

In this tract:
Area by old description: 32.10 ac
Area by this survey: 33.40 ac

In this tract:
Area by old description: 90.13 ac
Area by this survey: 99.33 ac
Less area of Peter J. Caldwell Tract: 33.00 ac
Less area of Isaac B. Nobbs Lands: 76.90 ac

1837