


MORRISDALE COAL CO.

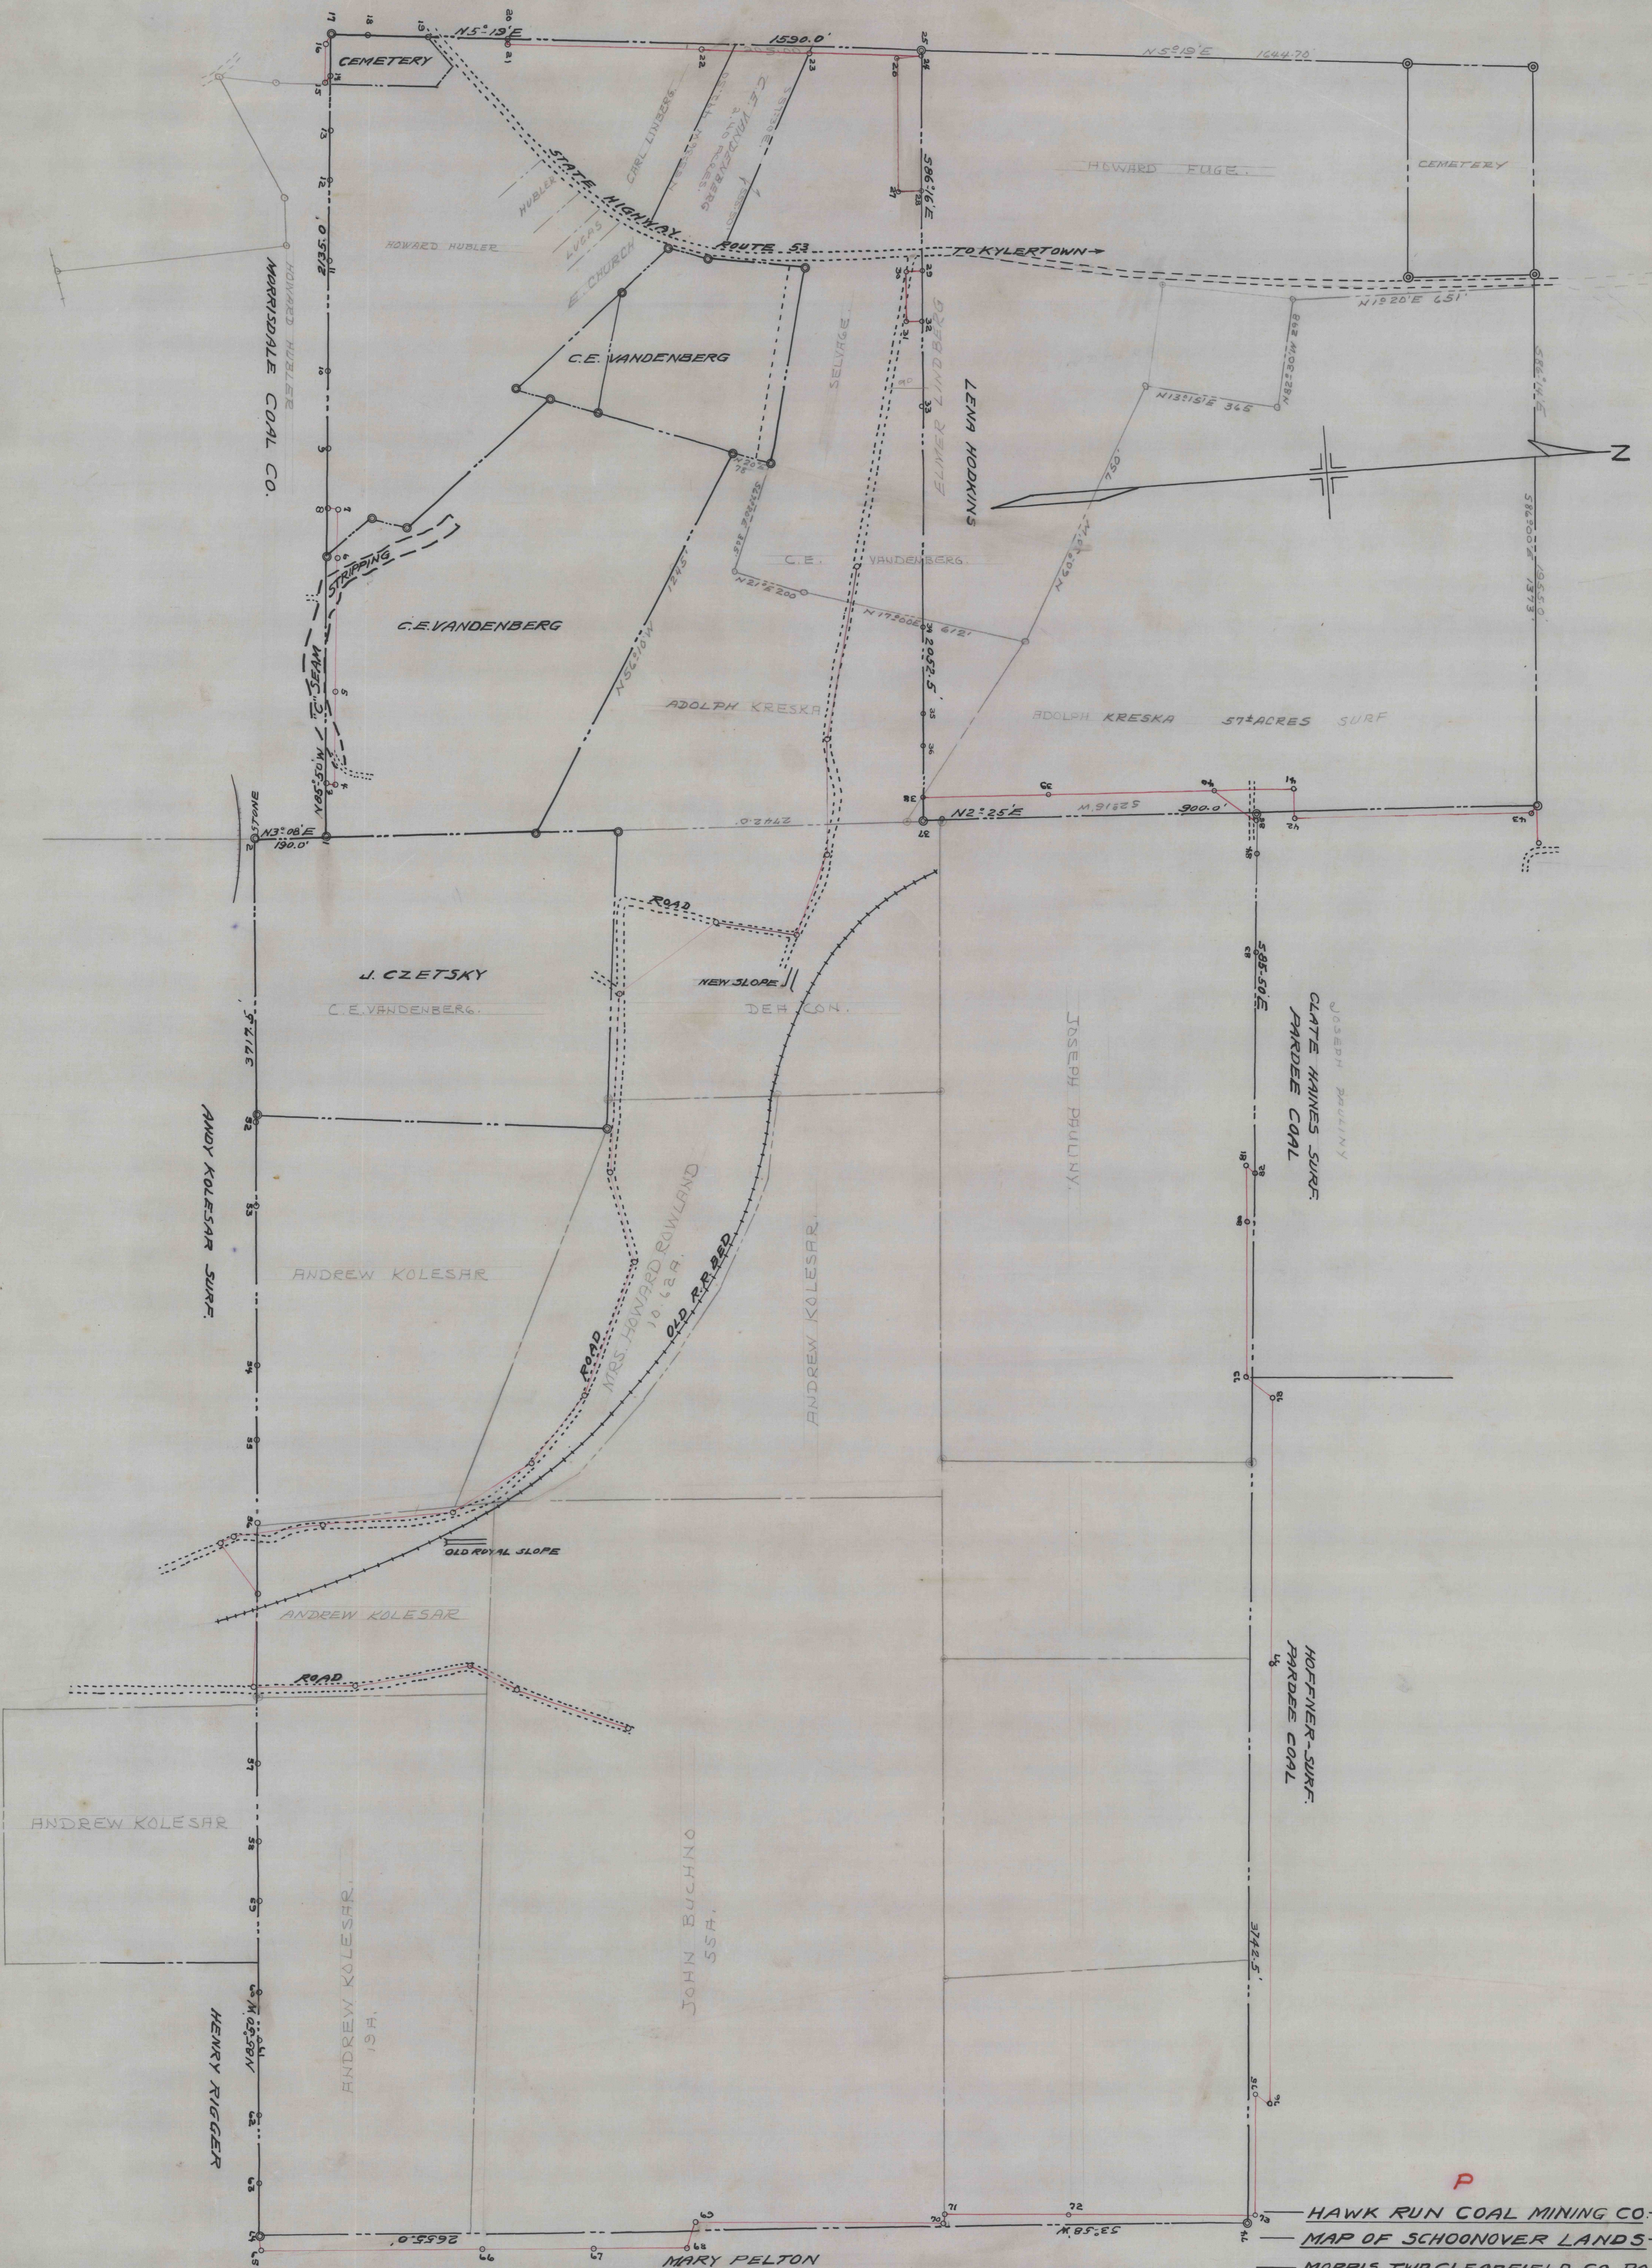

P
 HAWK RUN COAL MINING CO.
 MAP OF SCHOONOVER LANDS
 MORRIS TWP. CLEARFIELD CO. PA.
 SCALE 1" = 200' MAR 18, 1948

C.D. 286 Bernard Lucas Engrs. Thos. F. Morgan

2010