

508

STATE GAME LANDS  
PHILIPSBURG BOY SCOUTS

# C. EHLER TRACT

5943.0'

WOMELSDORFF & DUNKLE


H. VAUGHN

WOMELSDORFF & DUNKLE

HENRY PINKERTON TRACT  
STATE GAME LANDS

HUGH MCINTYRE

2089

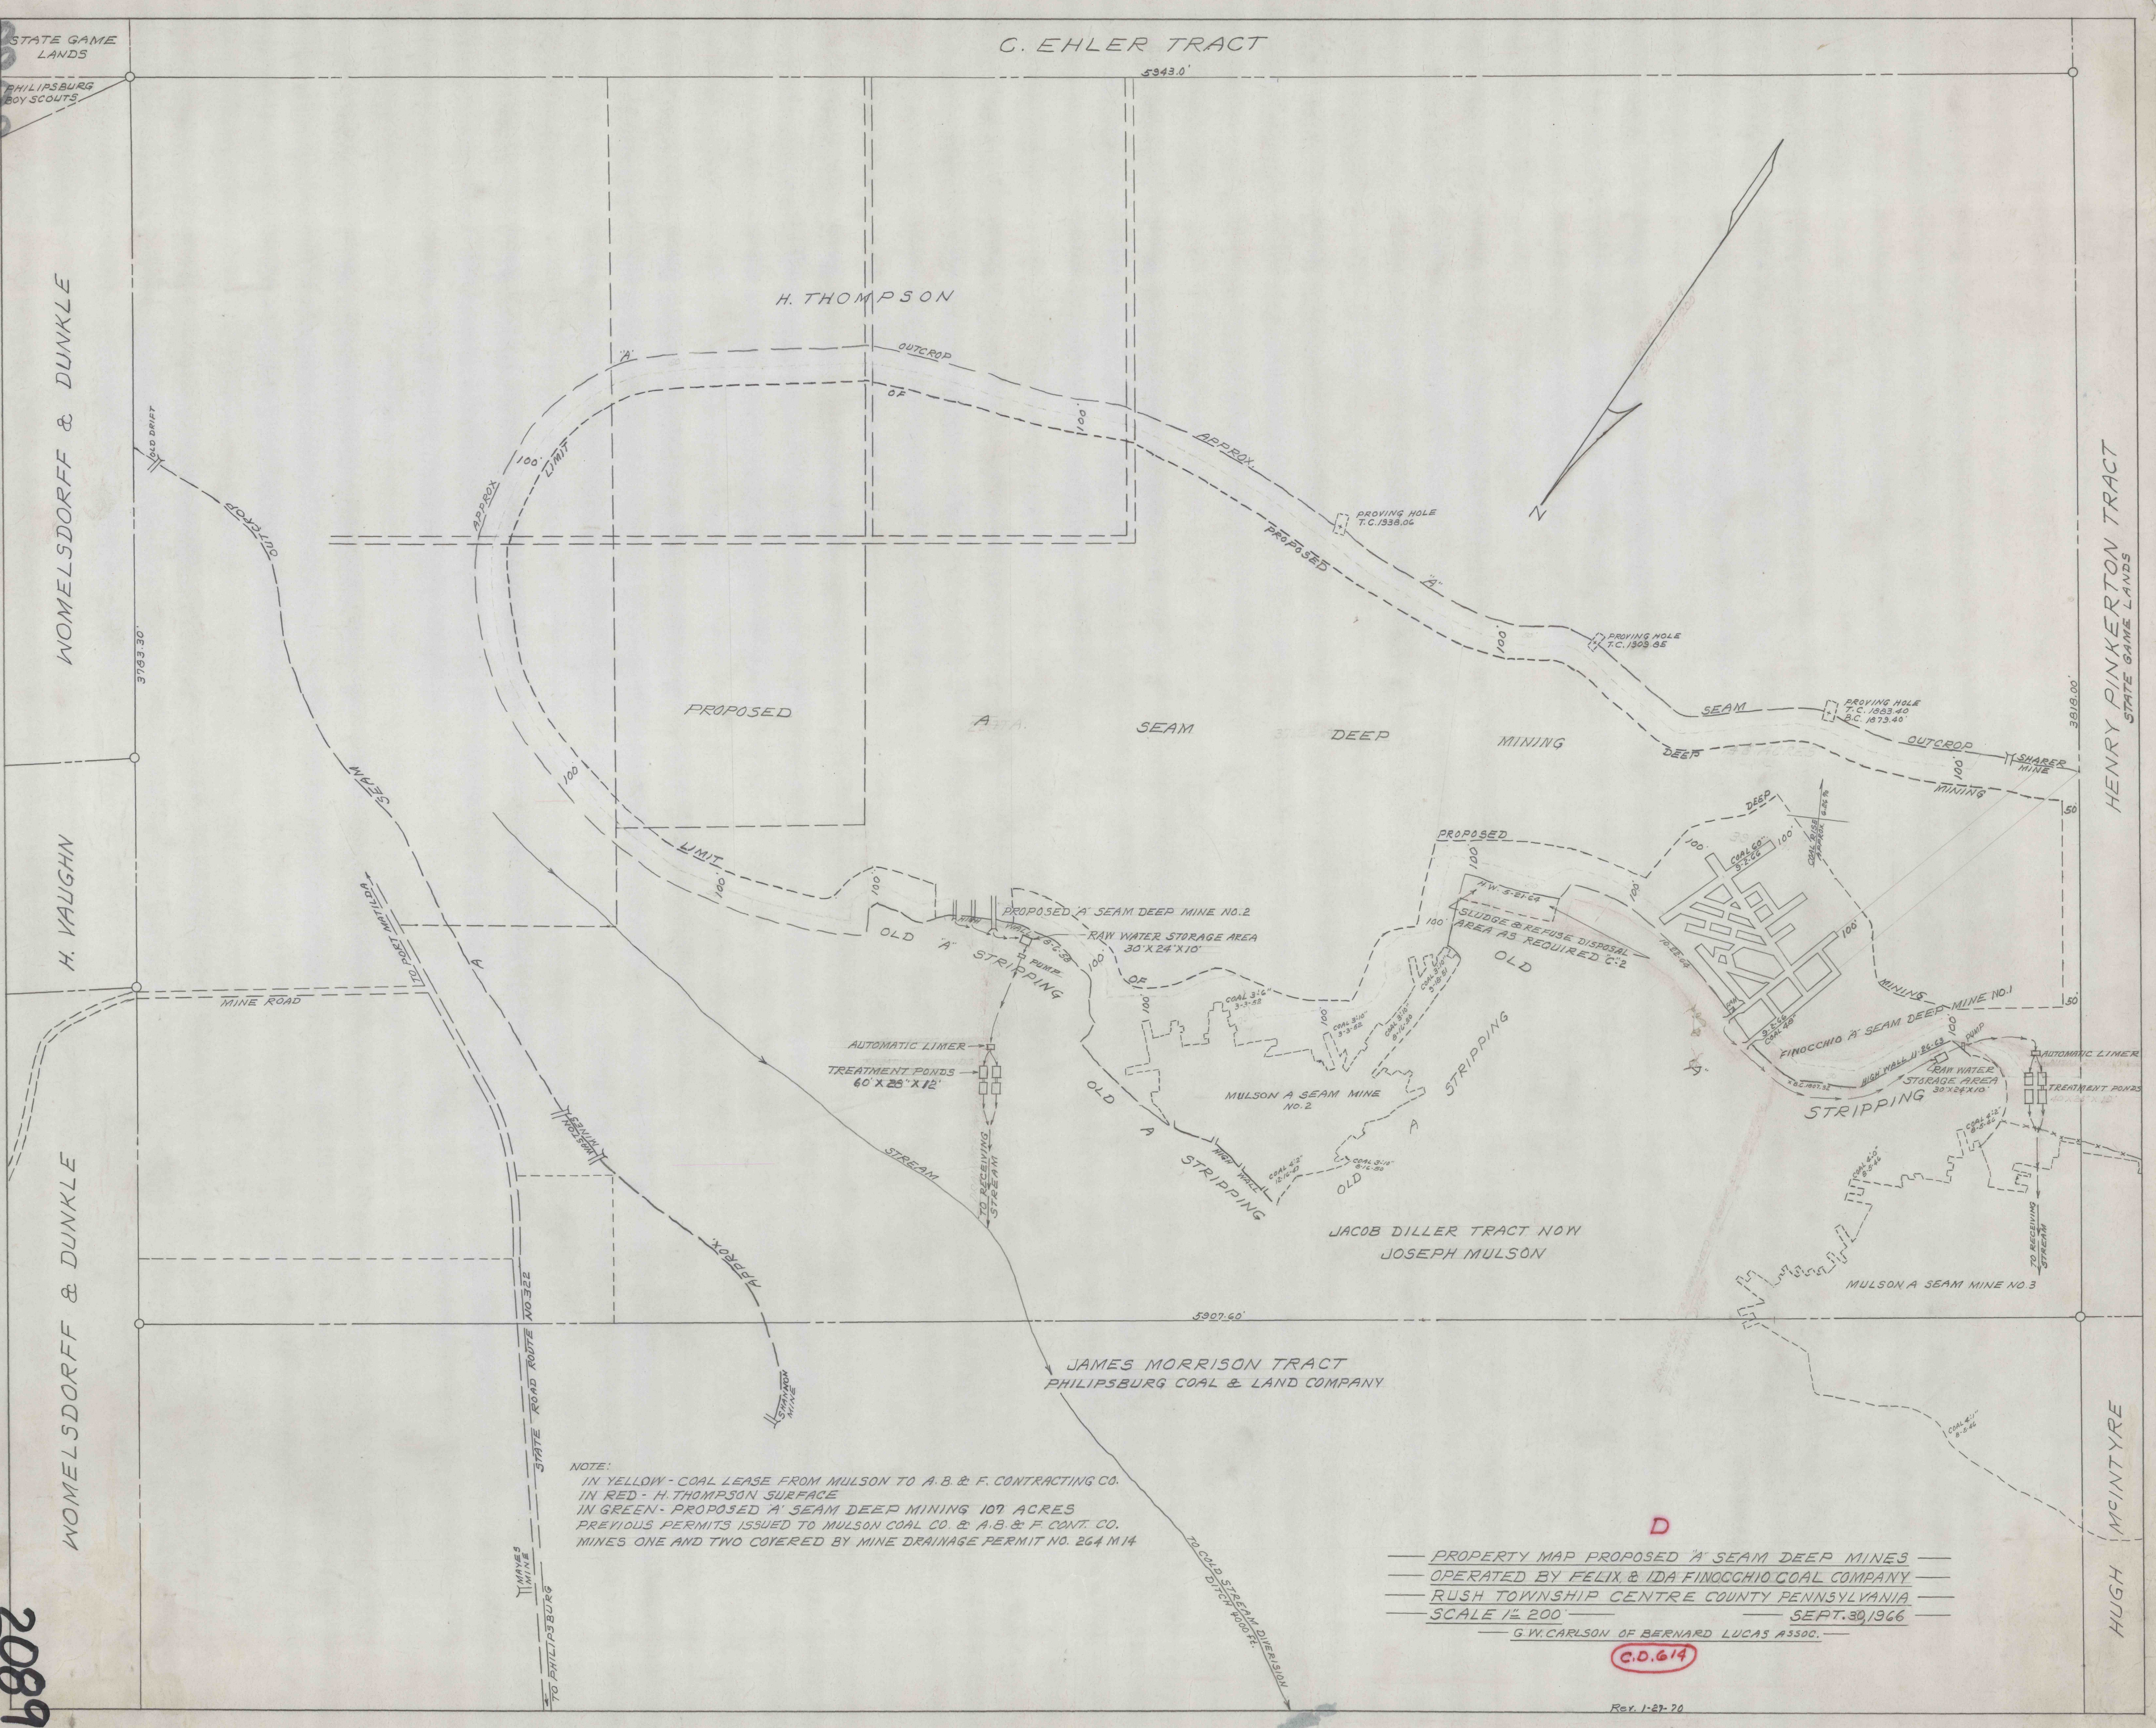

NOTE:  
 IN YELLOW - COAL LEASE FROM MULSON TO A. B. & F. CONTRACTING CO.  
 IN RED - H. THOMPSON SURFACE  
 IN GREEN - PROPOSED A SEAM DEEP MINING 107 ACRES  
 PREVIOUS PERMITS ISSUED TO MULSON COAL CO. & A. B. & F. CONT. CO.  
 MINES ONE AND TWO COVERED BY MINE DRAINAGE PERMIT NO. 264 M 14

PROPERTY MAP PROPOSED A SEAM DEEP MINES  
 OPERATED BY FELIX & IDA FINOCCHIO COAL COMPANY  
 RUSH TOWNSHIP CENTRE COUNTY PENNSYLVANIA  
 SCALE 1" = 200' SEPT. 30, 1966  
 G.W. CARLSON OF BERNARD LUCAS ASSOC.

C.D. 614

Rev. 1-27-70