


2155

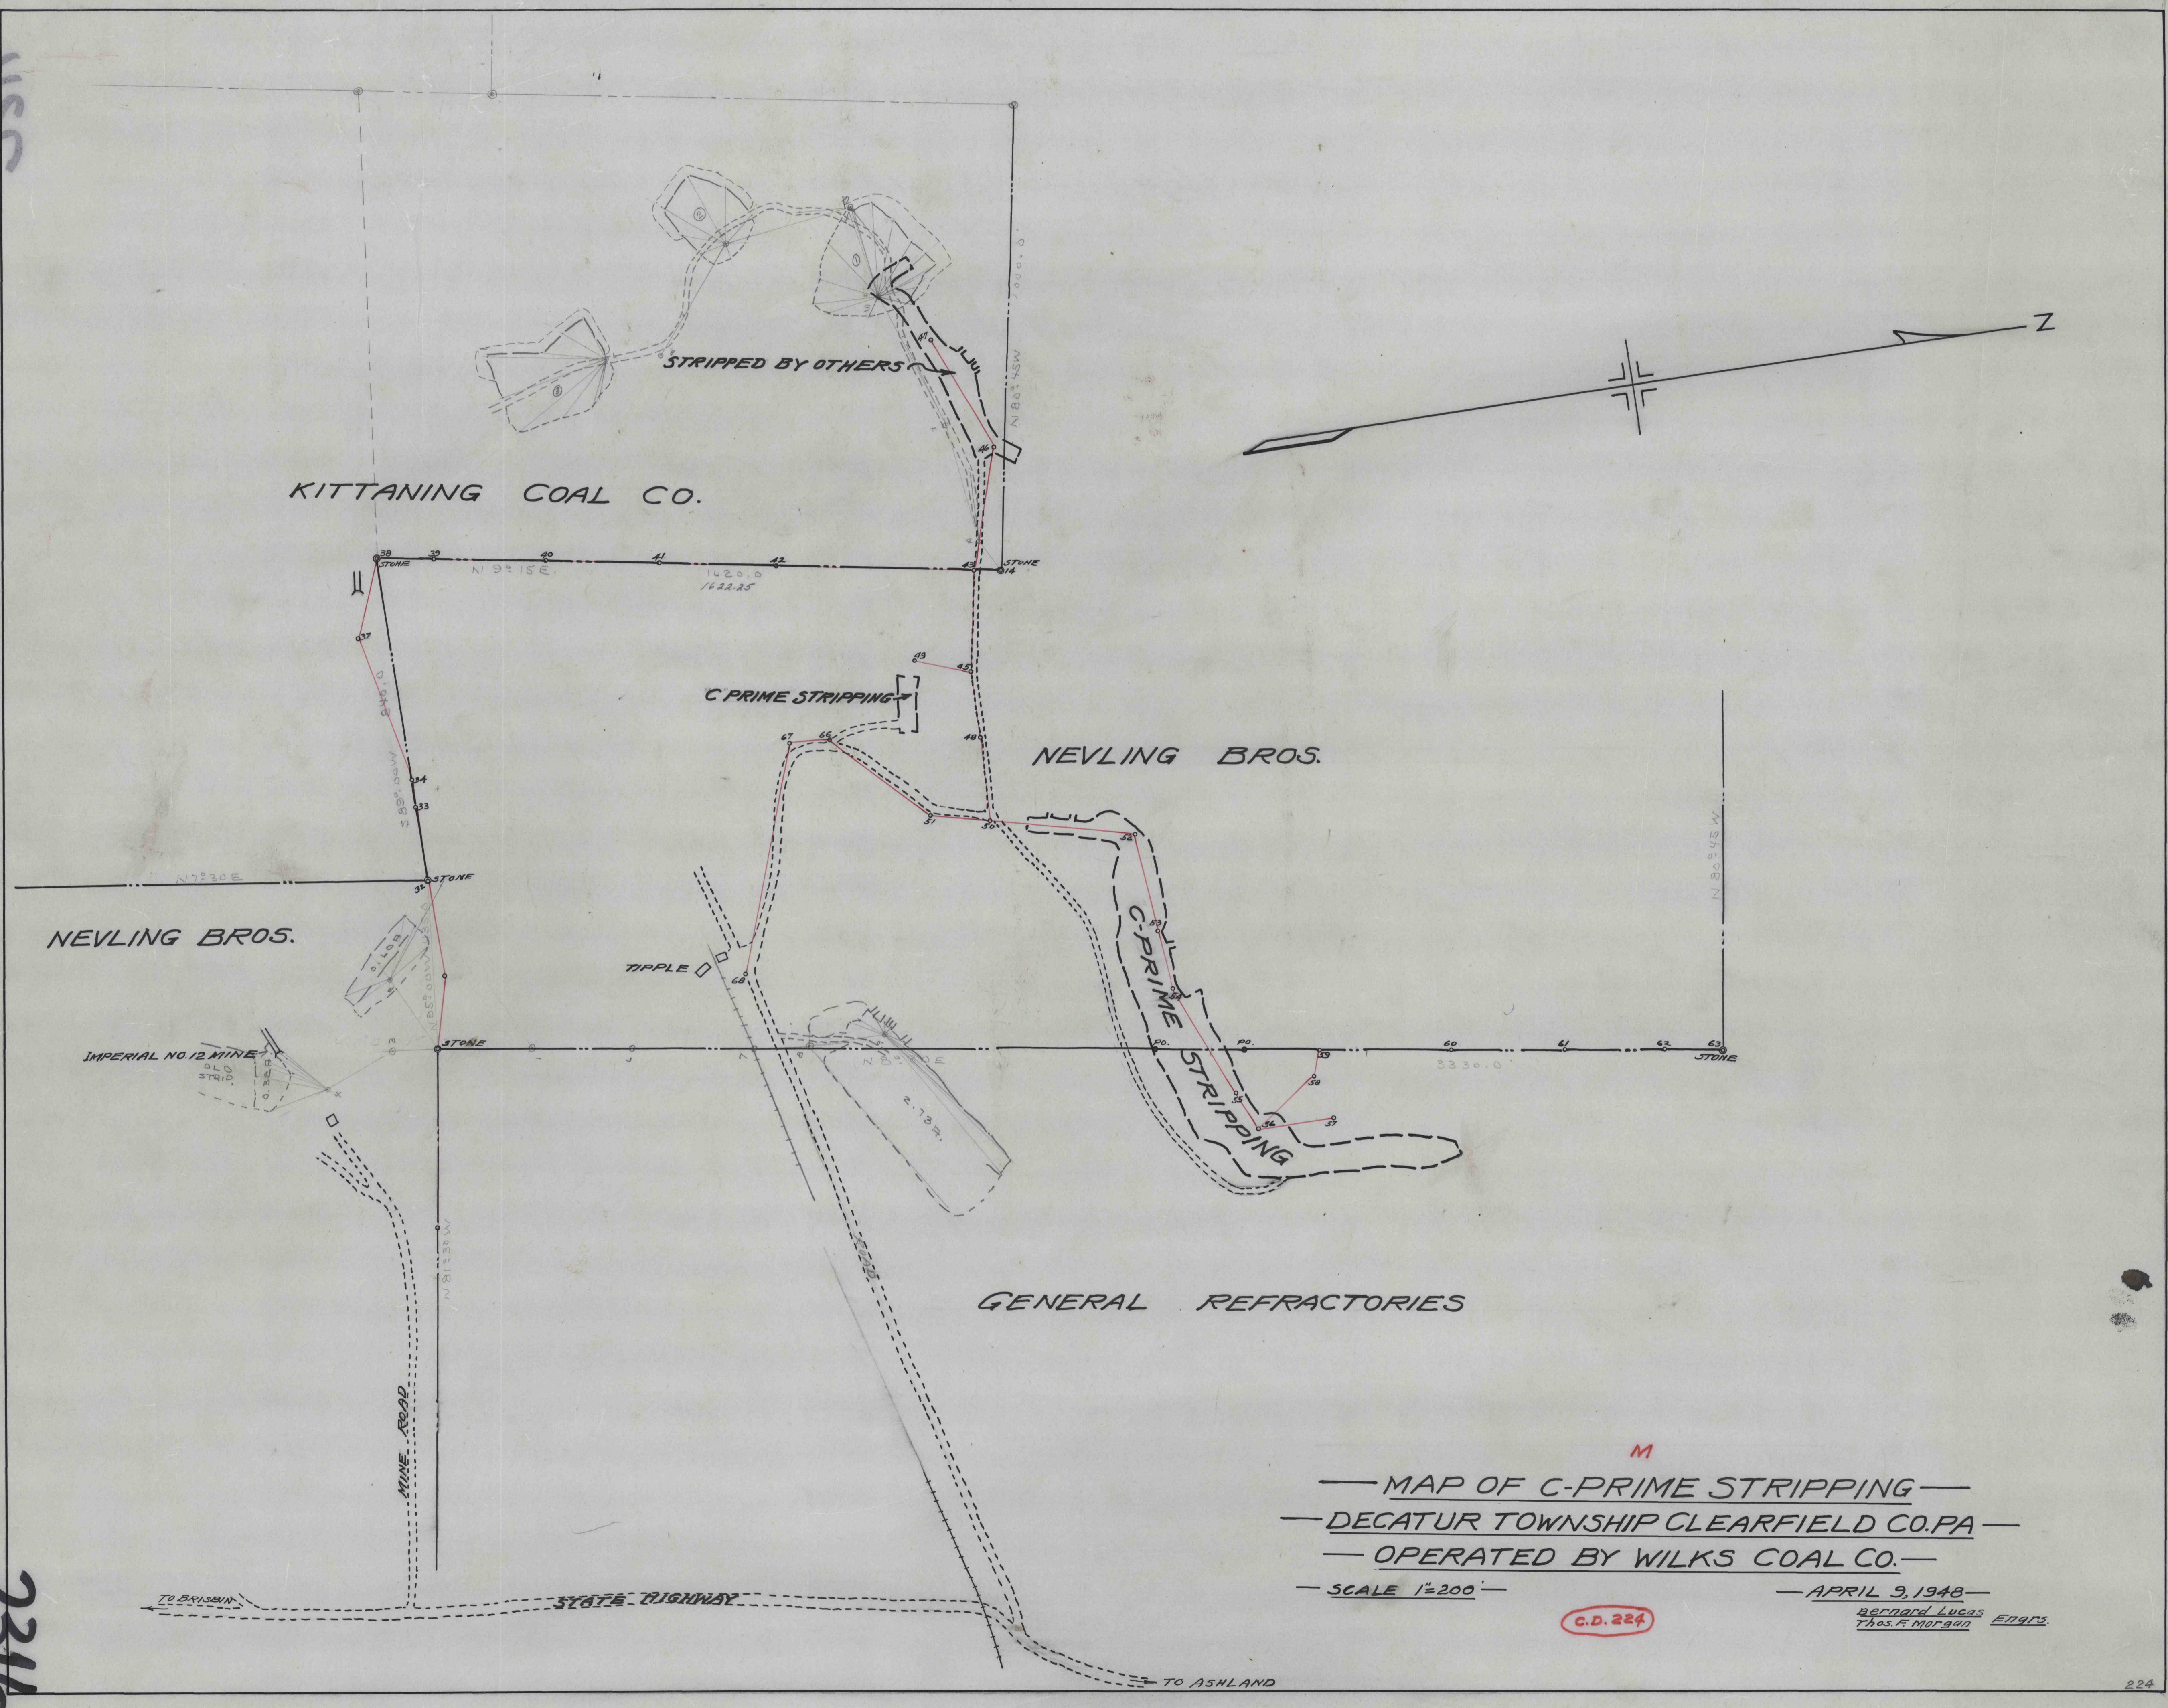

KITTANING COAL CO.

STRIPPED BY OTHERS

C-PRIME STRIPPING

NEVLING BROS.

NEVLING BROS.

TIPPLE

C-PRIME STRIPPING

GENERAL REFRACTORIES


IMPERIAL NO. 12 MINE

MINE ROAD

STATE HIGHWAY

TO ASHLAND

TO BRISBAIN

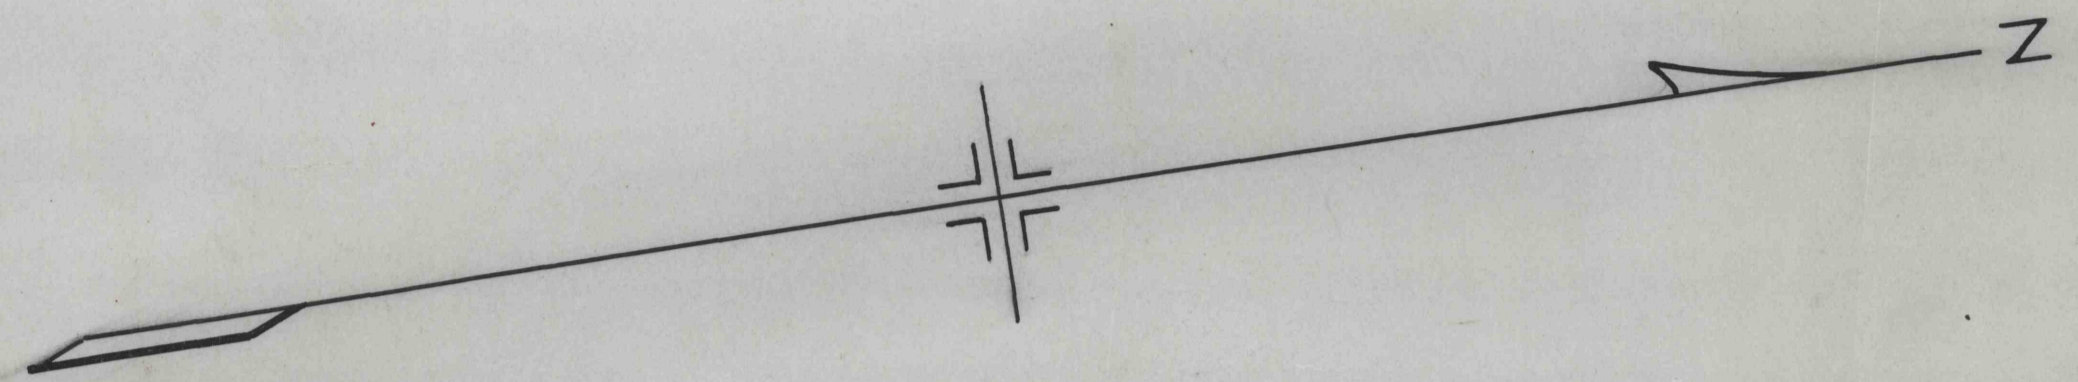

— MAP OF C-PRIME STRIPPING —
 — DECATUR TOWNSHIP CLEARFIELD CO. PA —
 — OPERATED BY WILKS COAL CO. —
 — SCALE 1"=200' —

C.D. 224

— APRIL 9, 1948 —
 Bernard Lucas
 Thos. F. Morgan ENGRS.

2316