


3181

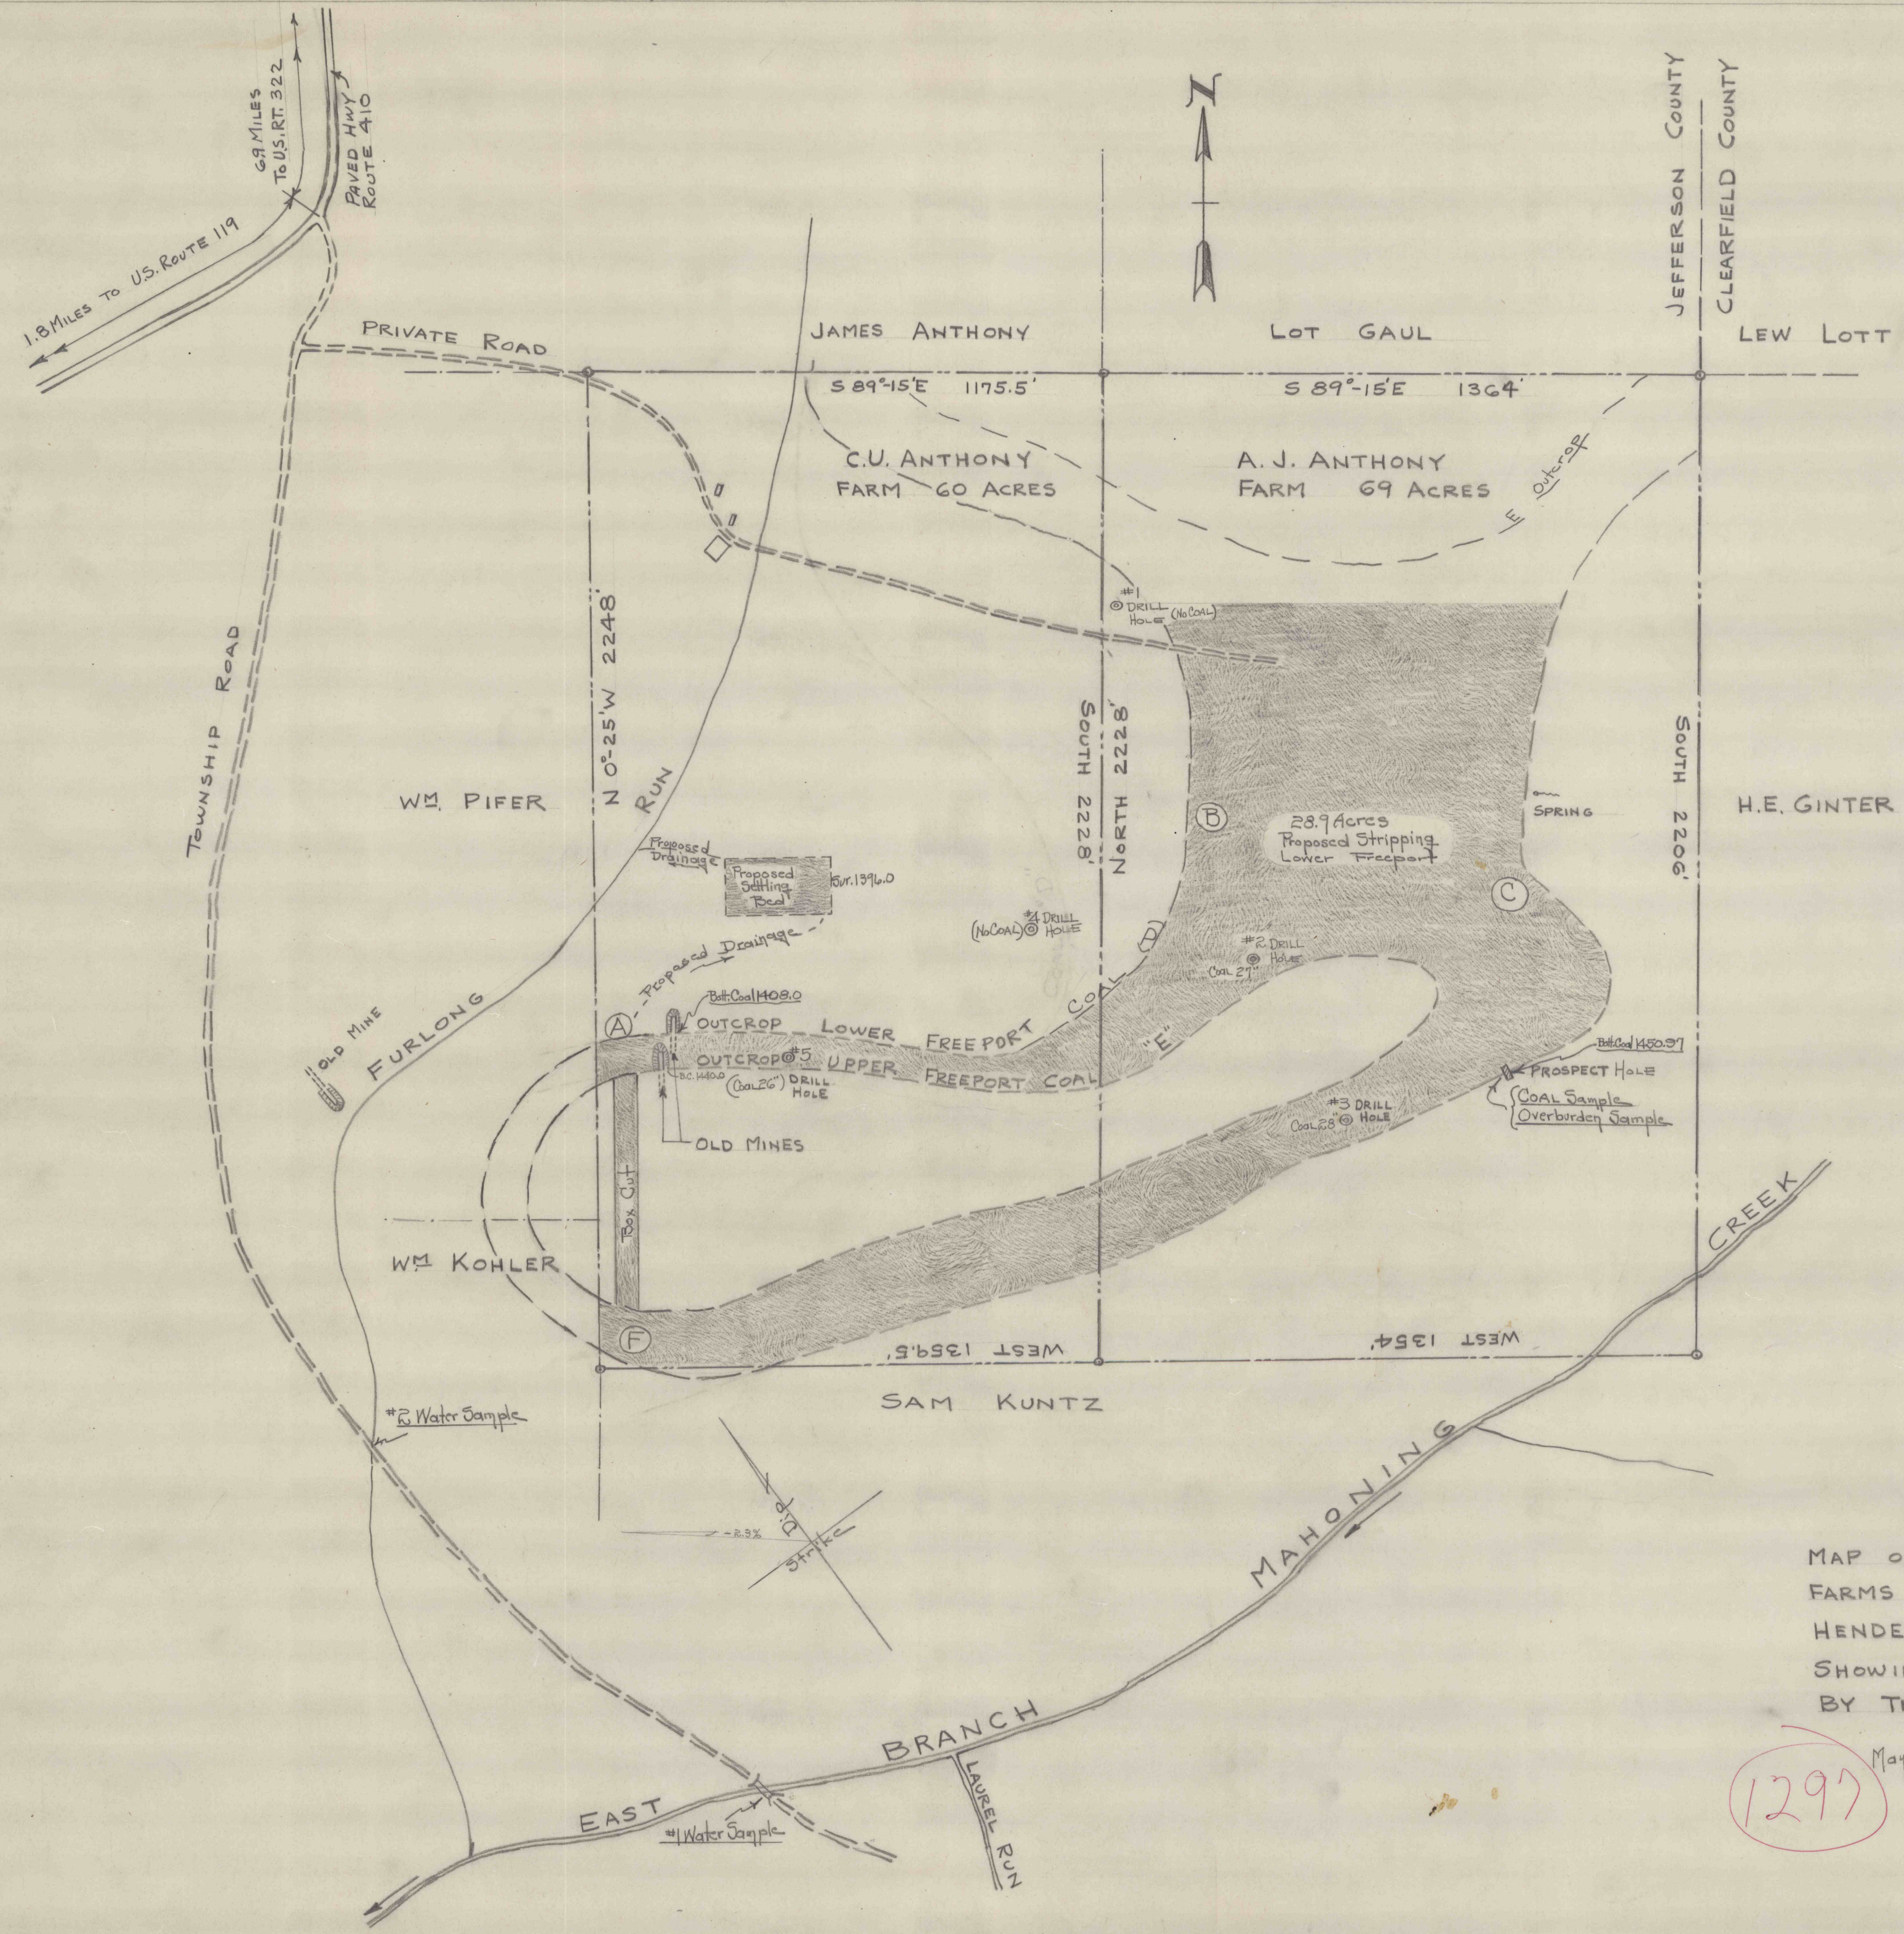

Drill Hole #1	Top Soil 5'-0"		
	Gray Sand, Shale 5'-0"	Total	35'
	Gray Shale & Clay 25'-0"		
	No Coal		
Drill Hole #2	Top Soil 5'-0"		
	Gray Shale 3'-0"	Total	16'-3"
	Dark Shale 6'-0"		
	COAL 2'-3"		
Drill Hole #3	Top Soil 5'-0"		
	Gray-Brown Shale 12'-0"	Total	24'-4"
	Dark Shale 5'-0"		
	COAL 2'-4"		
Drill Hole #4	Top Soil 10'-0"	Total	35'
	Clay & Shale 25'-0"		
Drill Hole #5	Top Soil 7'-0"		
	Brown Shale 10'-0"	Total	24'-2"
	Dark Shale 5'-0"		
	COAL 2'-2"		
Prospect Hole	Top Soil 2'-6"	Total	9'-0 1/2"
	Dark Shale 4'-5"		
	COAL 2'-1 1/2"		

IP

MAP OF C.U. ANTHONY AND A.J. ANTHONY FARMS LEASED AND OWNED BY DR. W.A. ANTHONY HENDERSON TWP., JEFFERSON CO., PA. SHOWING APPROX. AREA TO BE STRIP MINED BY THE AVIS COAL CO. OF DUBOIS, PA.

SCALE 1" = 200'

May 10, 1952

J. H. Ford Engr. Clearfield Pa.

1297

3187