


CITIZENS WATER COMPANY

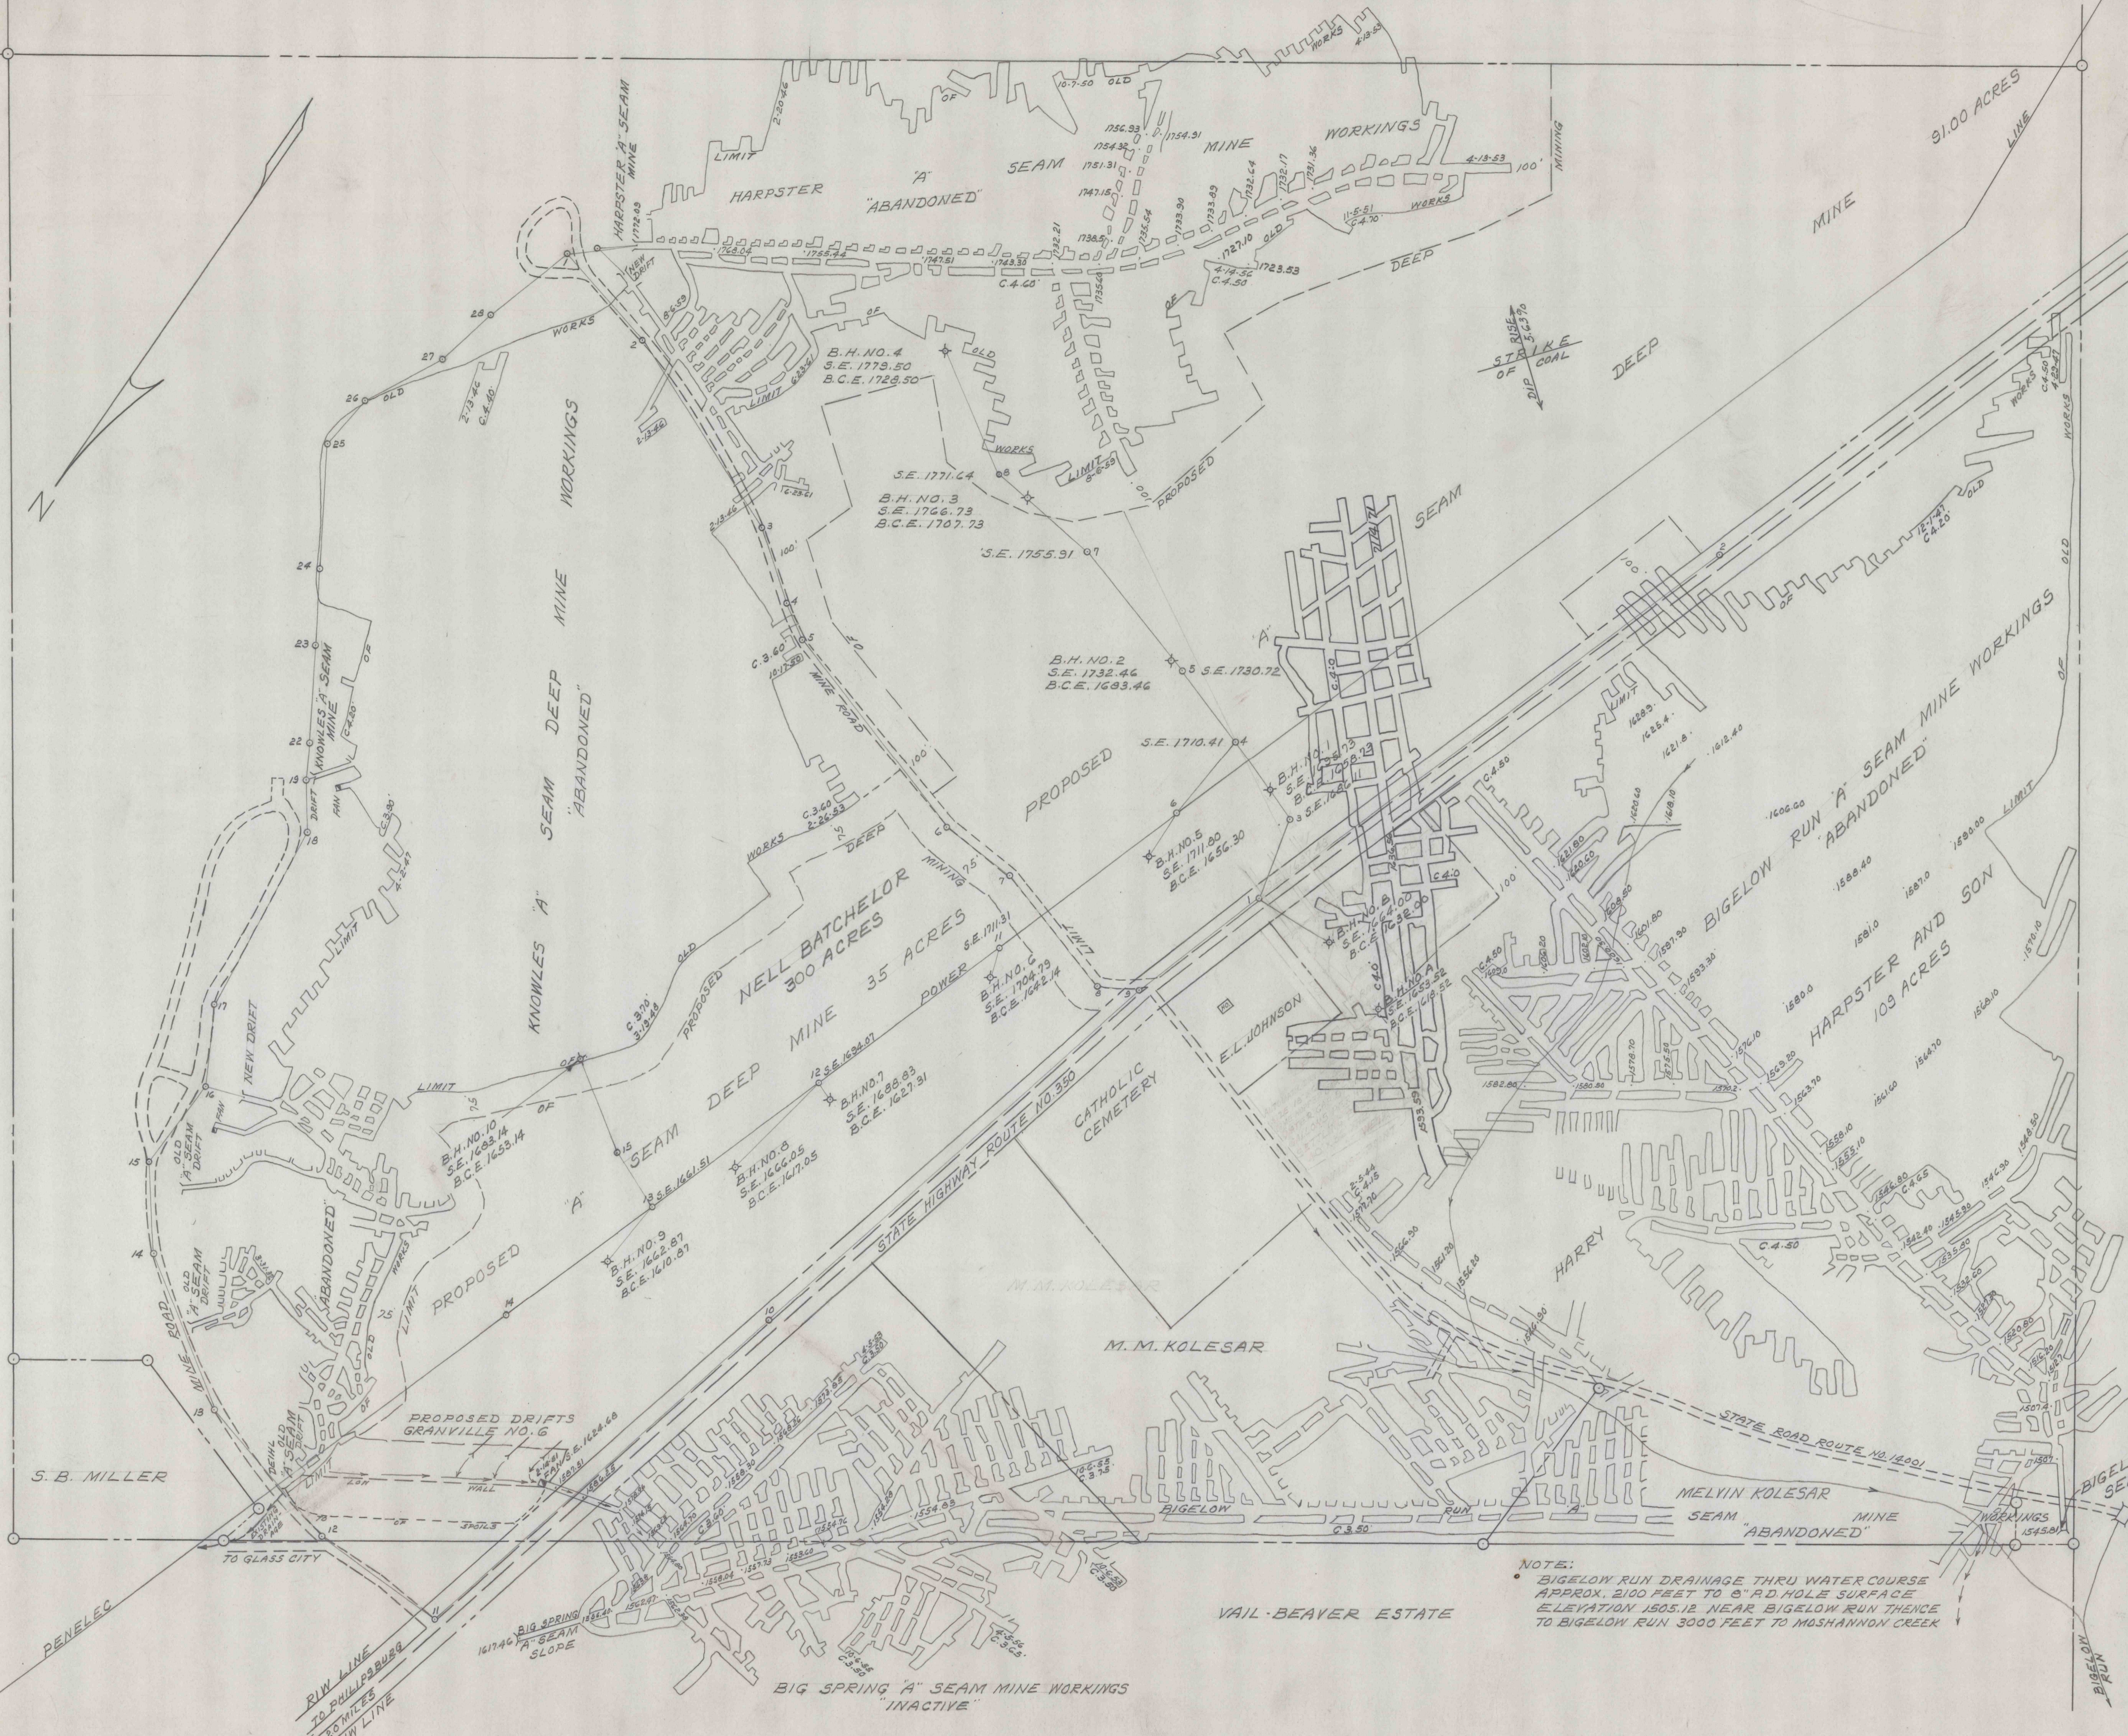

NOTE:
 • BIGELOW RUN DRAINAGE THRU WATER COURSE APPROX. 2100 FEET TO 8" AD HOLE SURFACE ELEVATION 1505.12 NEAR BIGELOW RUN THENCE TO BIGELOW RUN 3000 FEET TO MUSHANNON CREEK

NOTE:
 S.E. ARE SURFACE ELEVATIONS
 B.C.E. ARE BOTTOM OF COAL ELEVATIONS
 1556.40 ARE INSIDE MINE ELEVATIONS
 PROPOSED A SEAM DEEP MINE 31.00 ACRES IN RED
 PROPOSED A' SEAM DEEP MINE 35.00 ACRES IN YELLOW - GRANVILLE NO. 6

PD
 MAP SHOWING PROPOSED GRANVILLE NO. 5 A' SEAM DEEP MINE
 OPERATED BY GRANVILLE COAL COMPANY
 RUSH TOWNSHIP CENTRE COUNTY PENNSYLVANIA
 SCALE 1/2" = 200' JUNE 16, 1966
 G.W. CARLSON OF BERNARD LUCAS ASSOC.

C.D. 758

PHILIPSBURG COAL AND LAND COMPANY

1440.50
BIGELOW RUN WATER COURSE TO 8" AD. HOLE