


PM
C.D.

4767

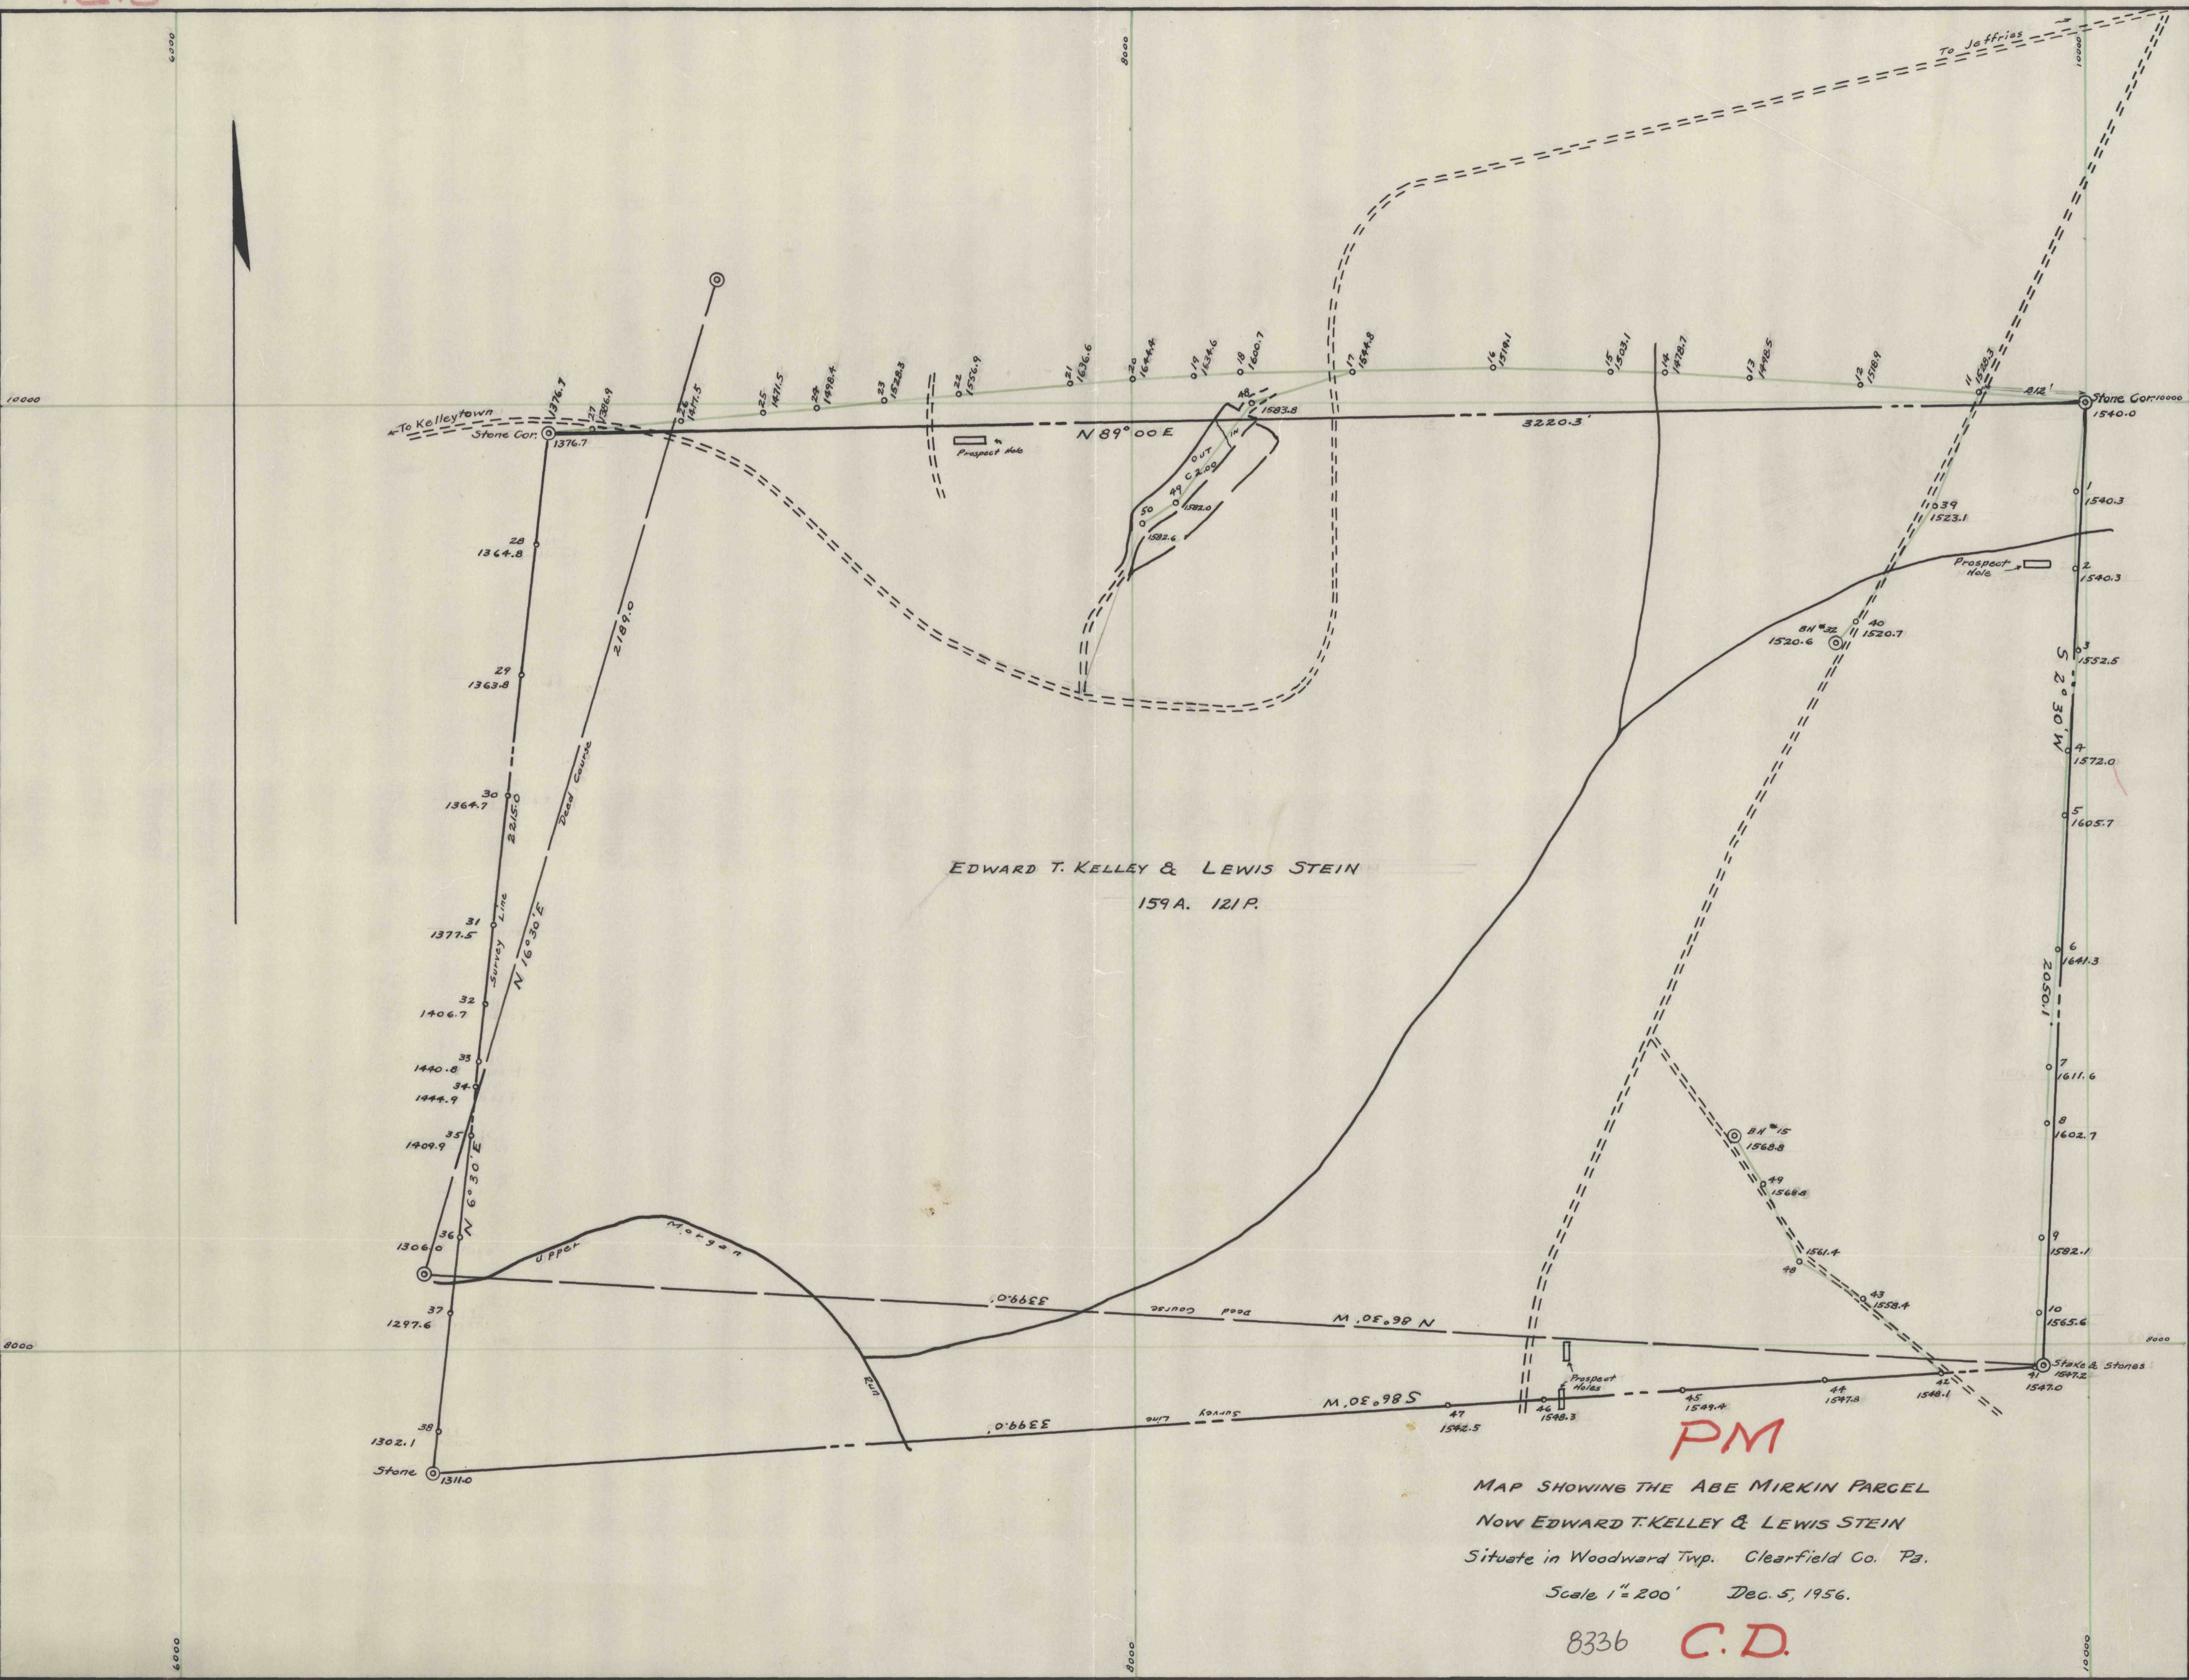

EDWARD T. KELLEY & LEWIS STEIN
159A. 121P.

PM

MAP SHOWING THE ABE MIRKIN PARCEL
Now EDWARD T. KELLEY & LEWIS STEIN
Situate in Woodward Twp. Clearfield Co. Pa.
Scale 1" = 200' Dec. 5, 1956.

8336 C.D.

4767