


2523

J.A. STEWART.

V. B. HOLTS EST.

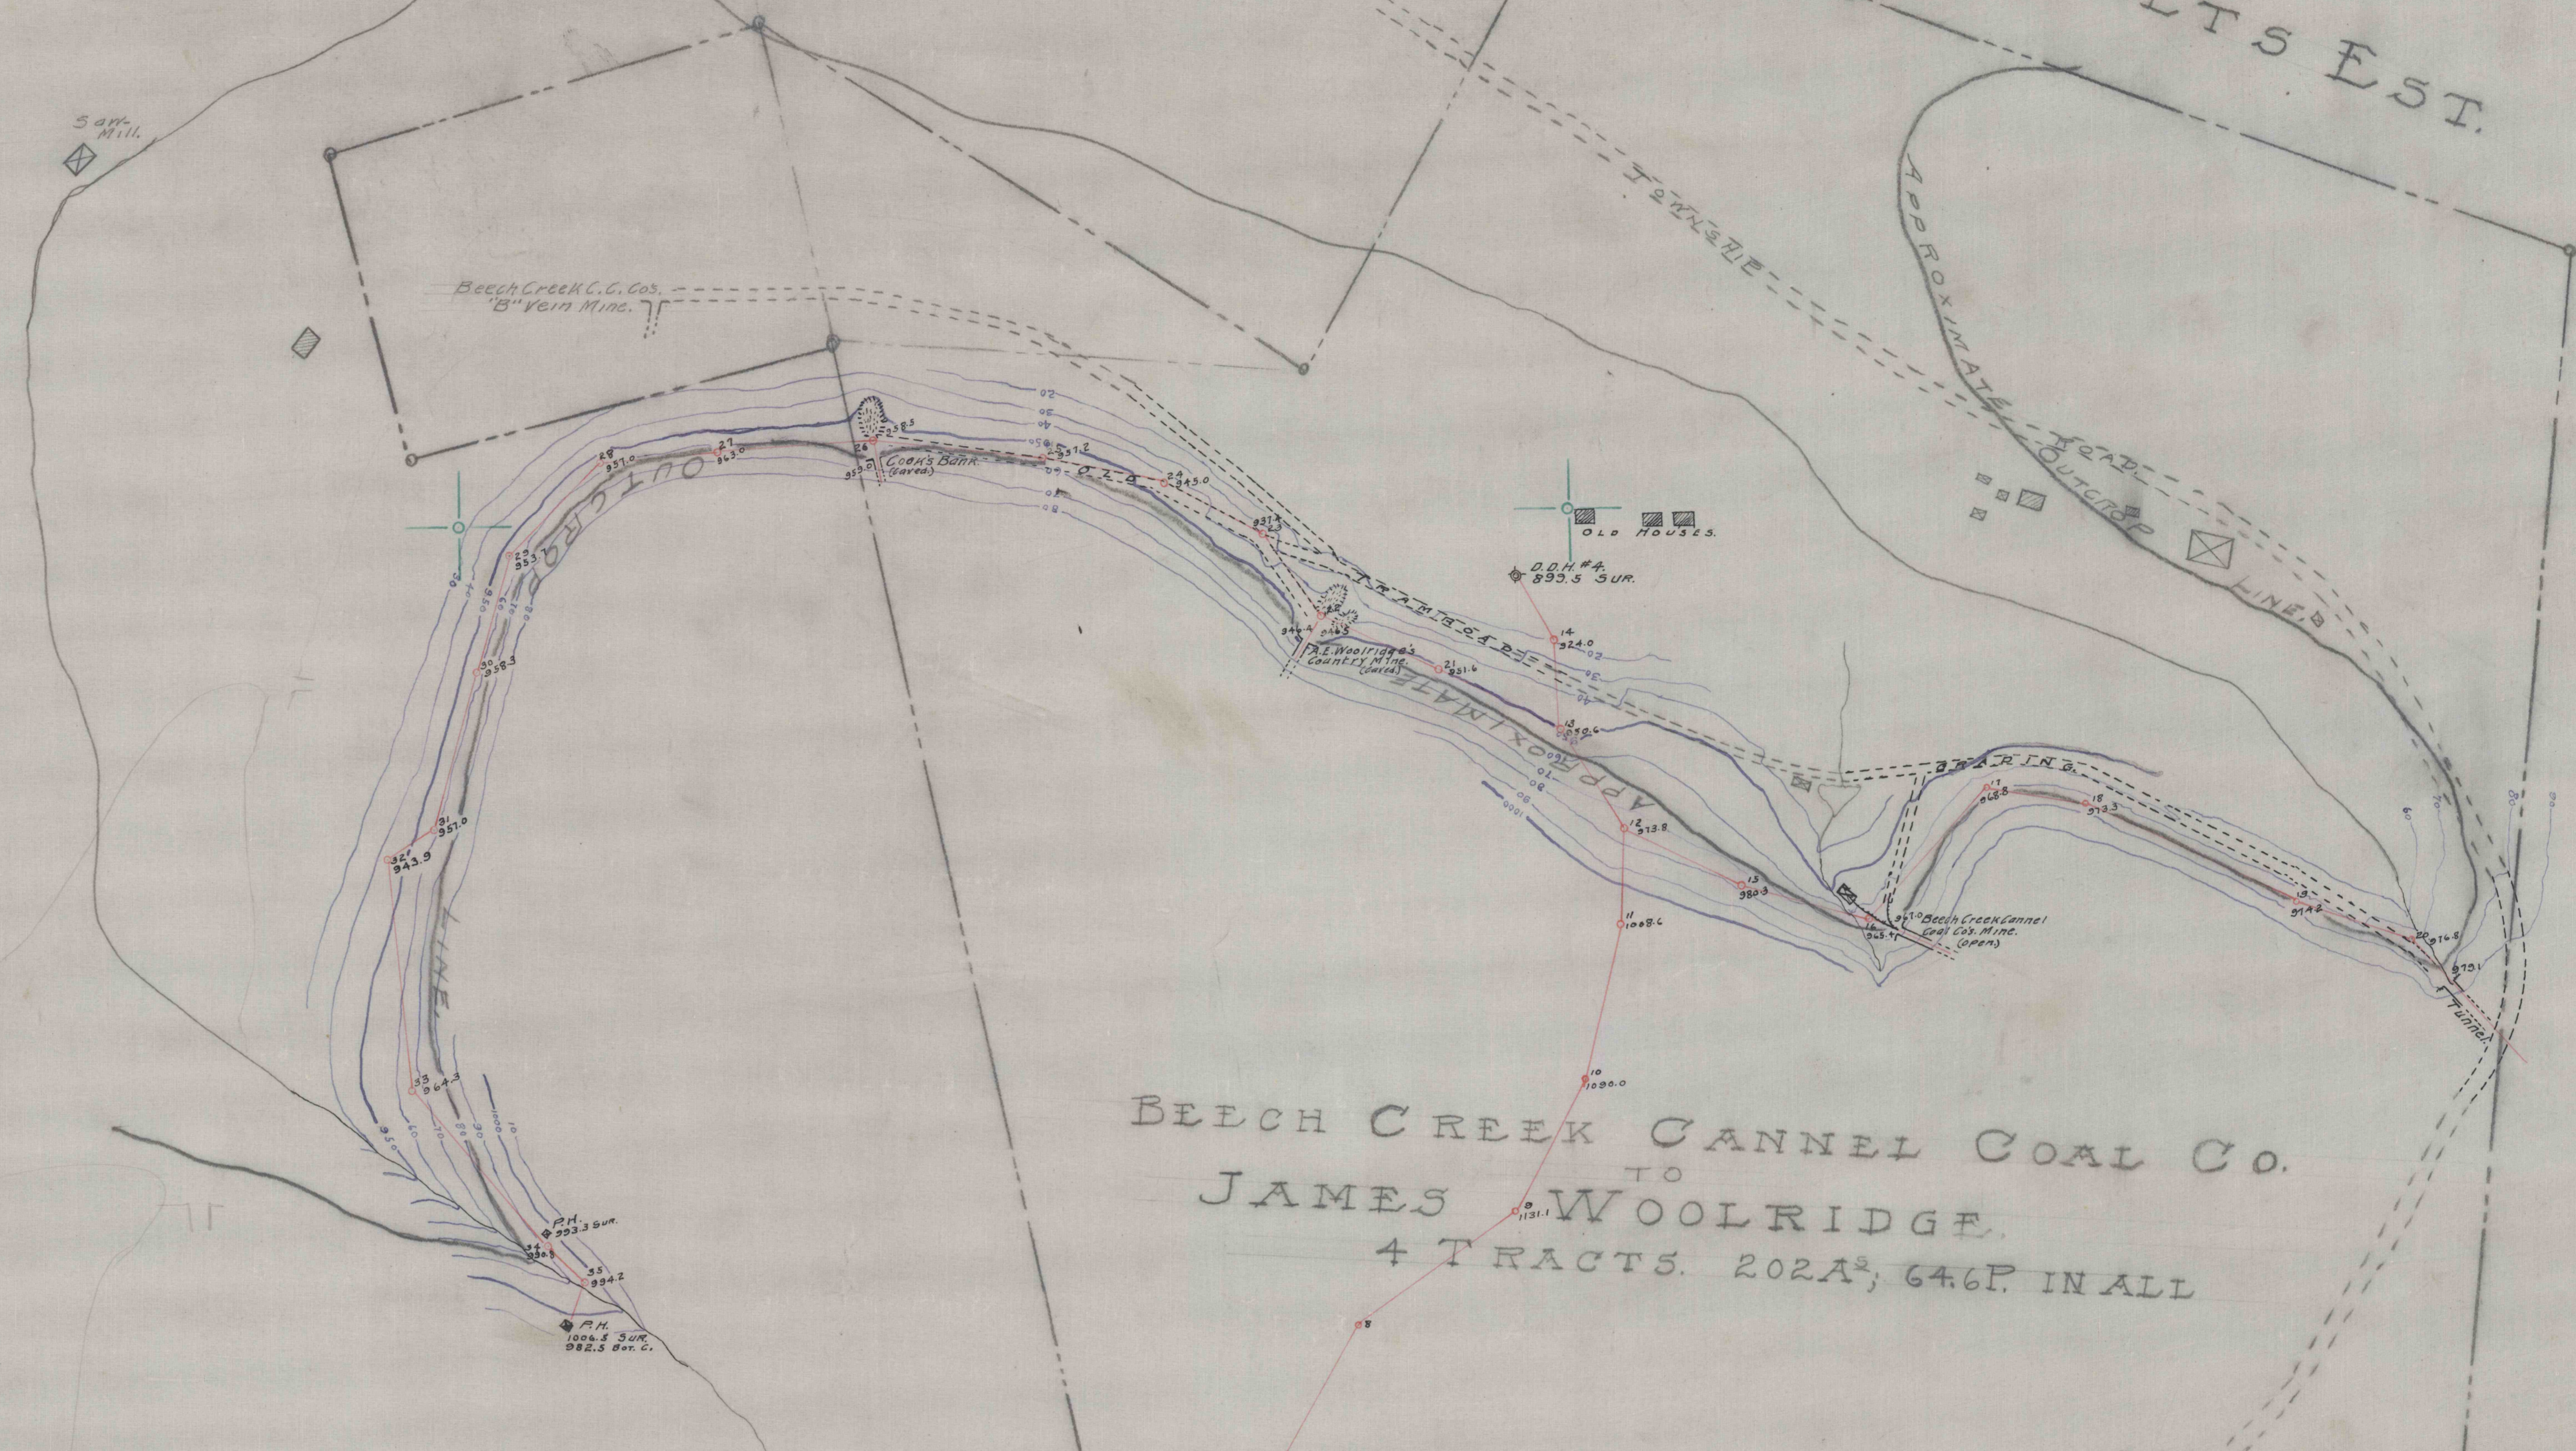


BEECH CREEK CANNEL COAL CO.
 TO
 JAMES WOODRIDGE.
 4 TRACTS. 202A², 646P. IN ALL

BOAZ SHIREY

CHAS. BARGER.

JENNIE LEAVY TRACT.

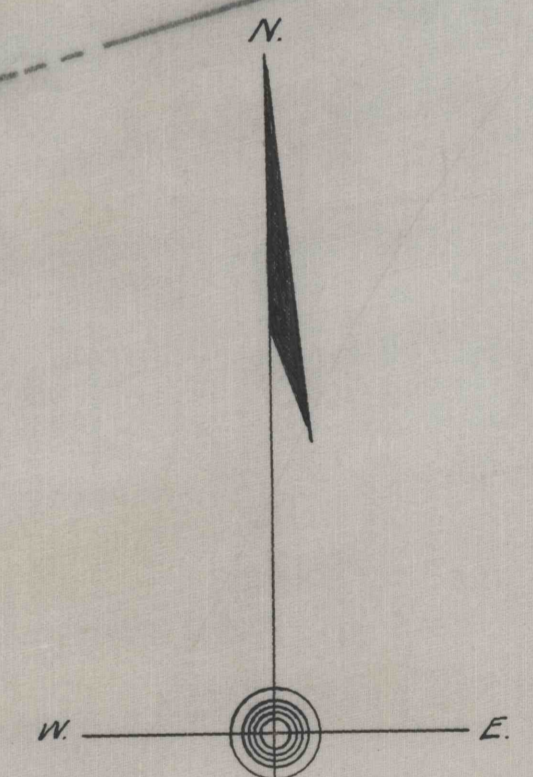

PD

A. E. WOOLRIDGE.

MAP OF COAL LANDS
 BRADFORD TWP., CLEARFIELD CO., PA.

SCALE: 1"=200'

CLEARFIELD PA
 DEC 9, 1918.

OFFICE OF E. W. HESS
 ENGINEER.

C46A

2523