


6669

JANESVILLE

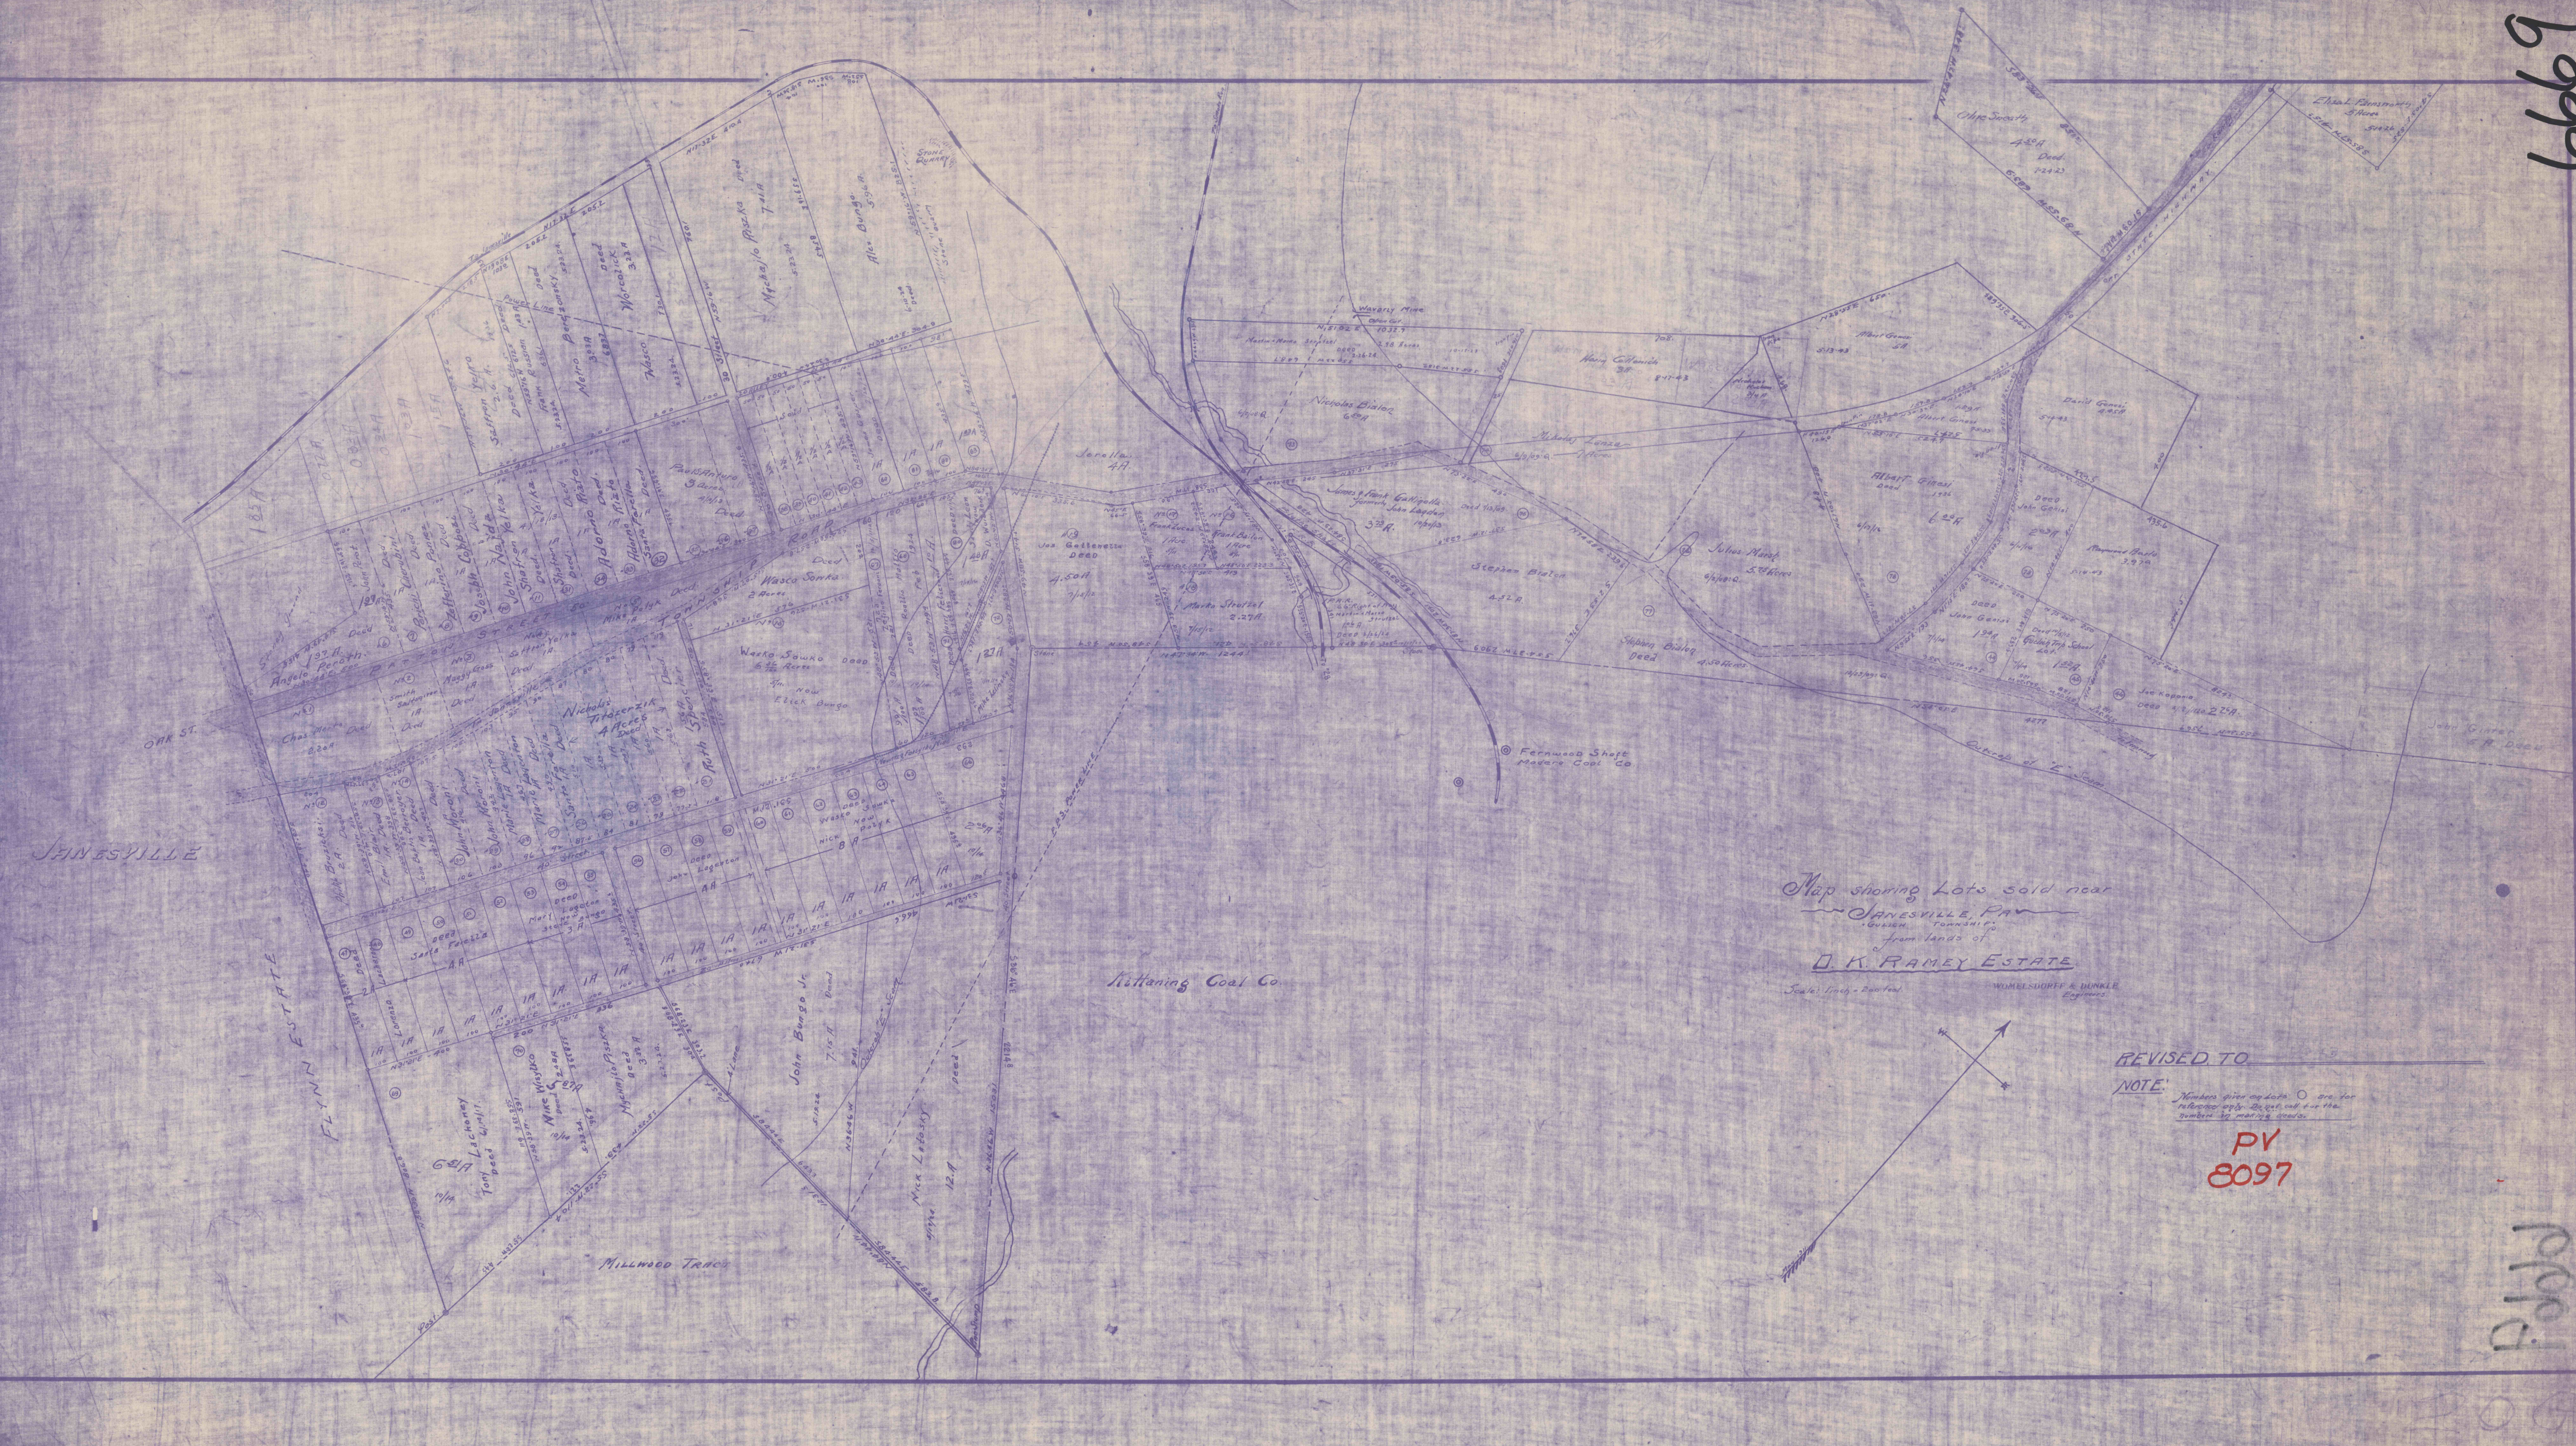


Map showing Lots sold near
 JANESVILLE, PA.
 QUINCY TOWNSHIP
 from lands of
 O. K. RAMEY ESTATE

Scale: 1 inch = 200 feet
 HOMELSDORFF & DUNKLE
 Engineers

REVISED TO

NOTE: Numbers given on lots are for reference only. Do not call for the number of mailing cards.

PV
 8097

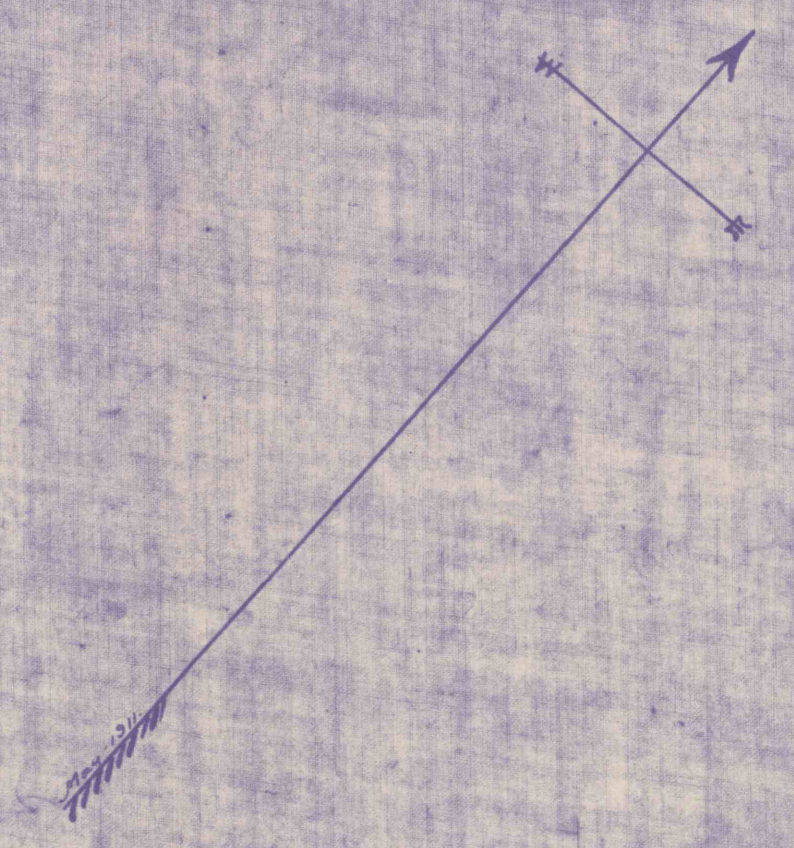

P. 6669

206