


AREA IN TRAMWAY RT. OF WAY.	1.28 Acs.
IN WAGON ROAD "	0.88 Acs.
IN ACRES "	1.00 A.
TOTAL	3.16 Acs.

966

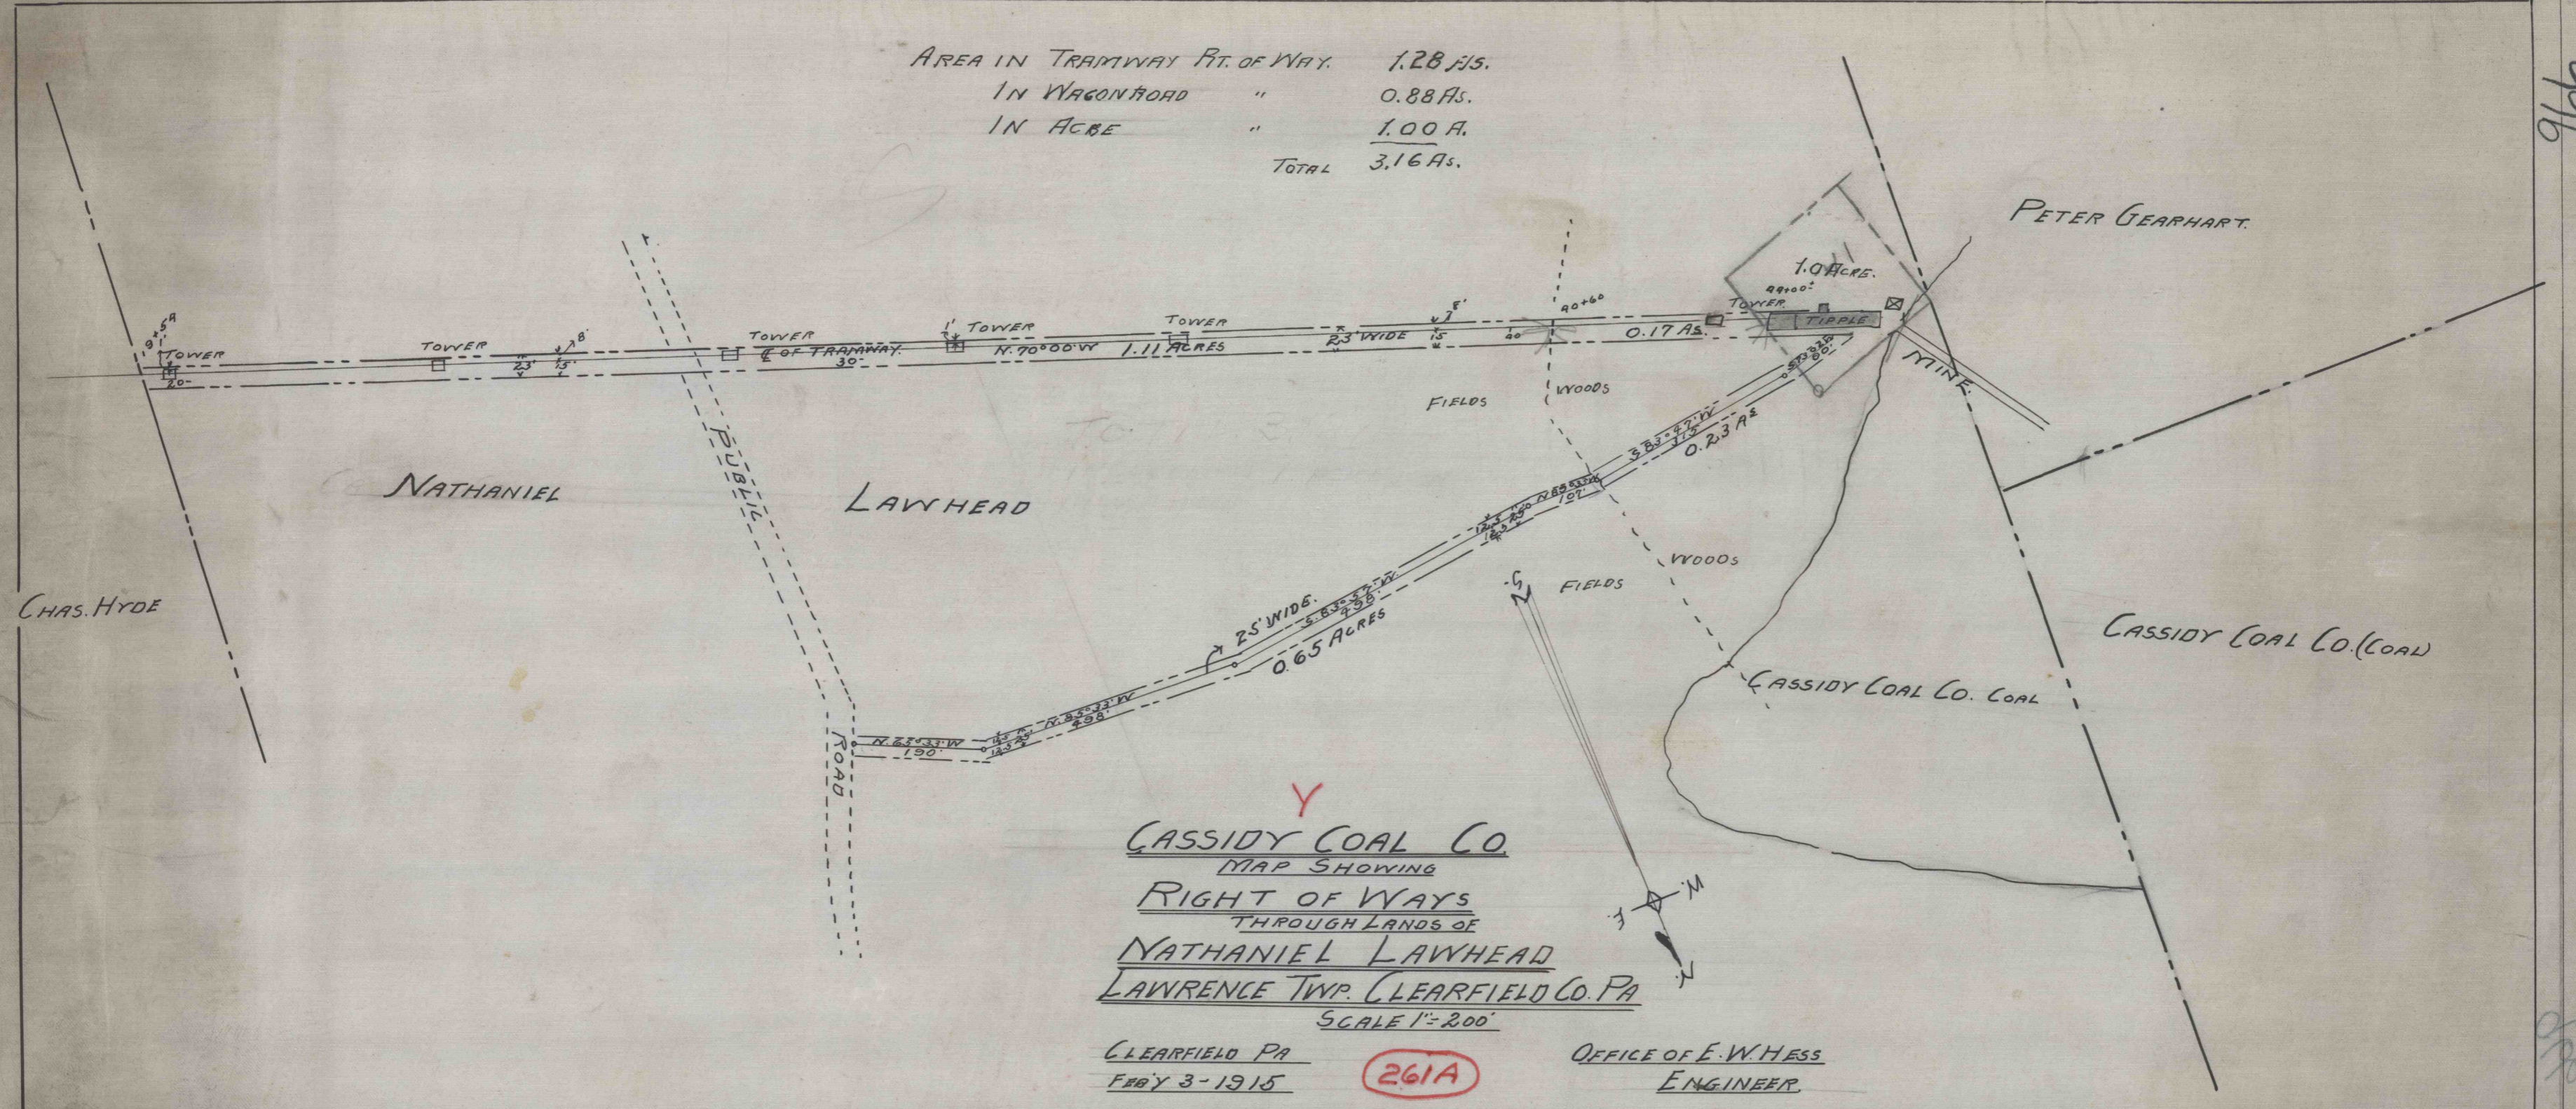

**CASSIDY COAL CO**  
 MAP SHOWING  
RIGHT OF WAYS  
 THROUGH LANDS OF  
NATHANIEL LAWHEAD  
LAWRENCE TWP. CLEARFIELD CO. PA  
 SCALE 1" = 200'

CLEARFIELD PA  
 FEBY 3-1915

261A

OFFICE OF E. W. HESS  
 ENGINEER

966