


PLAN
 DRAWN BY
 CHECKED BY
 DATE
 SCALE
 TITLE

PROFILE
 DRAWN BY
 CHECKED BY
 DATE
 SCALE
 TITLE

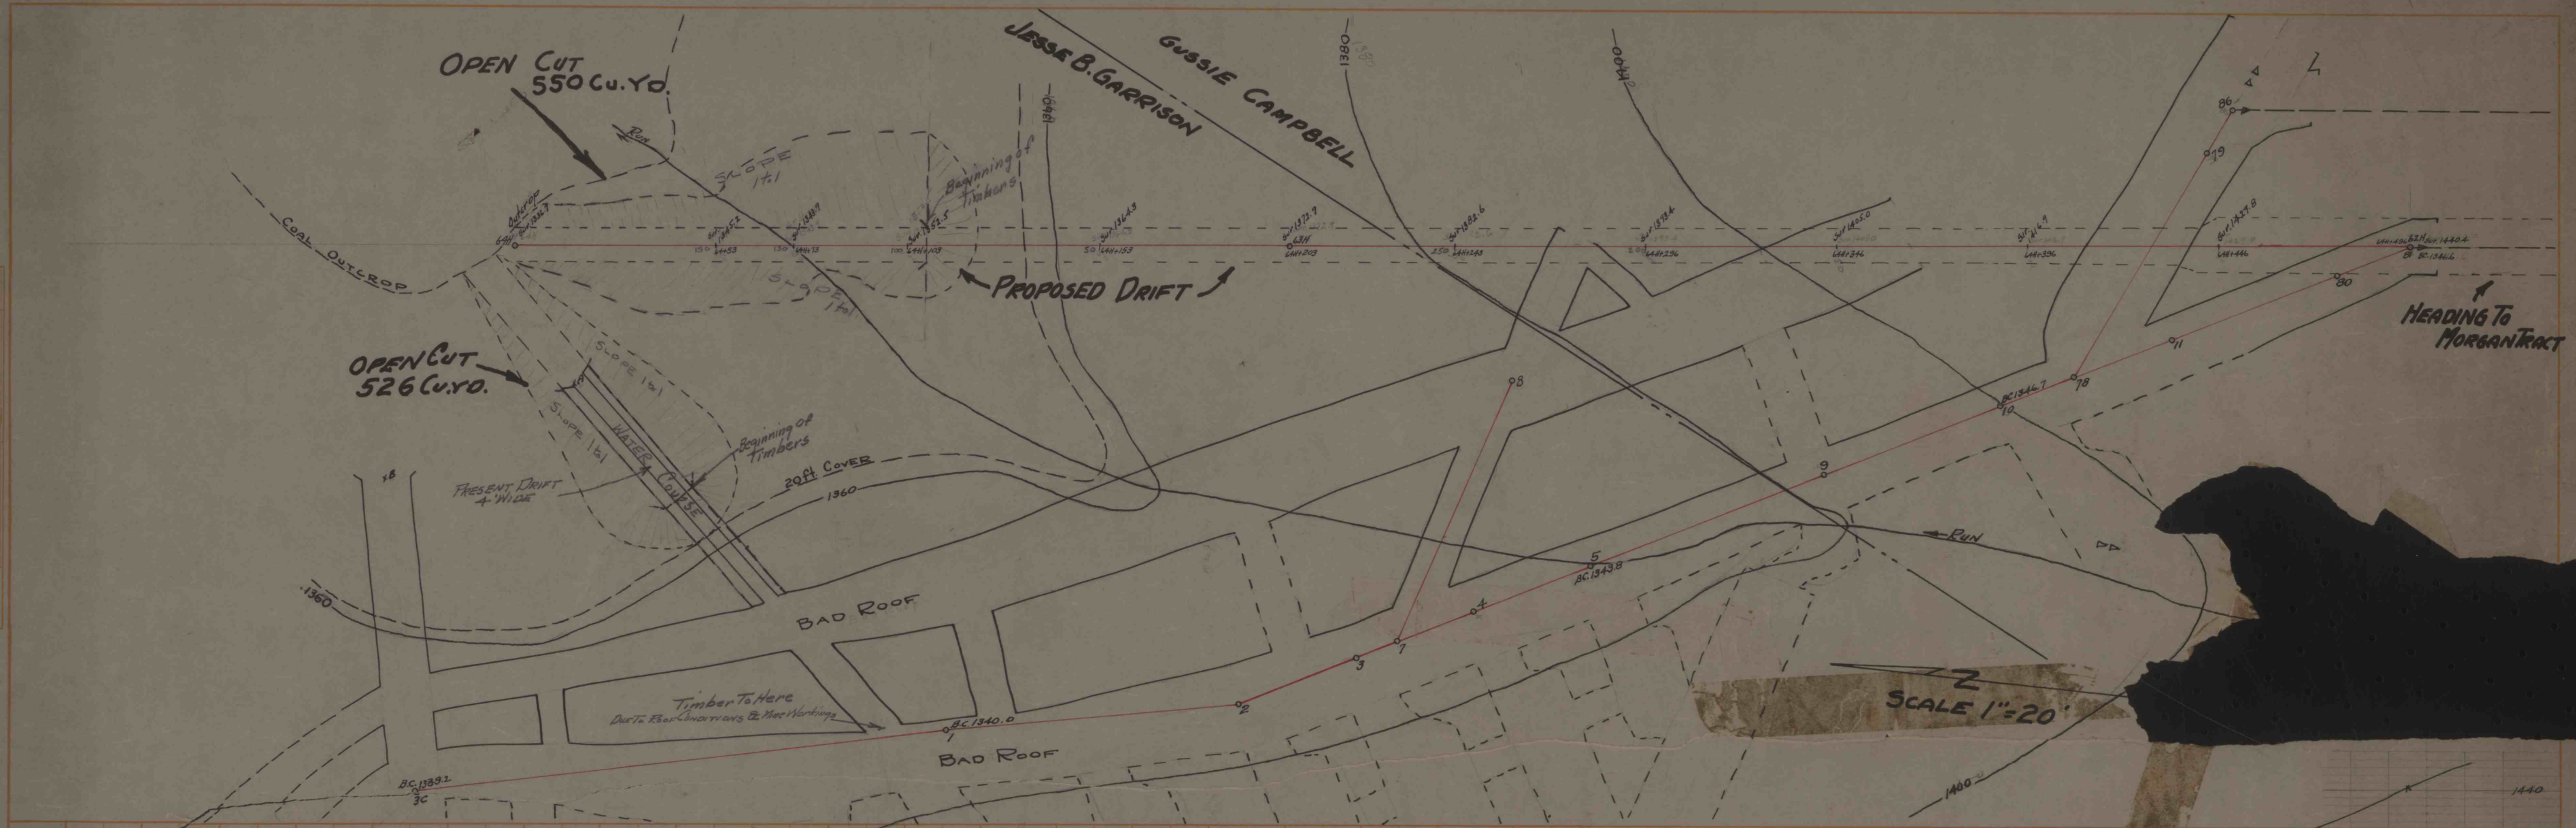

- NARCO -
PROPOSED DRIFT
To CAMPBELL & MORGAN COAL
 SCALE { HOR. 1"=20'
 VERT. 1"=10'
 APRIL 15, 1940
 INDEX N° 54-2-32

