




STRIP MINE COAL AREAS

	D SEAM	C' SEAM	B SEAM
5.9 Acres - SUPPORT AREA	2.5 Acres	4.0 Acres	0.4 Acres
10.3 Acres - ISOLATED AREA	8.8 Acres	4.6 Acres	—
16.2 Acres - TOTAL SURFACE AREA	11.3 Acres	8.6 Acres	0.4 Acres

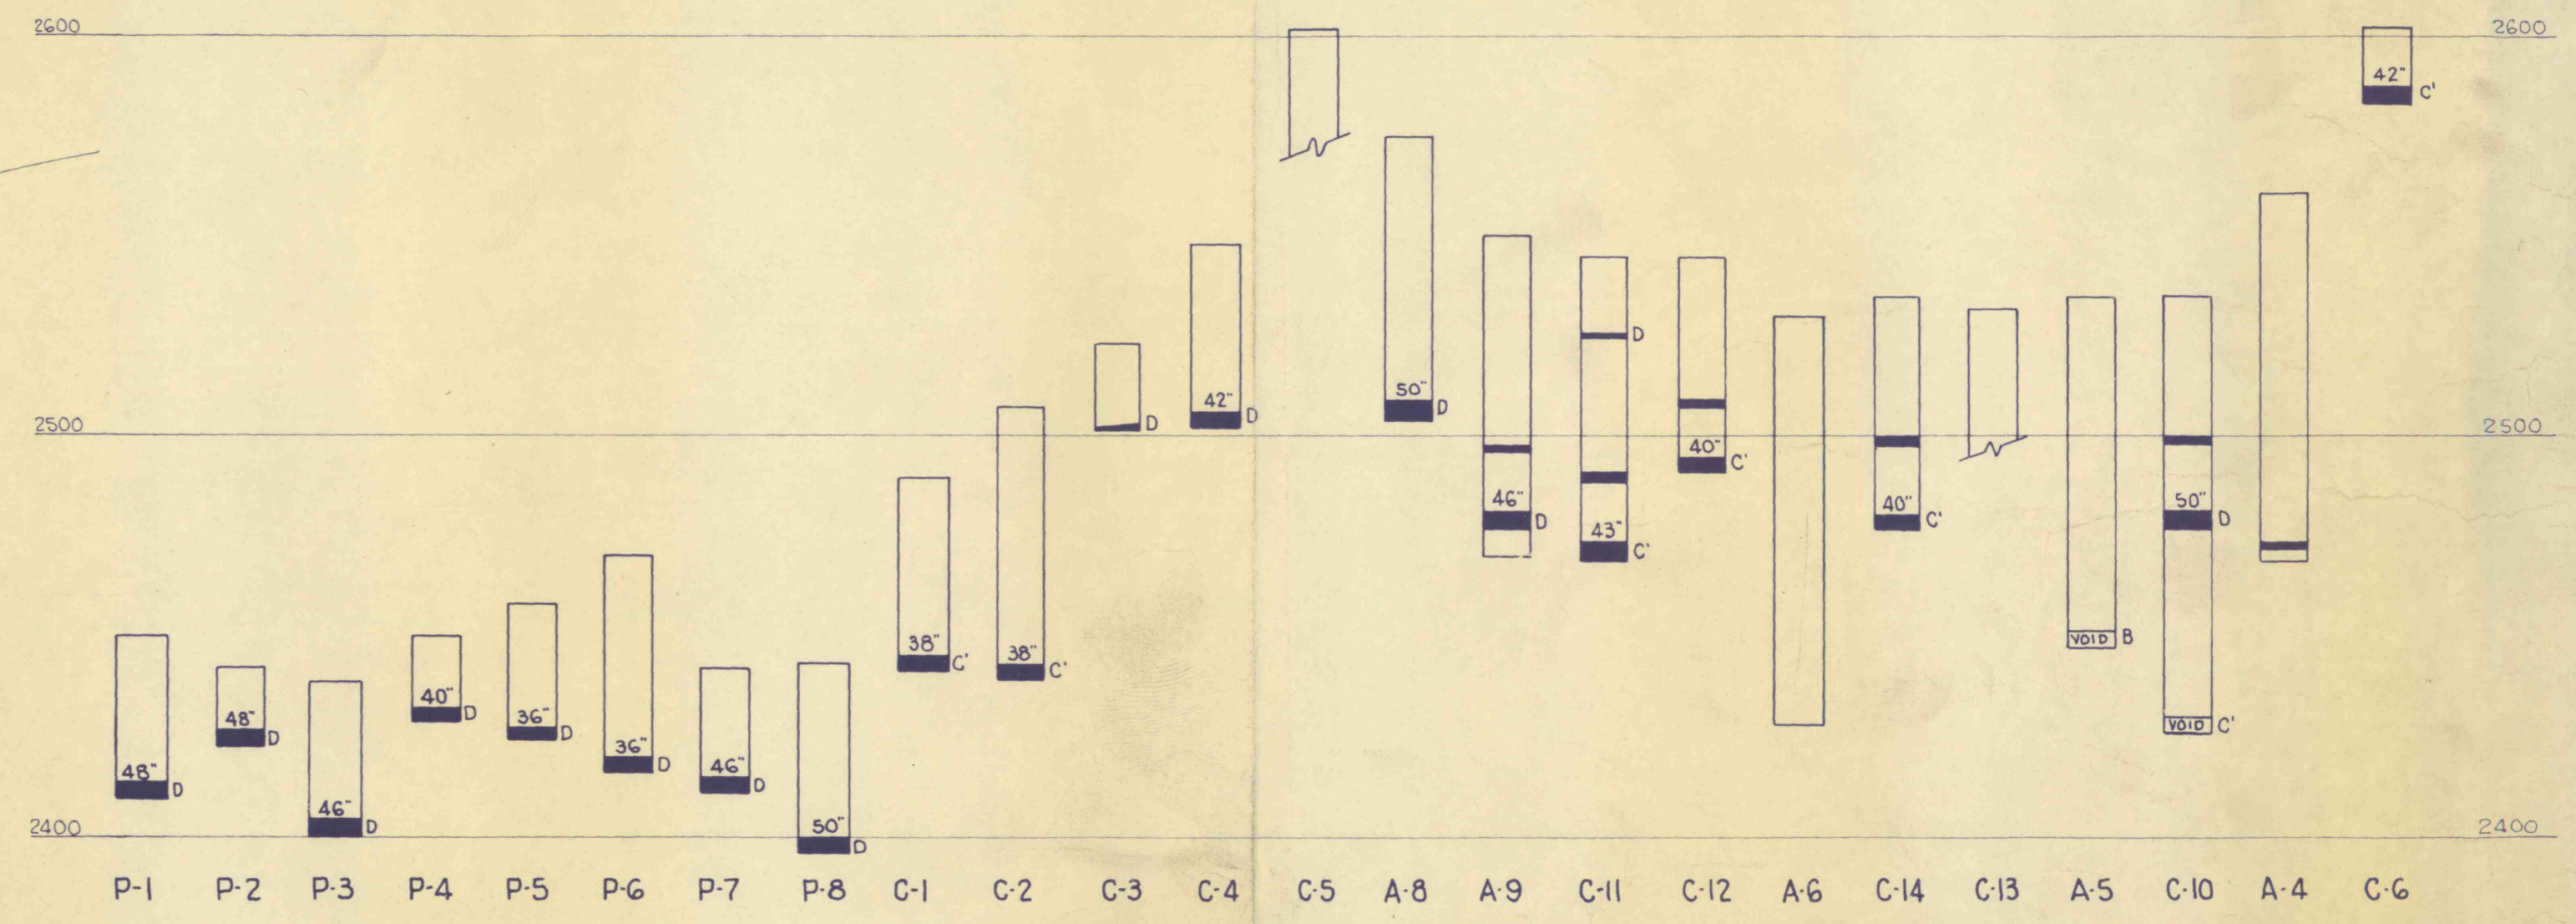

COLUMNAR SECTIONS OF DRILL HOLES

SCALE: 1" = 40'

GWIN ENGINEERS, INC.
ALTOONA, PENNSYLVANIA
UNOFFICIAL
FOR STUDY PURPOSES ONLY
DATE: June 11, 1970 F

COONEY BROTHERS COAL COMPANY
MAP SHOWING
PENNSYLVANIA ELECTRIC COMPANY RIGHT-OF-WAY
OVER LANDS OF
MARPORT COAL COMPANY - SURFACE
CAMBRIA MINING & MANUFACTURING CO.
PORTAGE & SUMMERHILL TOWNSHIPS, CAMBRIA COUNTY, PA.

SCALE AS SHOWN
GWIN ENGINEERS, INC.
CONSULTING ENGINEERS
ALTOONA PENNSYLVANIA