



AREAS OF INFLUENCE - STRIP COAL ACREAGE

CAMBRIA MINING & MANUFACTURING COMPANY

SEAM	SUPPORT	ISOLATED	TOTAL
D	1.7	9.2	10.9
C'	2.3	5.3	7.6
B	0.2	-	0.2

W. H. HUGHES

SEAM	SUPPORT	ISOLATED	TOTAL
D	-	1.4	1.4
C'	0.3	8.8	9.1
B	1.4	1.5	2.9

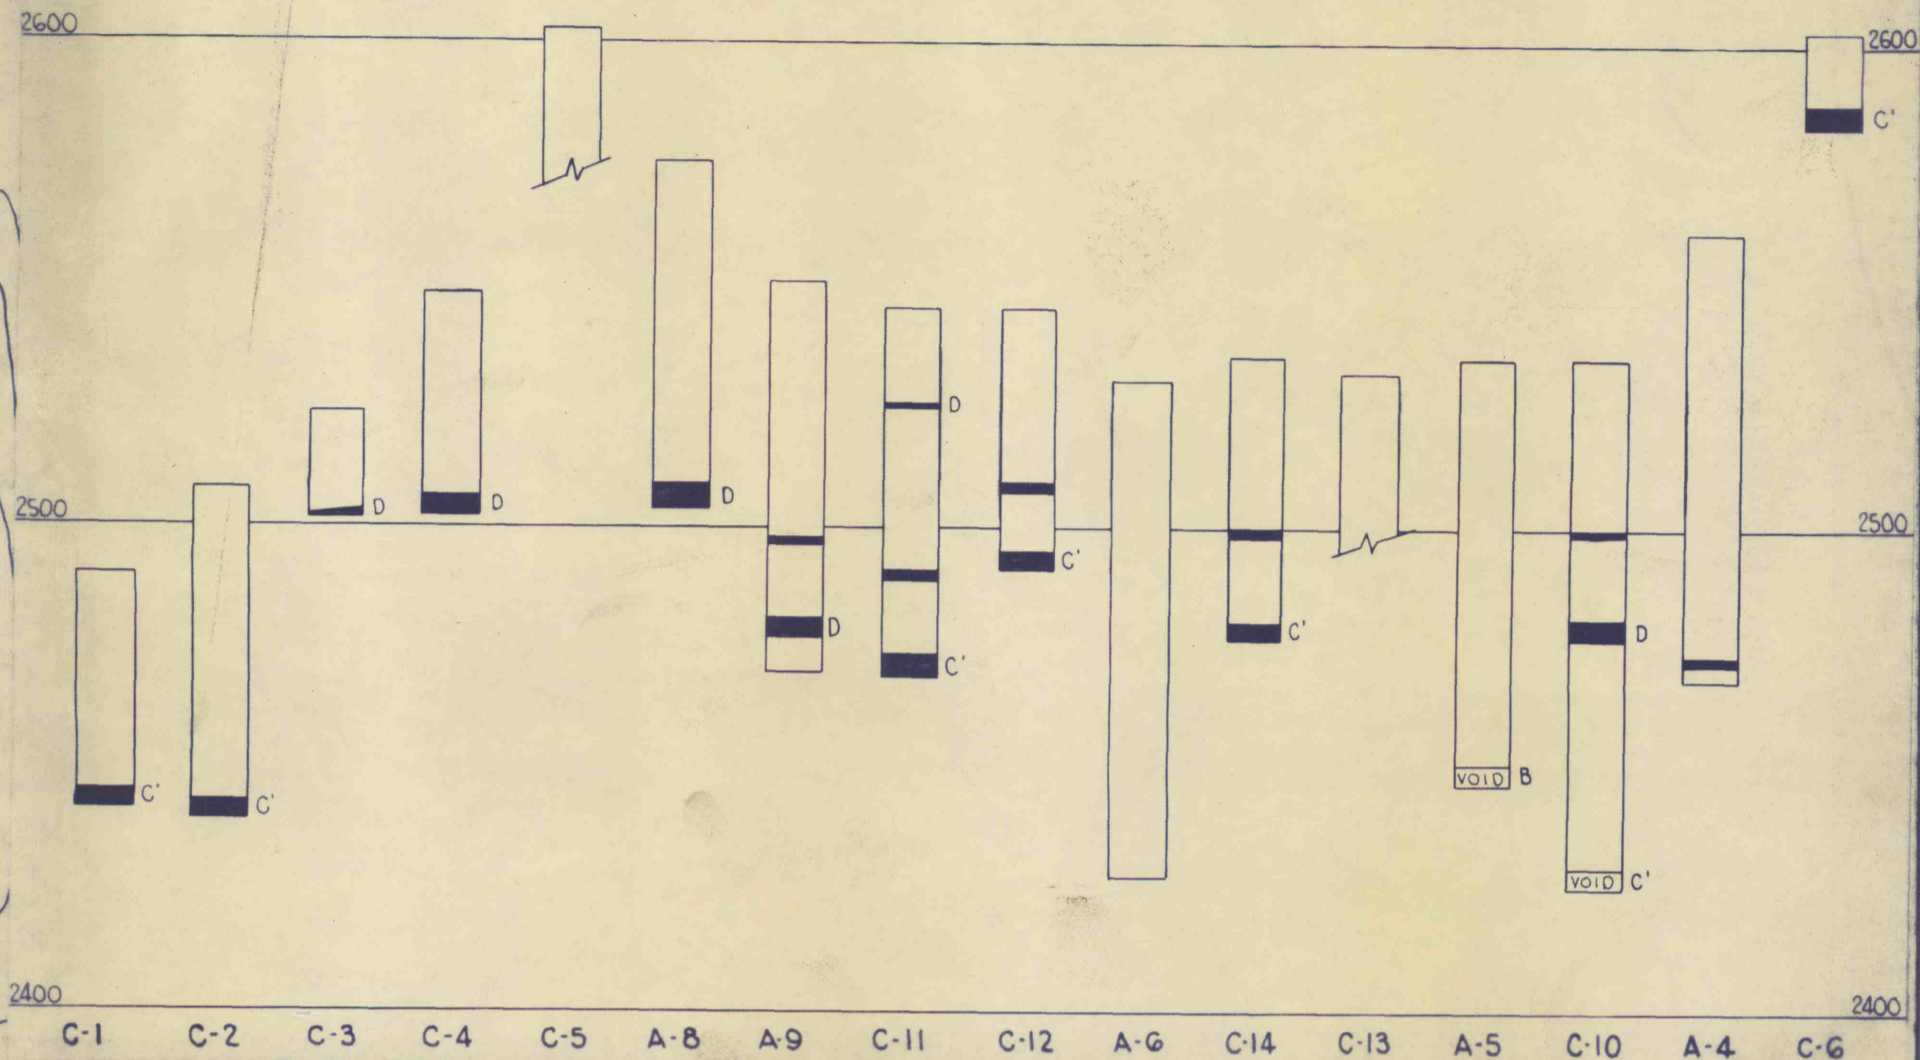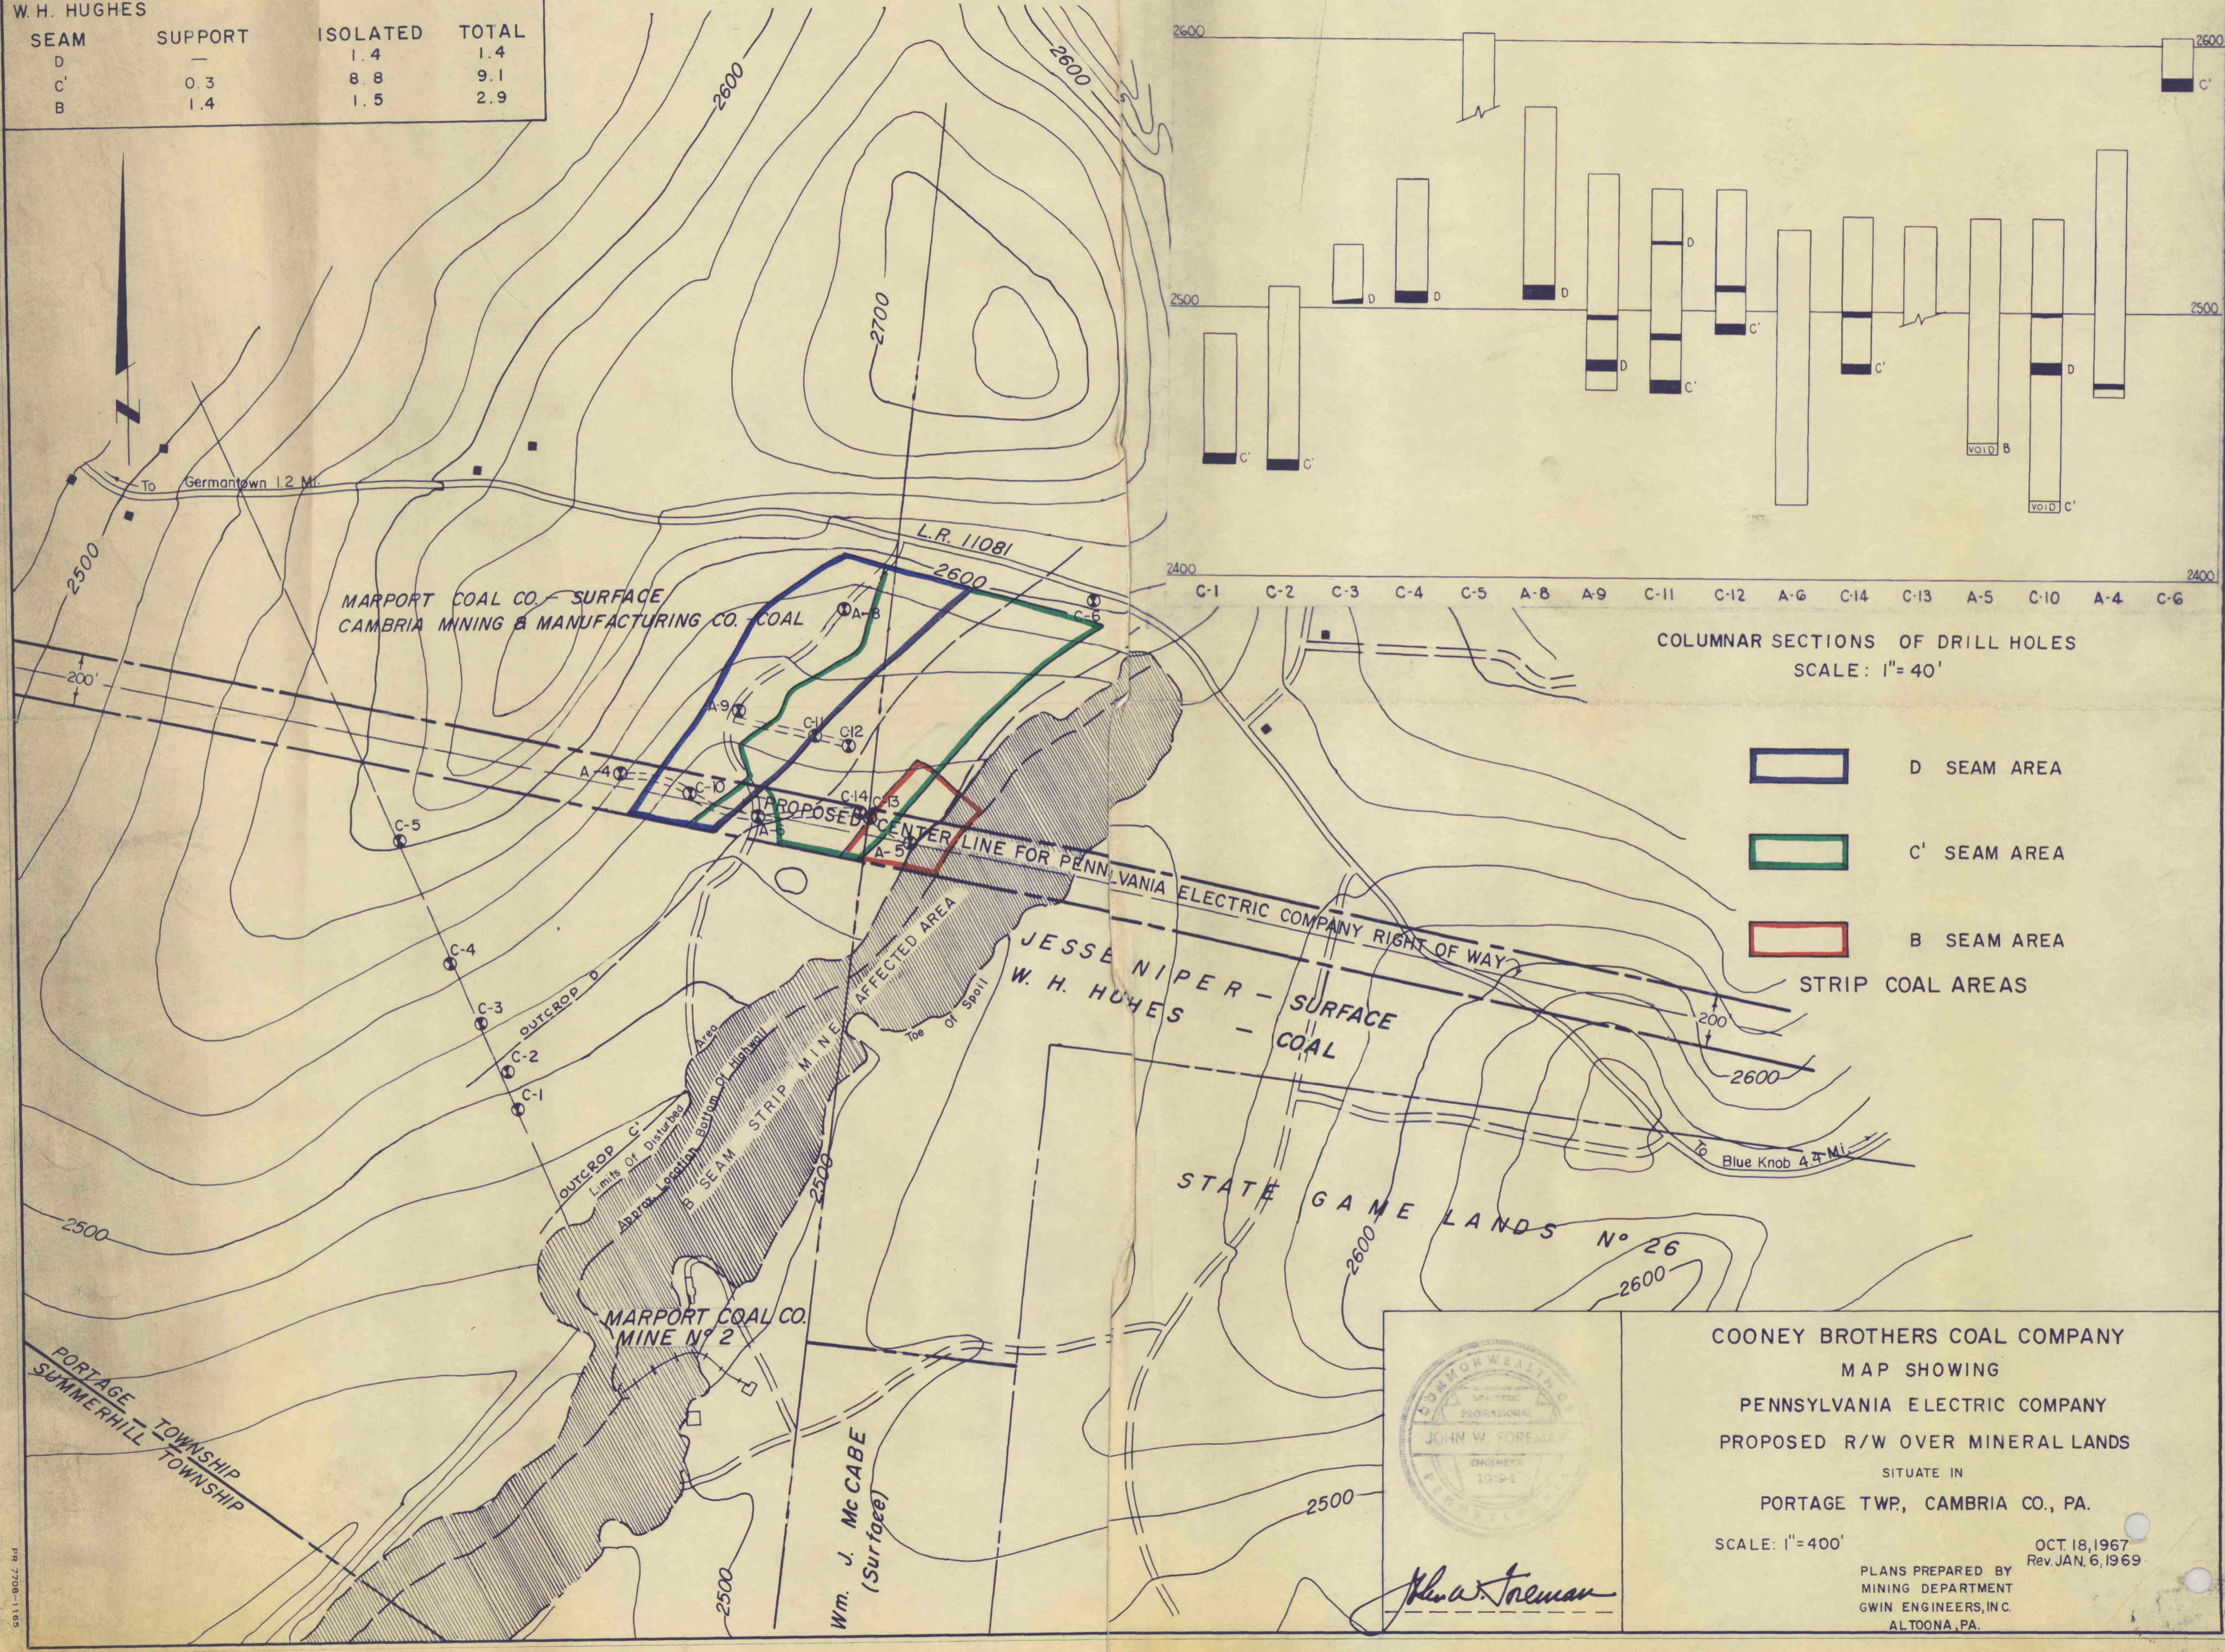

COLUMNAR SECTIONS OF DRILL HOLES
SCALE: 1" = 40'

- D SEAM AREA
- C' SEAM AREA
- B SEAM AREA
- STRIP COAL AREAS



John W. Foreman

COONEY BROTHERS COAL COMPANY
MAP SHOWING
PENNSYLVANIA ELECTRIC COMPANY
PROPOSED R/W OVER MINERAL LANDS
SITUATE IN
PORTAGE TWP., CAMBRIA CO., PA.

SCALE: 1" = 40'
OCT. 18, 1967
Rev. JAN. 6, 1969

PLANS PREPARED BY
MINING DEPARTMENT
GWIN ENGINEERS, INC.
ALTOONA, PA.