

J.M. Hale


PO
Plan of Property
of
WMR. & F. C. DRAKE
showing the
Coal Outcrops
and Openings
with Topography.
Scale 1"=400
by

Philadelphia Pa. Edward Horn, C.E.
Sept. 1-1891.
This map is the property of
G.W. Mull
Philadelphia, Pa.

CD. 671

Morgan, Hale & Co.

J.M. Hale Estate
Mine

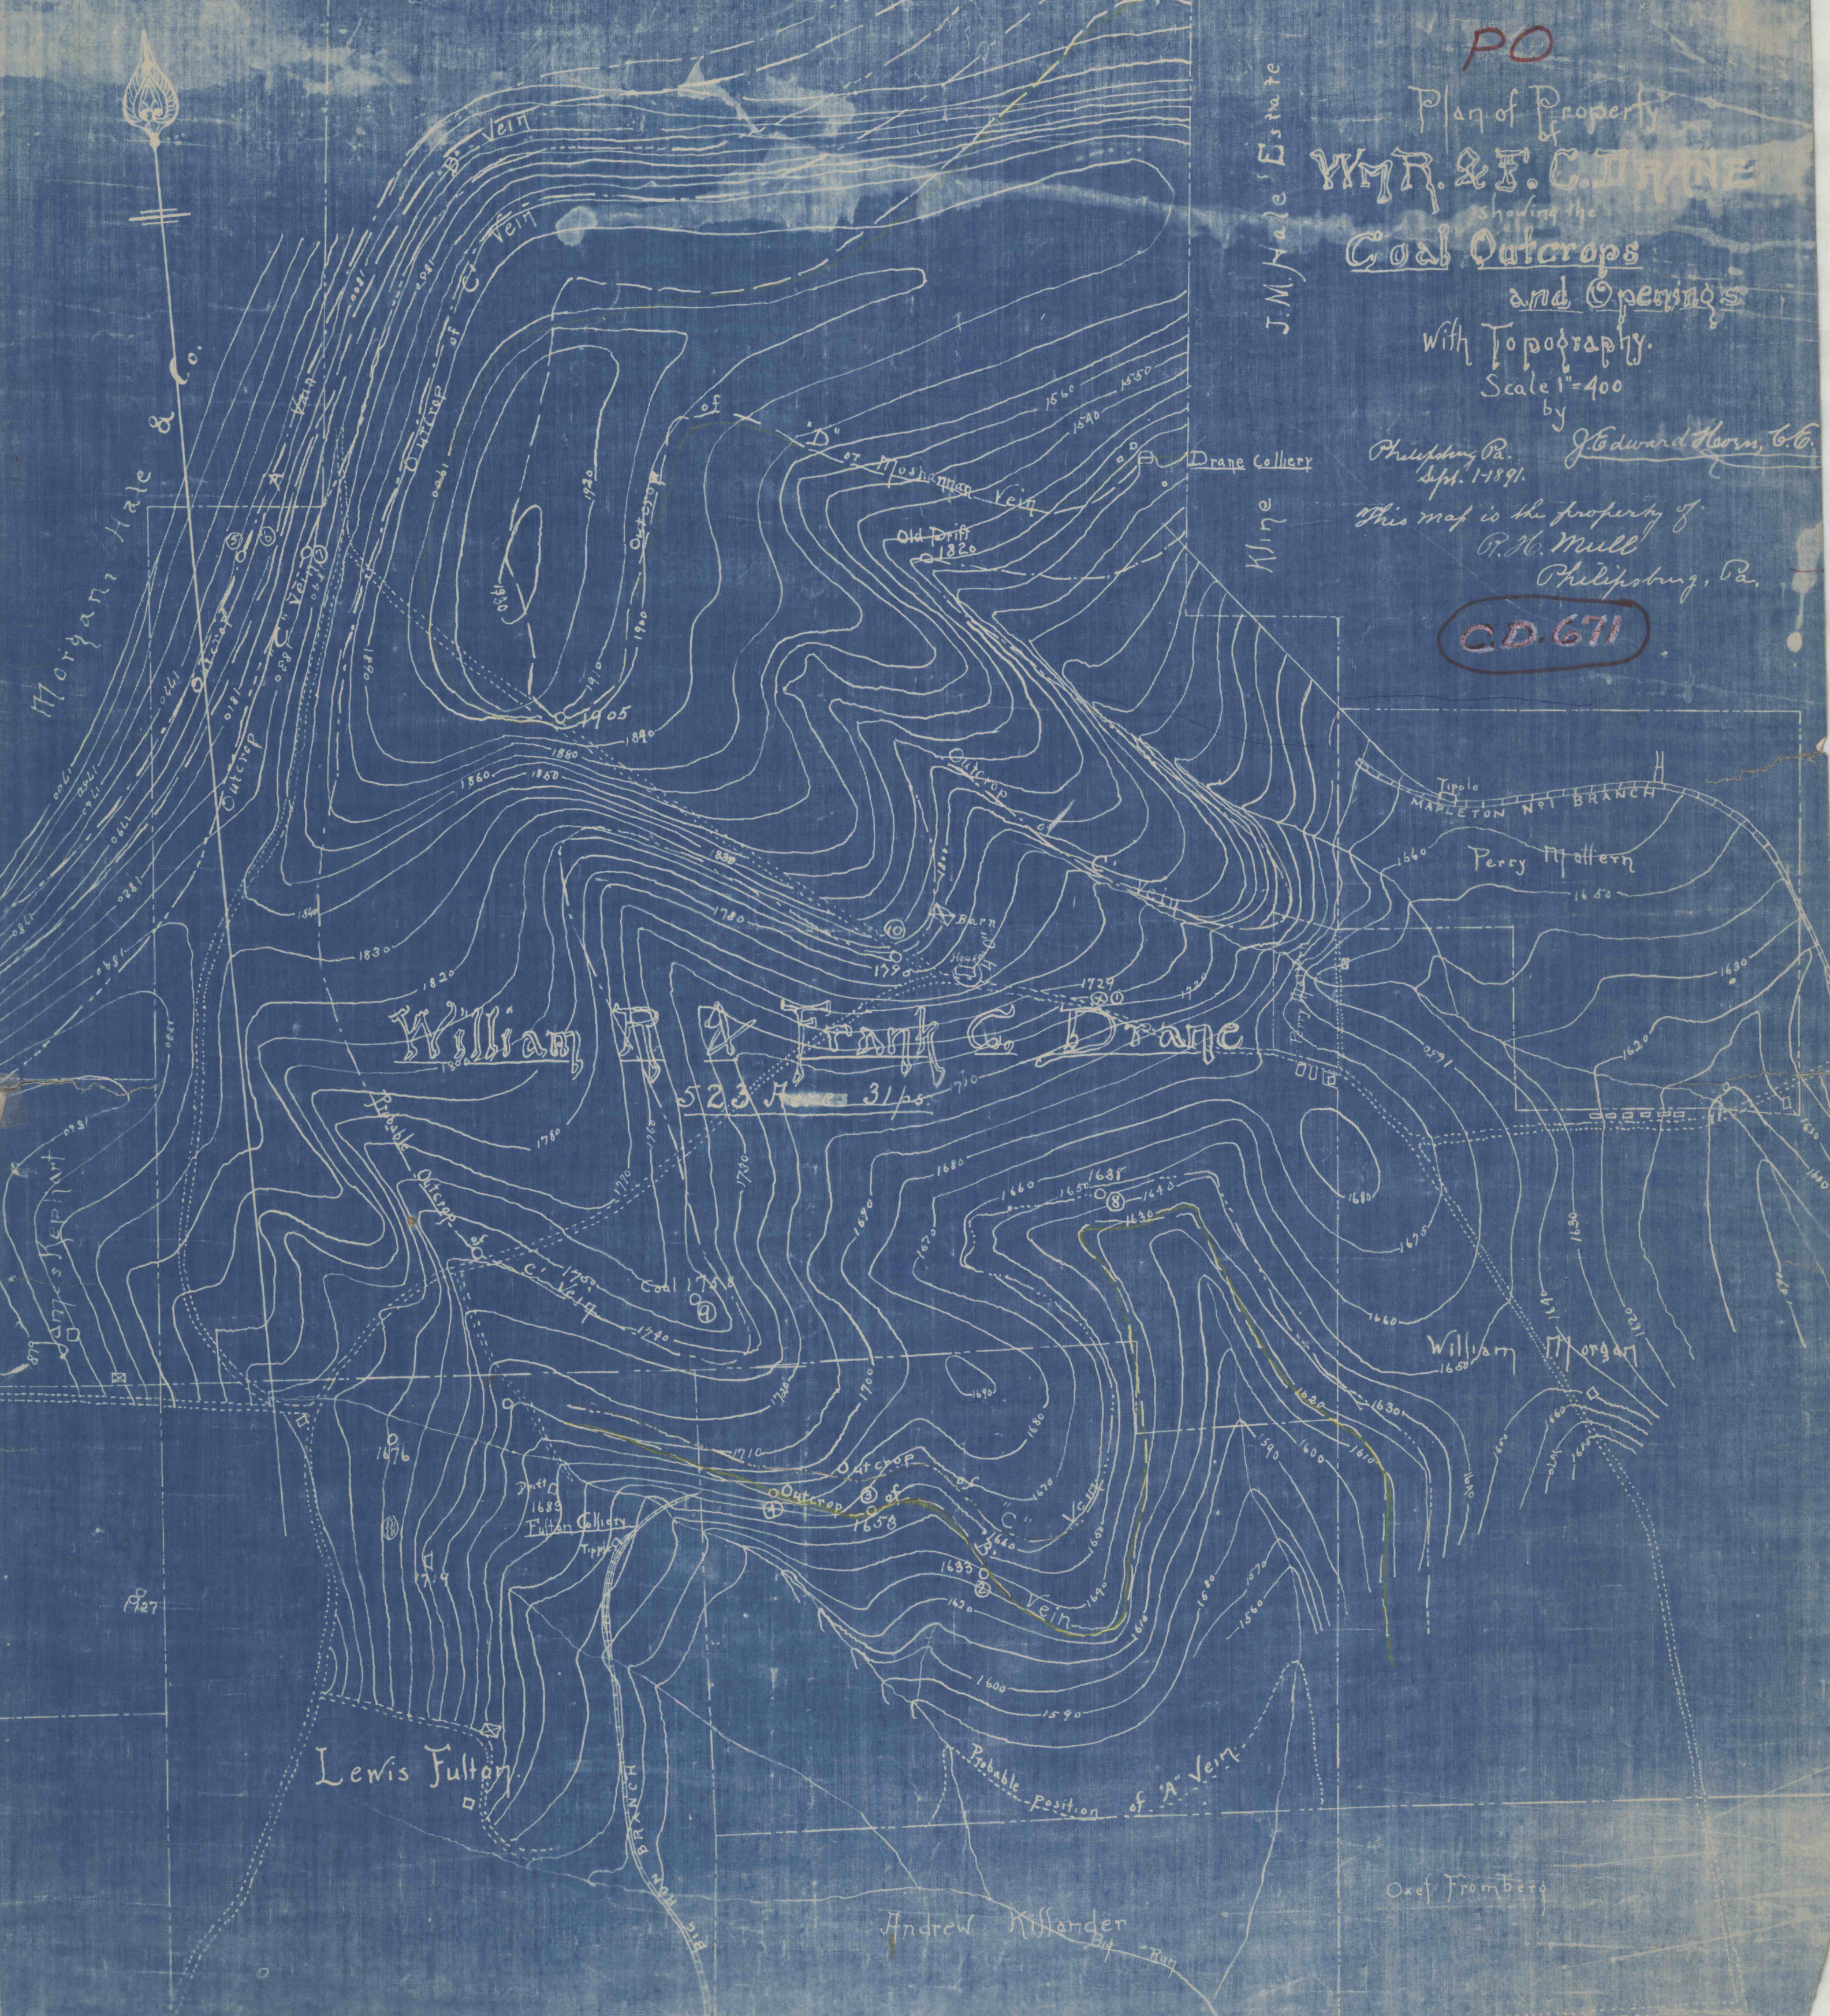

William A. Frank C. Drake
523 Ave. 31/ps

Lewis Fulton

Andrew Kiffander
But Run

Oxel Fromberg

4657