


PDW
BEAR RUN COAL & COKE COMPANY,
MAP SHOWING
LANDS, COAL OPERATIONS, Etc.

BANKS TOWNSHIP (FORMERLY CONDE TWP)
INDIANA CO., PENN.
SCALE 1:400'
COMPILED FROM FIELD SURVEYS AND MAPS OF E.V. HESS,
FROM MAPS OF W. P. COLLIER & CO., ENGINEERS,
FROM MAPS OF J. S. SULLIVAN & CO., CIVIL & SURVEY ENGINEERS,
AND FROM UNITED STATES GEOLOGICAL SURVEY MAPS.

OFFICE OF E.V. HESS,
ENGINEER,
CLEARFIELD PA.,
DEC. 21-1914.

TWO TRACTS
OF 80 ACRES
53
133 ACRES
IN BELL TOWNSHIP.

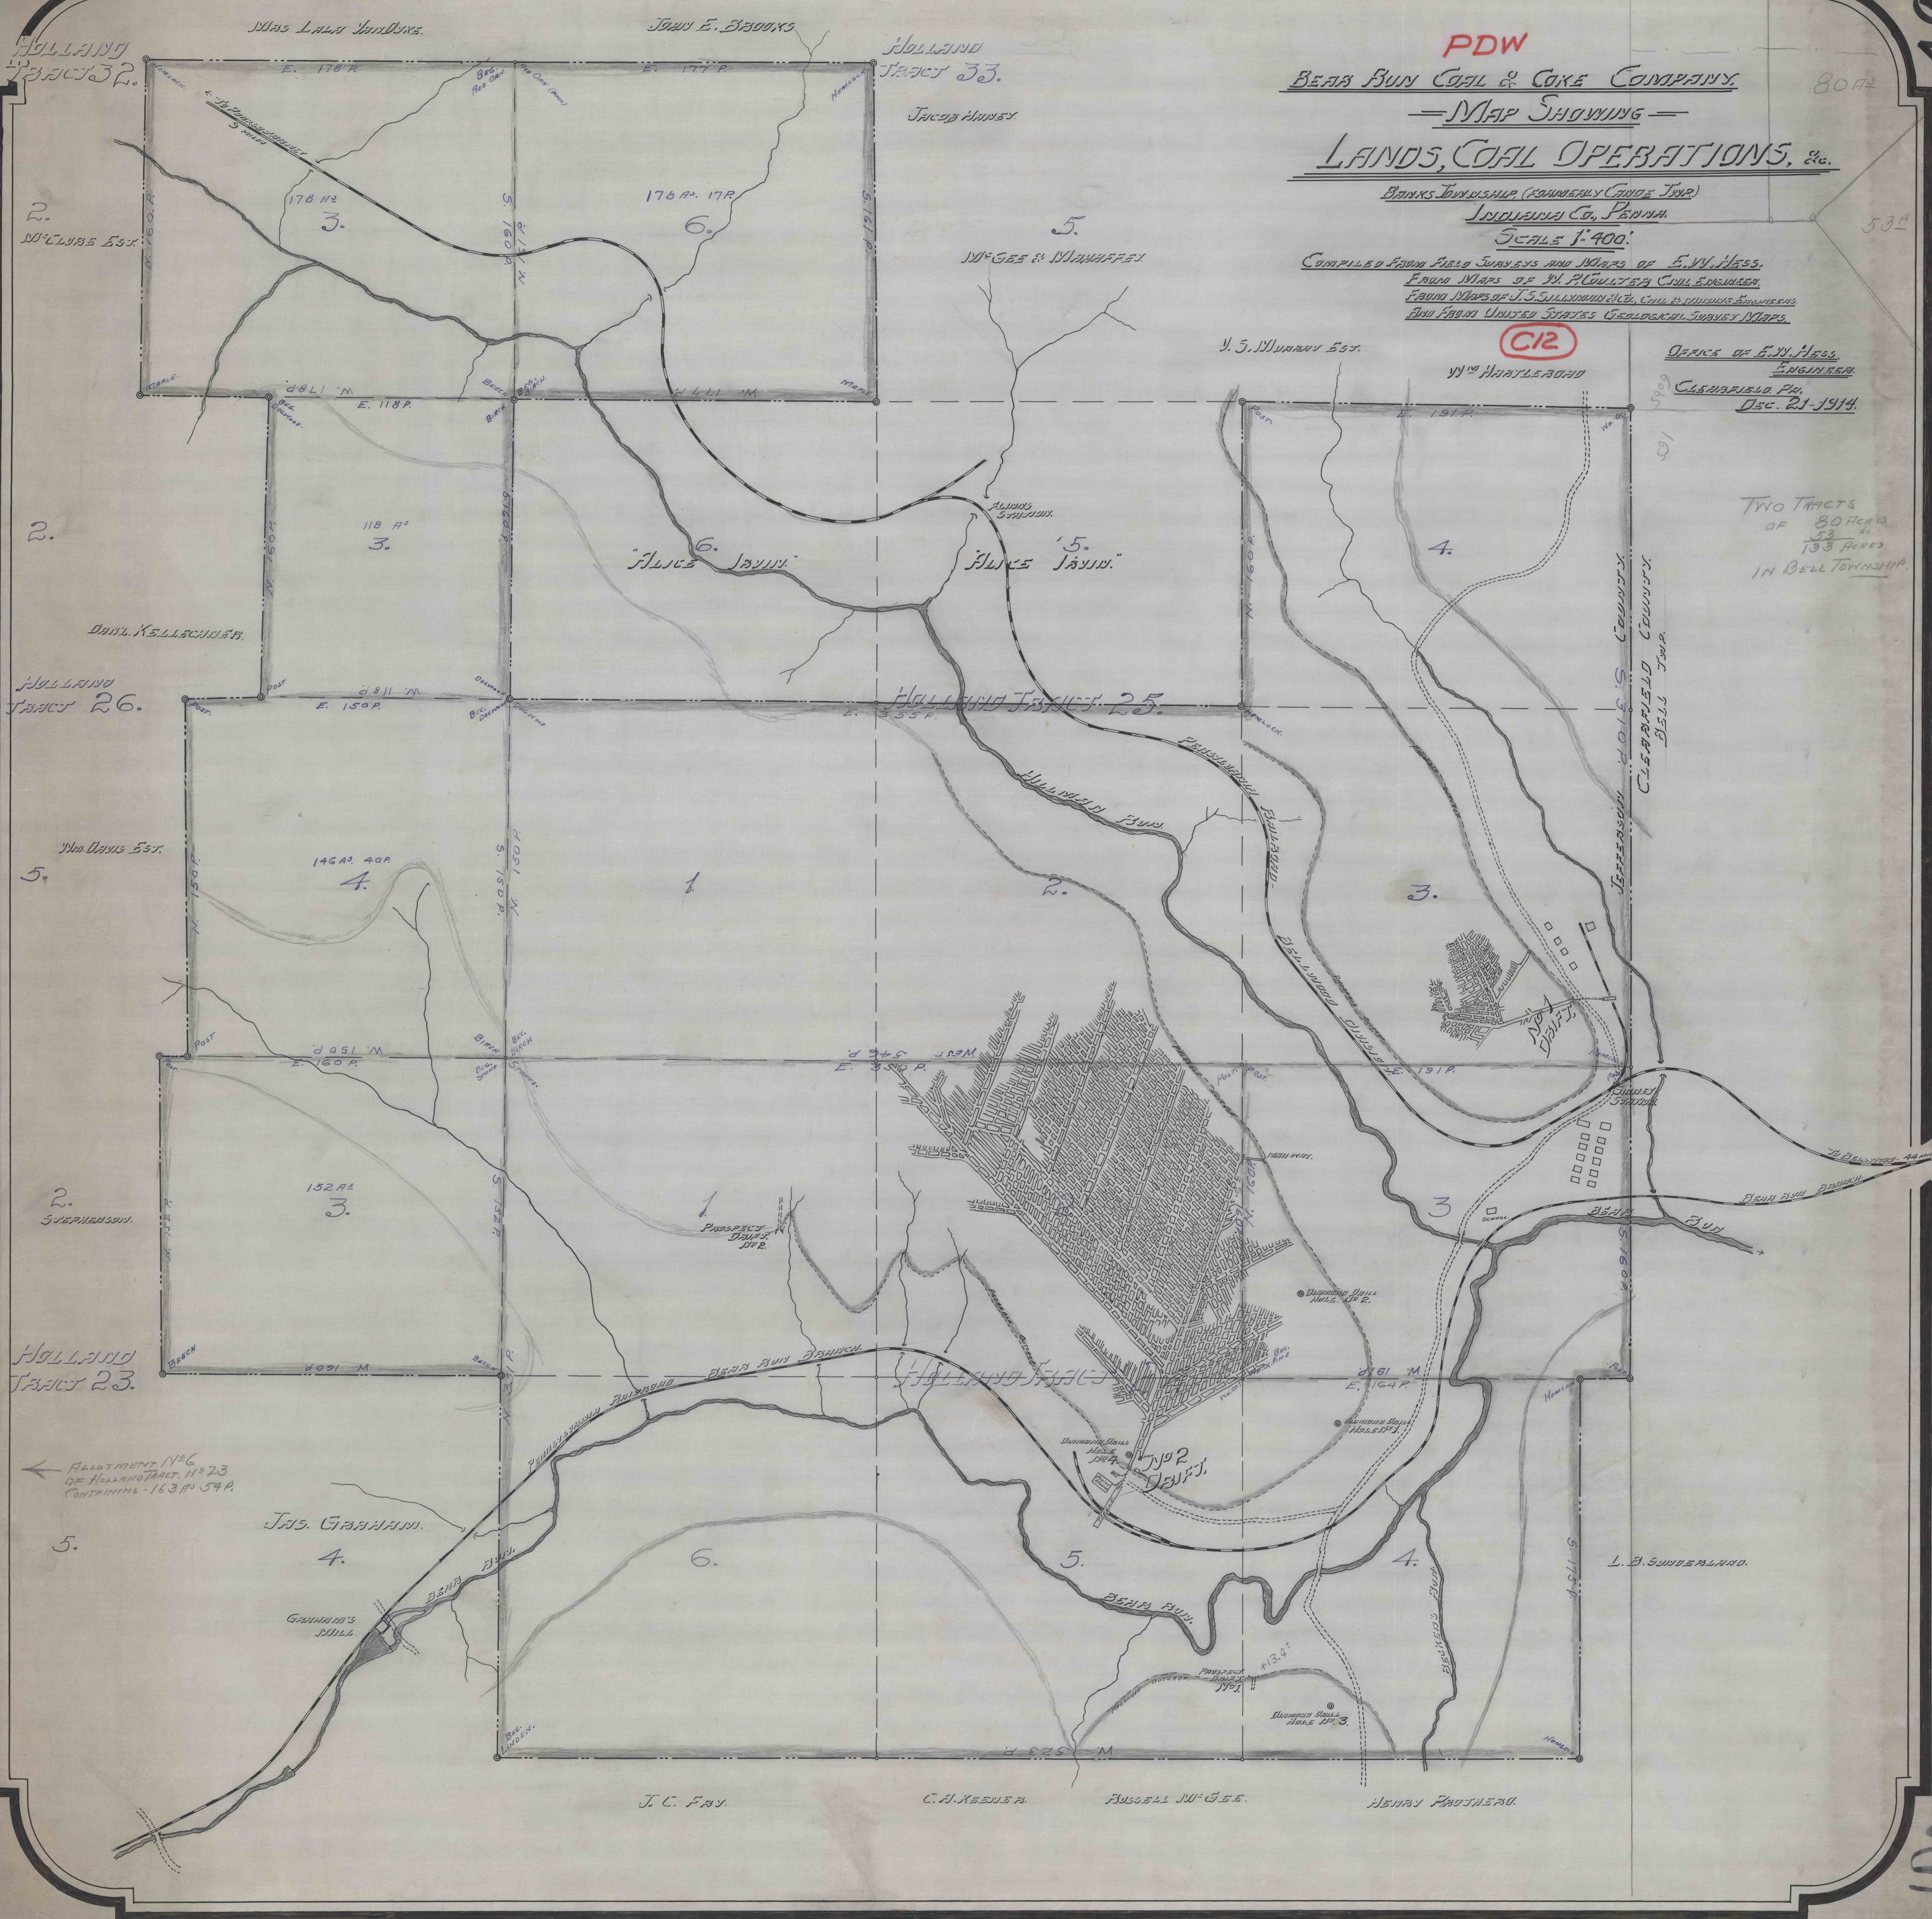

← ALLOTMENT NO. 6
OF HOLLAND TRACT NO. 23
CONTAINING 163 AC. 59 A.