


READING WALLACE & RICHEY.

JOHN K. HENDERSON
LEASED TO
C. TURNER & CO.

SWART
COAL LANDS
JOHN M. CHASE
157 ACRES.

MARGARET HENDERSON
100 ACRES
CHASE & MURRAY
LEASED TO
BARNES DUNCAN & MEXNAM

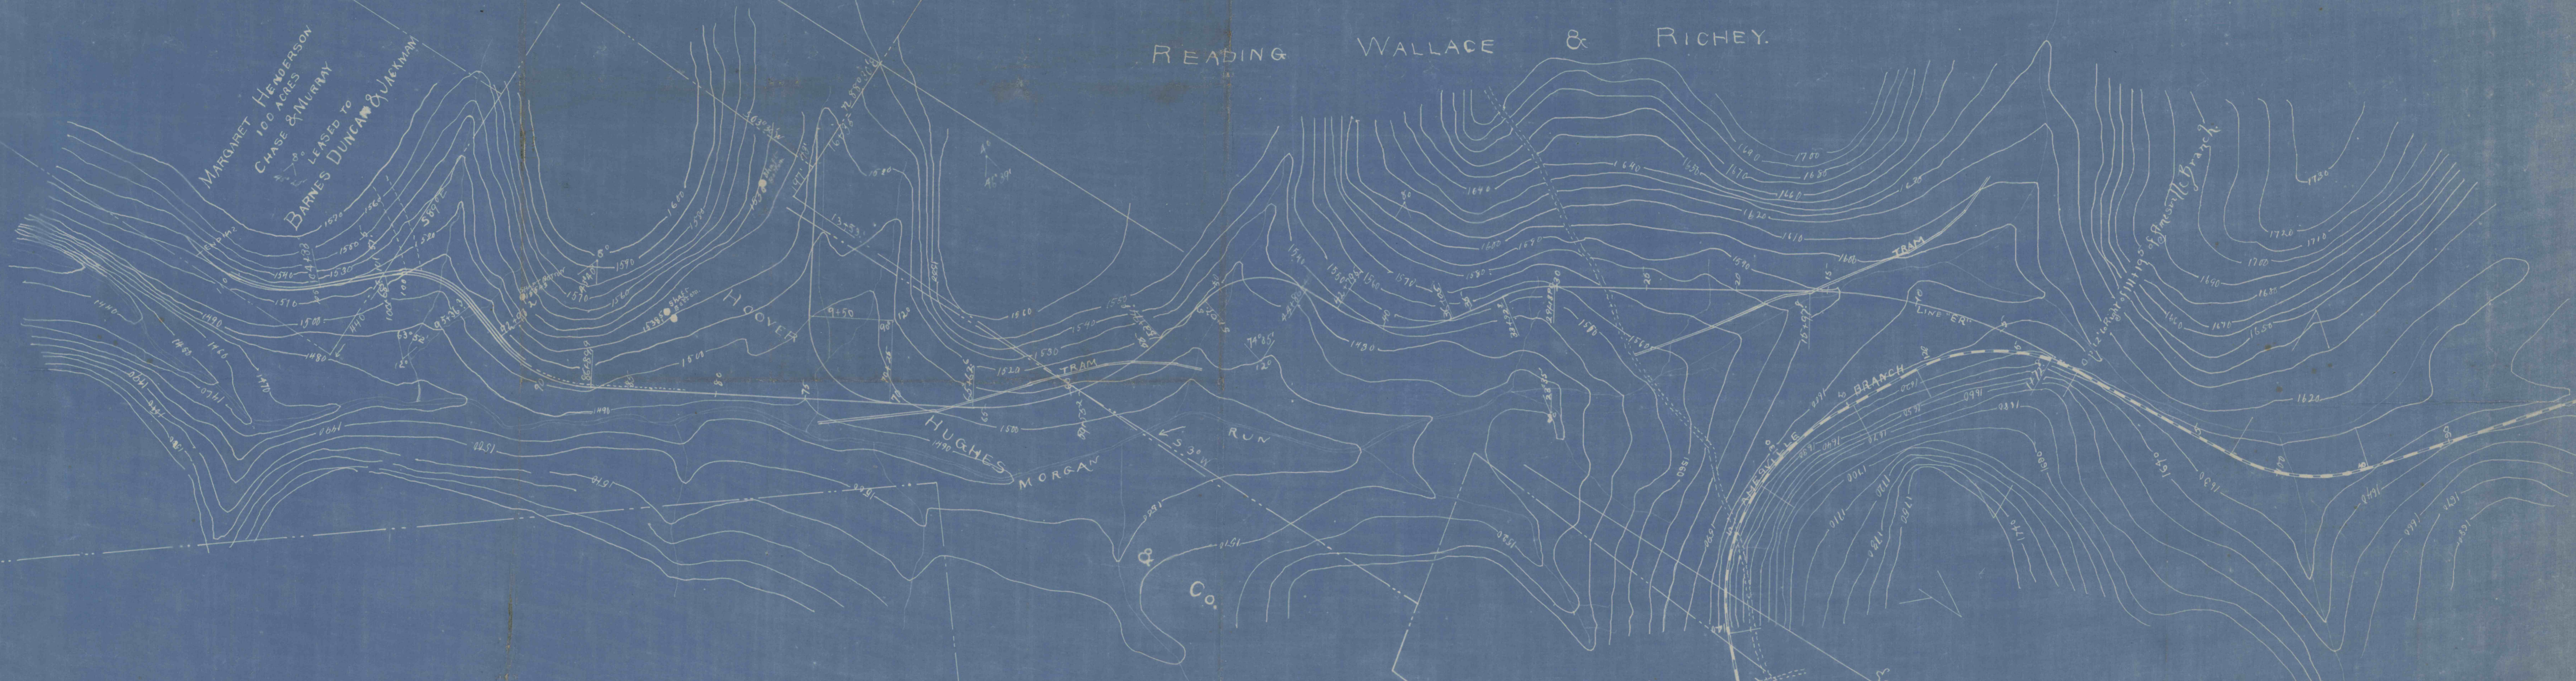

ESTATE OF S. P. SHOFF
R.B. WIGTON
& SONS
SHOFF LANDS

JP
EXTENSION OF AMESVILLE BRANCH
TO
HENDERSON 1/4 CHASE & MURRAY COAL LANDS

Line "ER"
Bigler Twp, C.F. Co. Part 2
180

JB
BIGLER TWP.
C.F. Co.
PART 2
180

Amesville #2