

Woolridge

PATRICK MOORE
Miles Miess

B Morgan
Krouse

JOHN DRINKER

Stephen Kephart.

Samuel Holliday


Boynon

Flynn

Jno M. Chase

COAL RUN PROPERTY

Traced 12/9/18
Office FWHess
Engr. Reading, Riehey & Wallace
Decatur Twp Clearfield Co Pa
442A Scale 1" = 400'

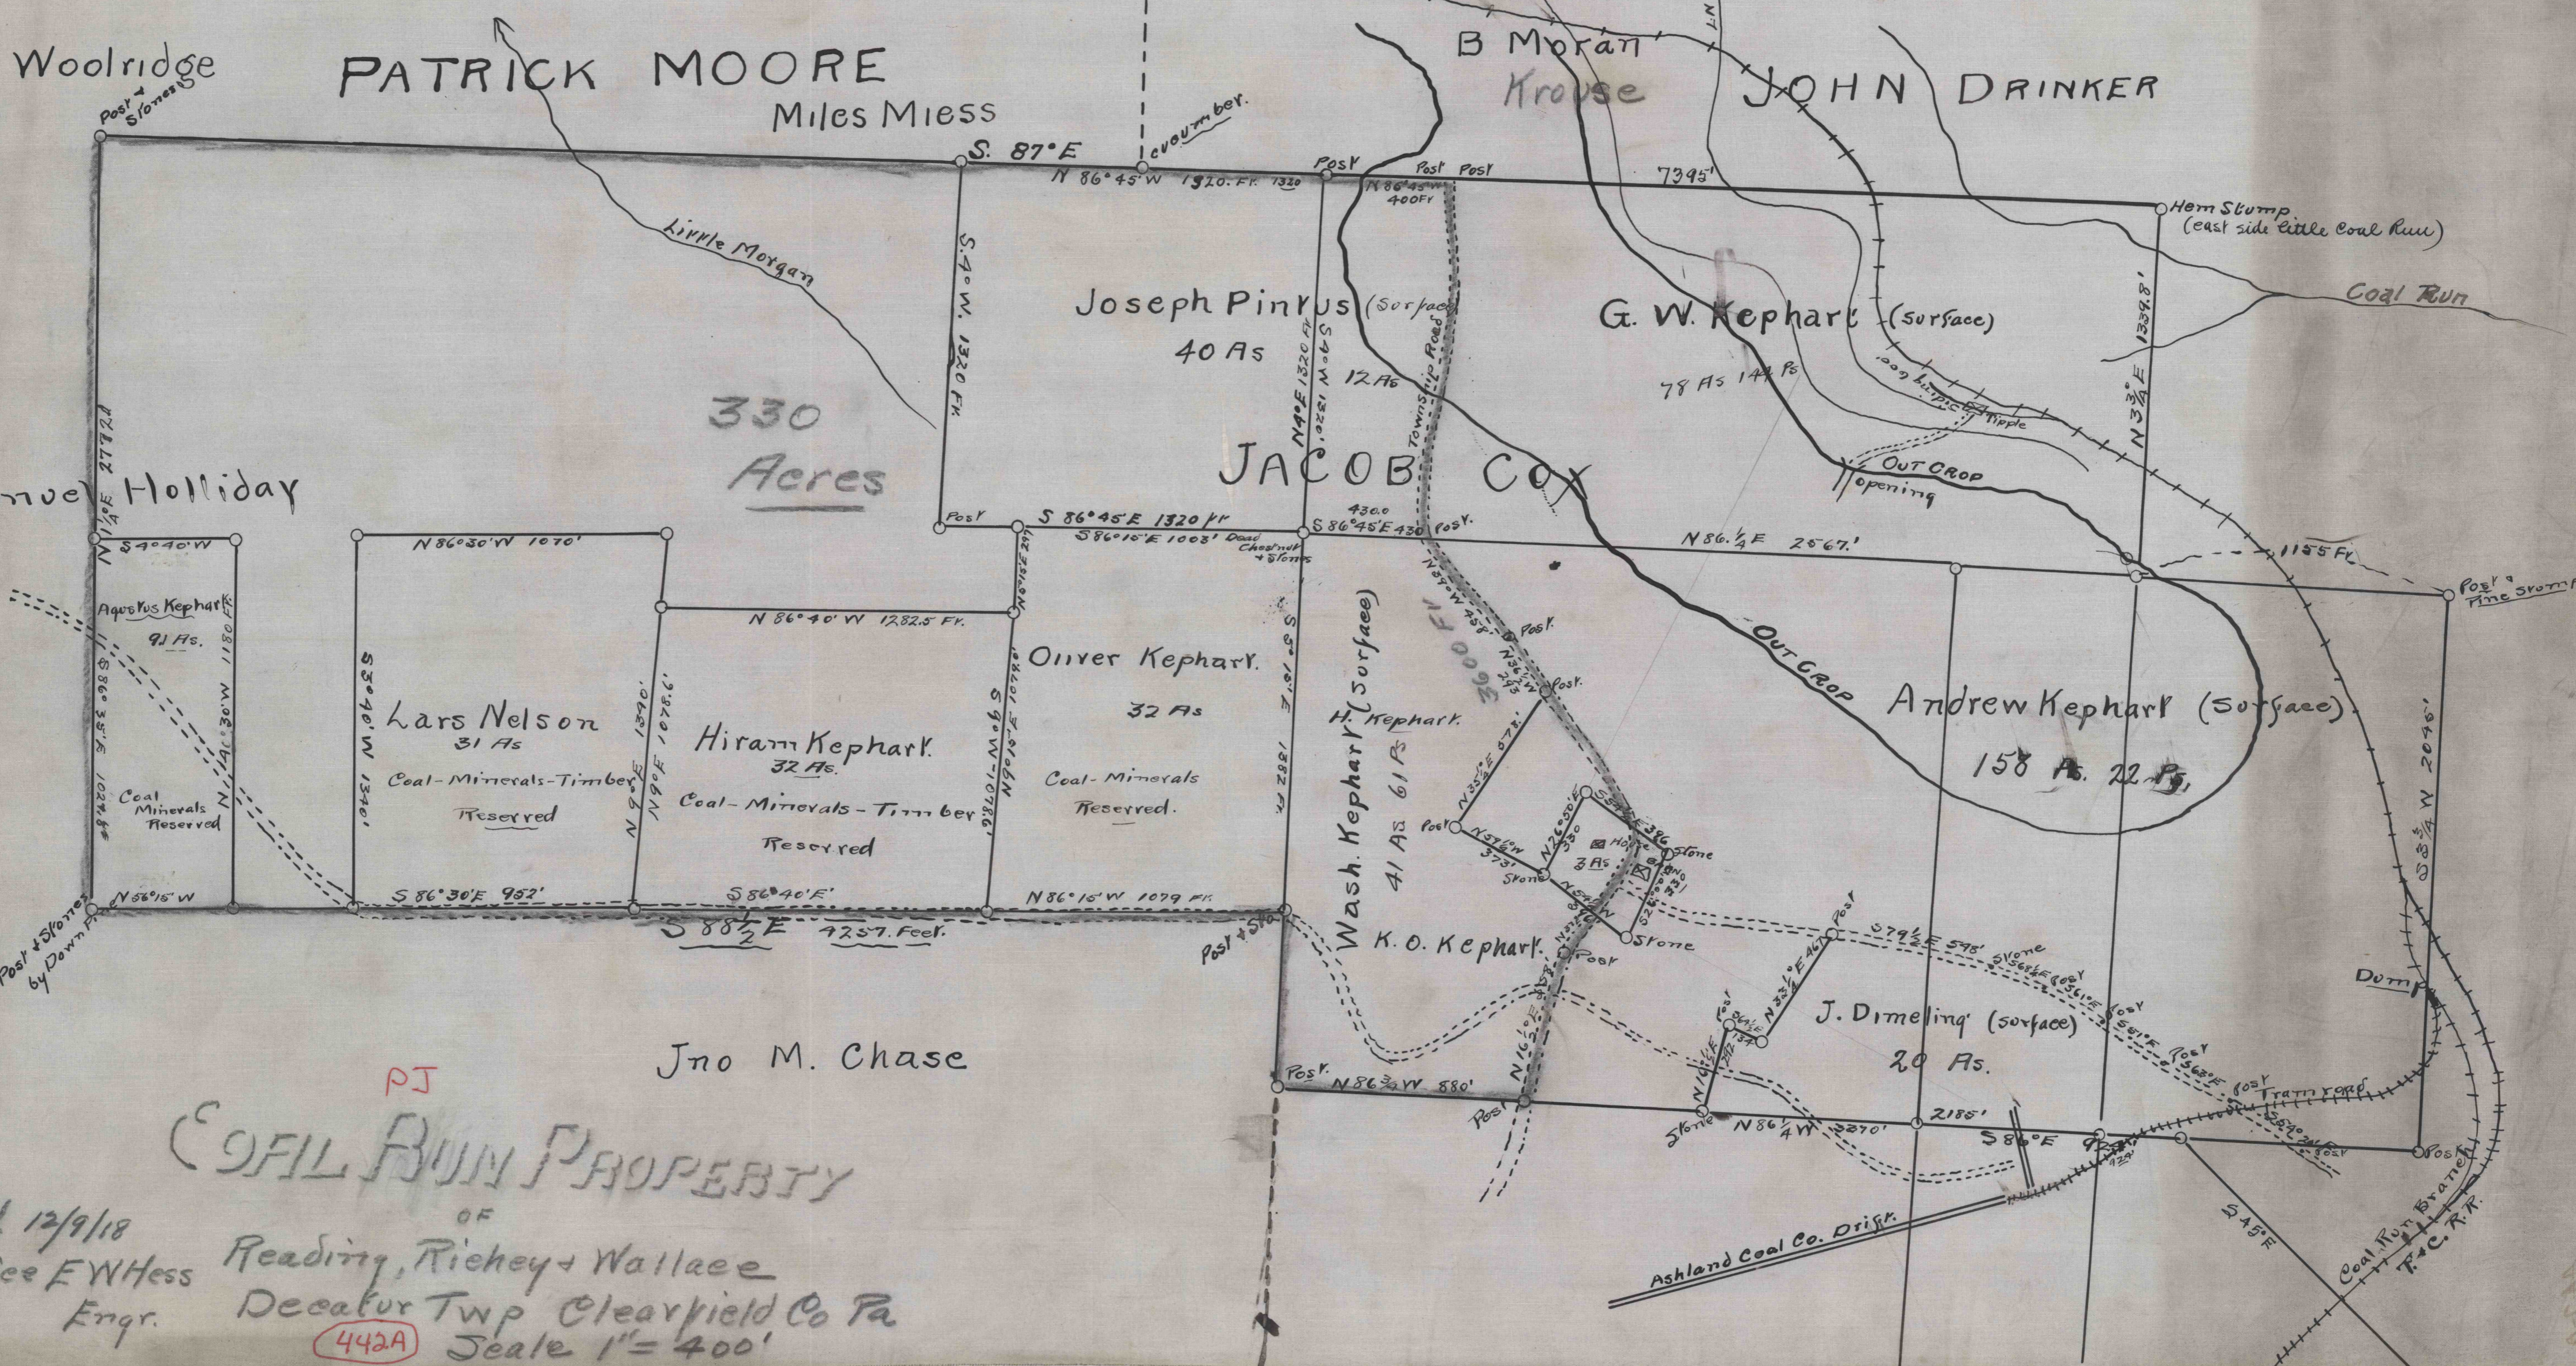

86 35
40 30
46 05

PJ

713