


NOTES
 1) THE CULTURAL DATA PRESENTED ON THIS MAP HAS BEEN FIELD CHECKED AND CORRECTED RELATIVE TO THAT ON THE U.S.S. TOPOGRAPHIC BASE MAP.
 2) PROPERTY LINES AND OWNERS ARE BASED UPON CURRENT COUNTY TAX ASSESSMENT MAPS, UNLESS DETERMINED BY FIELD SURVEY.

- LEGEND - EXHIBIT 6.2
- E — ELECTRIC LINES
 - T — TELEPHONE LINE
 - SPRINGS, WELLS
 - DEEP MINE EXTENT
 - TOTAL AFFECTED AREA
 - PROPERTY LINES
 - SLOPE MEASUREMENTS
 - SURFACE MINE
 - DEEP MINE PORTAL
 - GROUNDWATER FLOW
 - LOCAL
 - REGIONAL
 - BACKGROUND WATER SAMPLE
 - MONITORING WATER SAMPLE
 - TESTHOLE, OVERBURDEN TESTHOLE
 - TIPPLE REFUSE

DRILL HOLE INFORMATION			
T.H.	SURFACE ELEV.	BASE ELEV.	COAL SEAM
1	1545	1501	WATER
2	1630	1498	CLARION No. 2
3	1610	1560	LOWER KITTANNING No. 3
4	1680	1619	MIDDLE KITTANNING
5	1700	1688	UPPER KITTANNING
6	1665	1622	MIDDLE KITTANNING
7	1540	1503.3	CLARION No. 2
8	1540	1503	CLARION No. 2
9	1565	1519.5	CLARION No. 2
		1500.1	CLARION No. 1
		1465	MEASUR.
OB-1	1545	1521	CLARION No. 2
		1515	CLARION No. 1
OB-2	1575	1525	LOWER KITTANNING No. 3
		1519	LOWER KITTANNING No. 2
		1507	LOWER KITTANNING No. 1
OB-3	1605	1581	LOWER KITTANNING No. 4
		1575	LOWER KITTANNING No. 3
		1536	CLARION No. 2
A	159	1486.10"	CLARION No. 2
B	153	1496.8"	CLARION No. 2
C	154	1506	CLARION No. 2
D	151	1505	CLARION No. 2

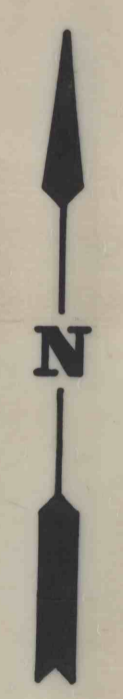

DATE	REVISION	FOR APPLICATION REVISIONS	BY	DATE	REVISION	BY
8/27/84			T.W.R.			
4/1/85		OVERBURDEN TEST HOLES	T.W.R.			
8/28/85		FOR ADDITIONAL TEST HOLES INFO	T.W.R.			

APPROVED: _____ DATE: _____
 ENGINEER

REG. NO. _____ DATE: _____

EXHIBIT 6.2

ENVIRONMENTAL RESOURCE MAP
 SKY HAVEN COAL, INC.
 GODIN NO. 1
 S.M.P. NO. 17840122
 BIGLER TOWNSHIP CLEARFIELD COUNTY

HESS & FISHER ENGINEERS, INC.
 CONSULTING ENGINEERS & GEOLOGISTS
 36 NORTH SECOND STREET
 CLEARFIELD, PA. 16830 814-765-7541

DRAWN BY: D.C.J.R. DATE: 6/6/84 FILE NO.: M-0222
 CHECKED BY: W.F.J.R. SCALE: 1" = 400' JOB NO.:
 SHEET OF F.B. NO.: