

FREDERICK MOCK

FREDERICK MOCK
LANE



SEIBERT

TOWNSHIP ROAD

BRANCH OF BUCK RUN

A. K. WRIGHT
SURFACE ONLY

A. K. WRIGHT
COAL ONLY

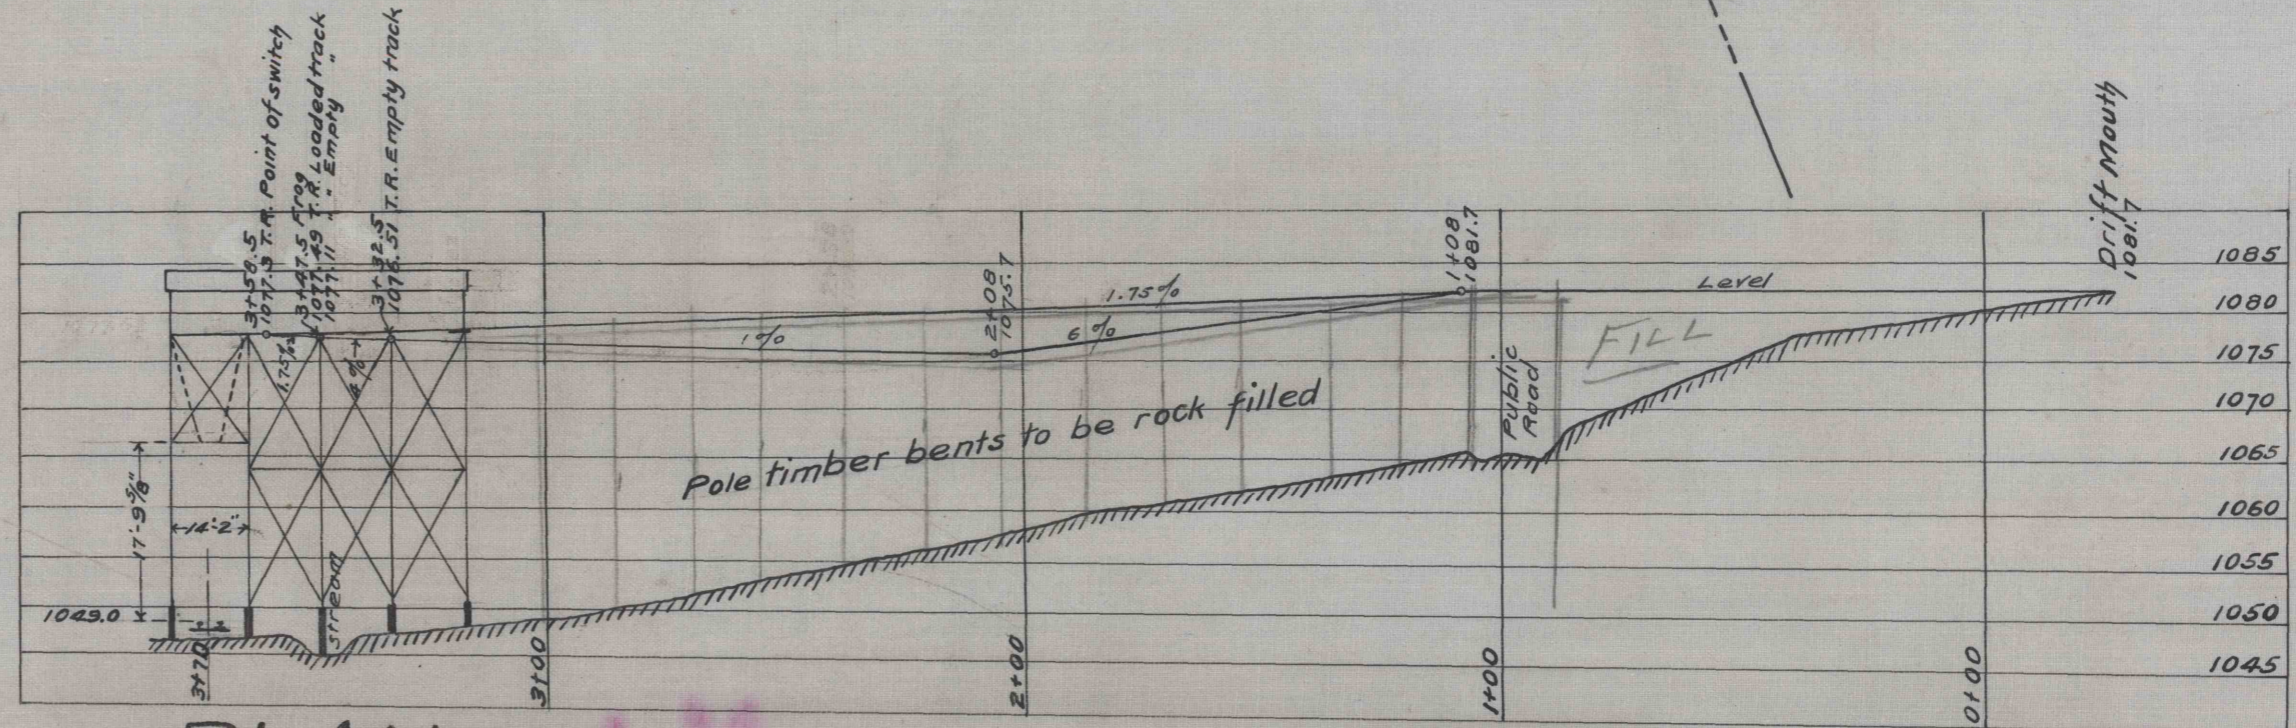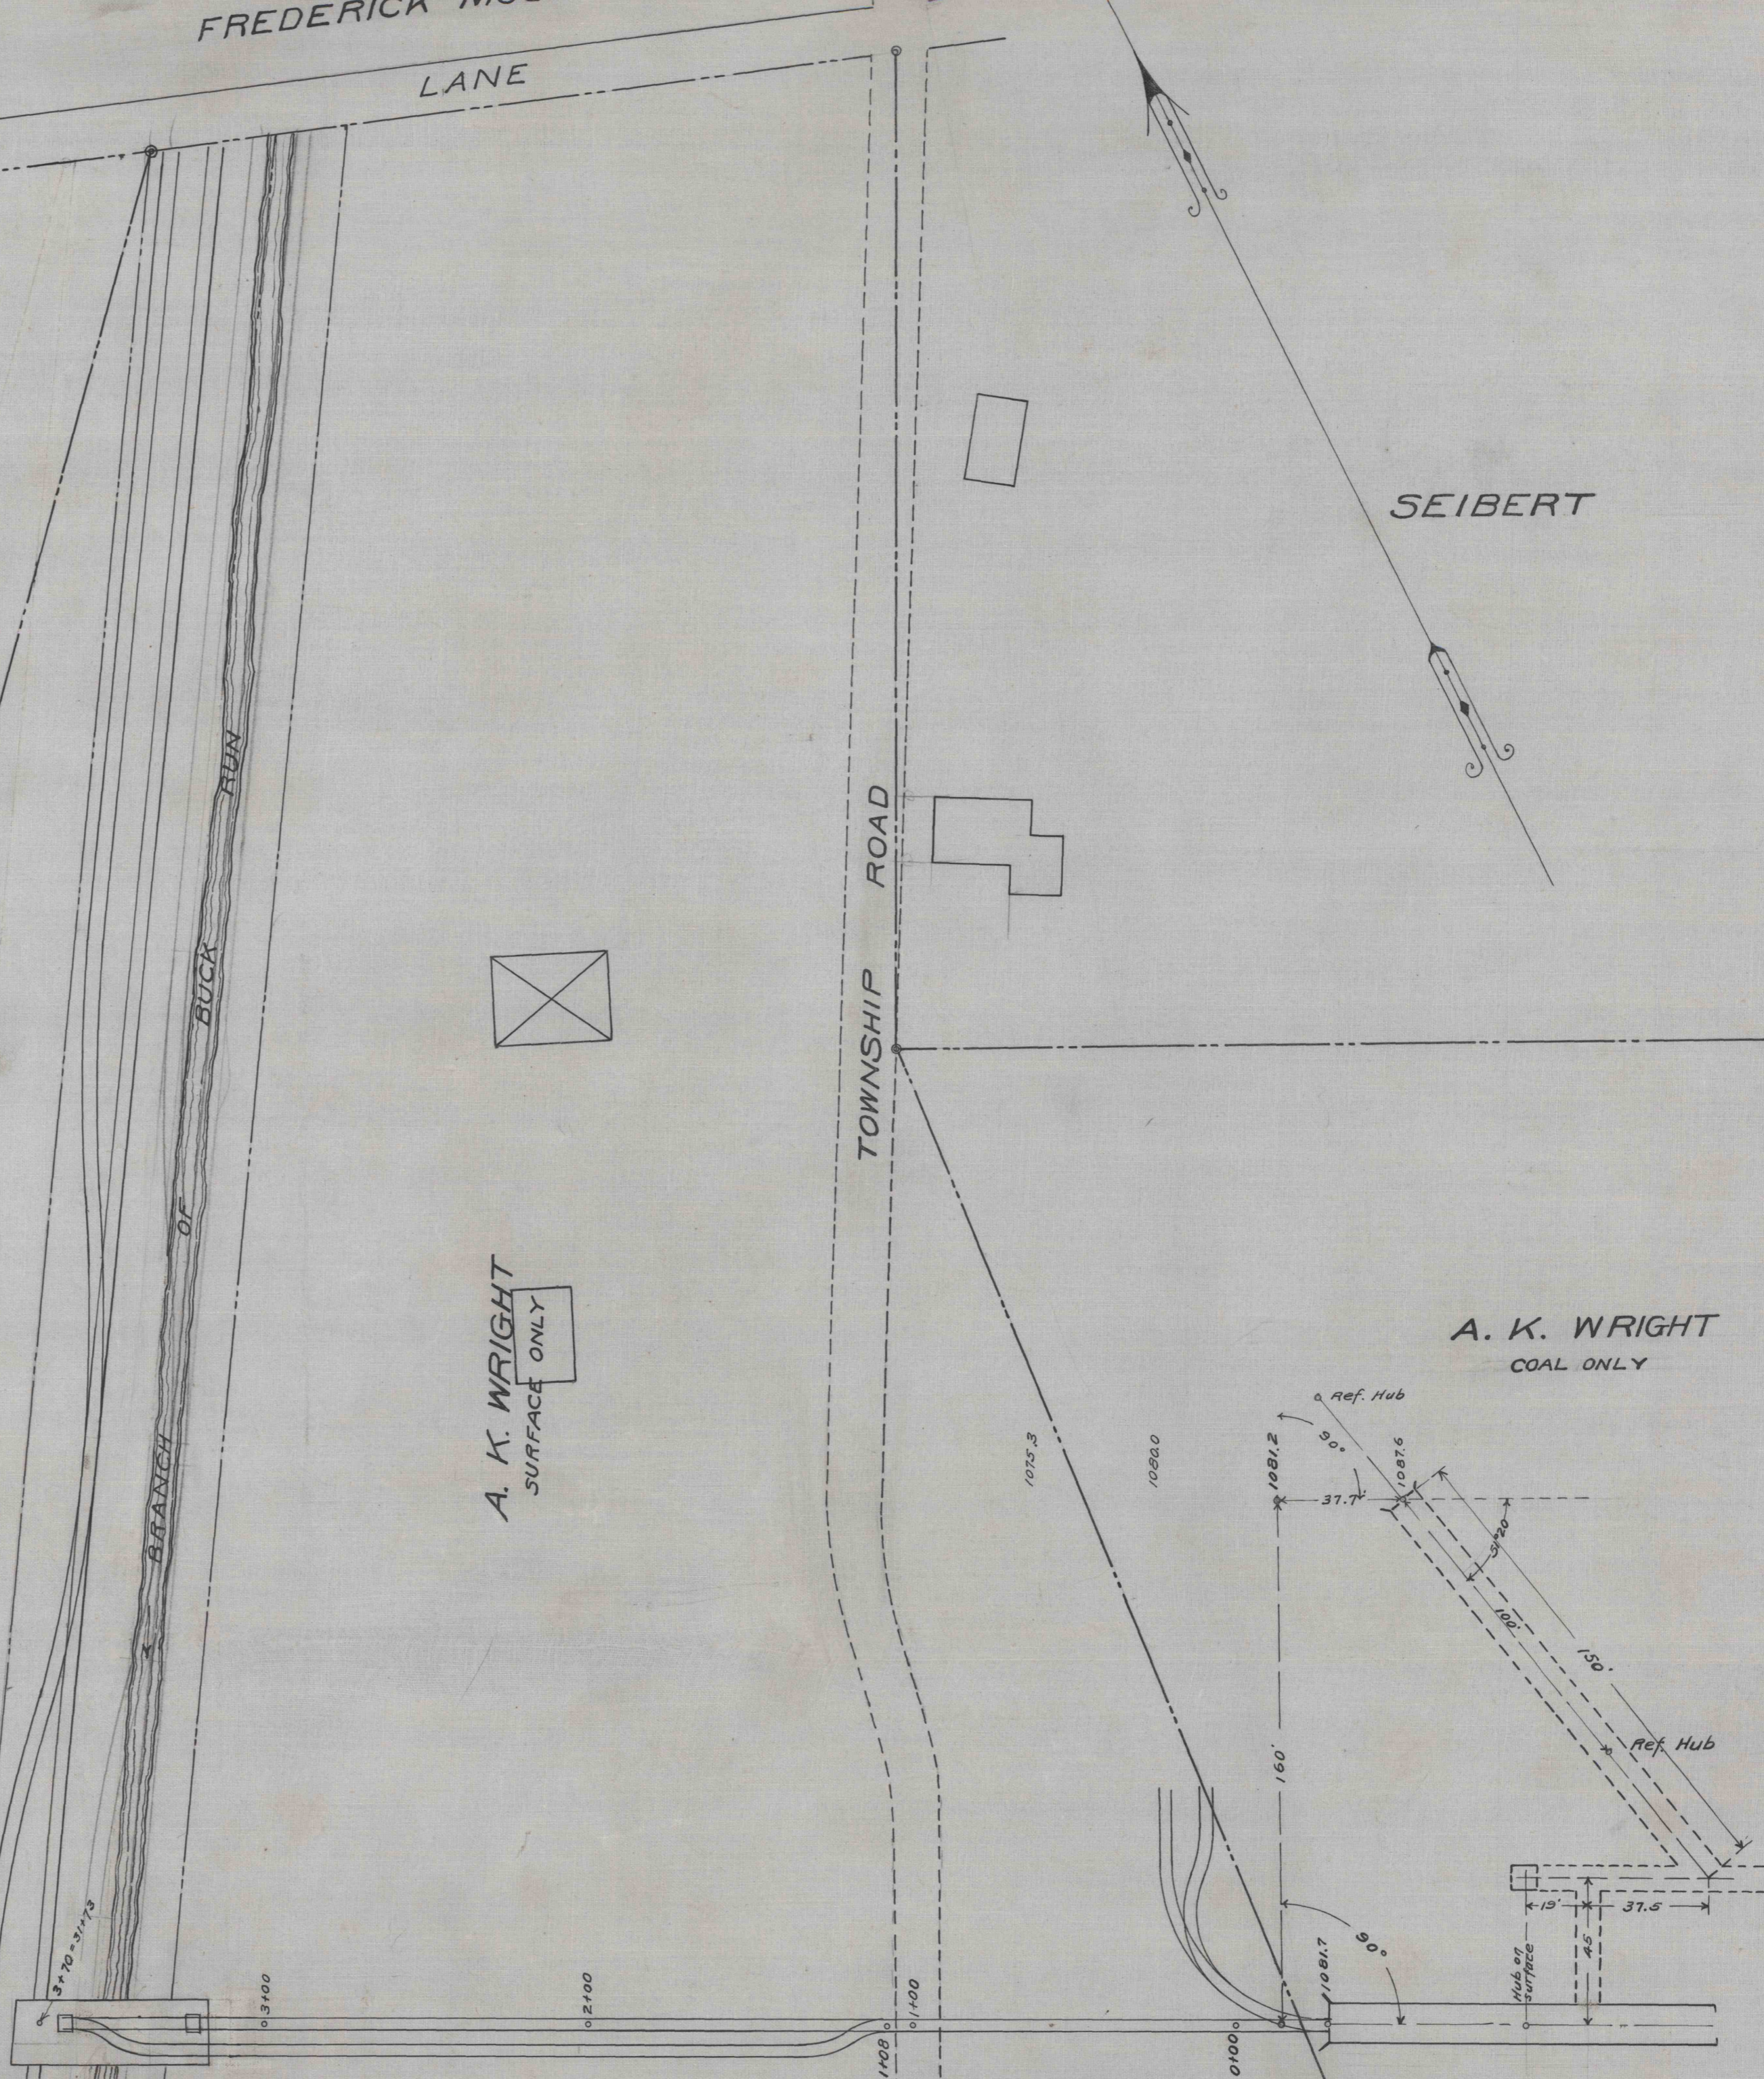

PLAN
— OF —
COAL LOADING TIPPLE AND SIDING
GREENE TOWNSHIP, INDIANA CO, PA.
FOR
A. K. WRIGHT
CLEARFIELD, PA.
SCALE 1" = 40'
CLEARFIELD, PA., AUG. 23, 1913

LK

1130

OFFICE E. W. HESS, ENGINEER.

C.L.S.

2886