


5595

846

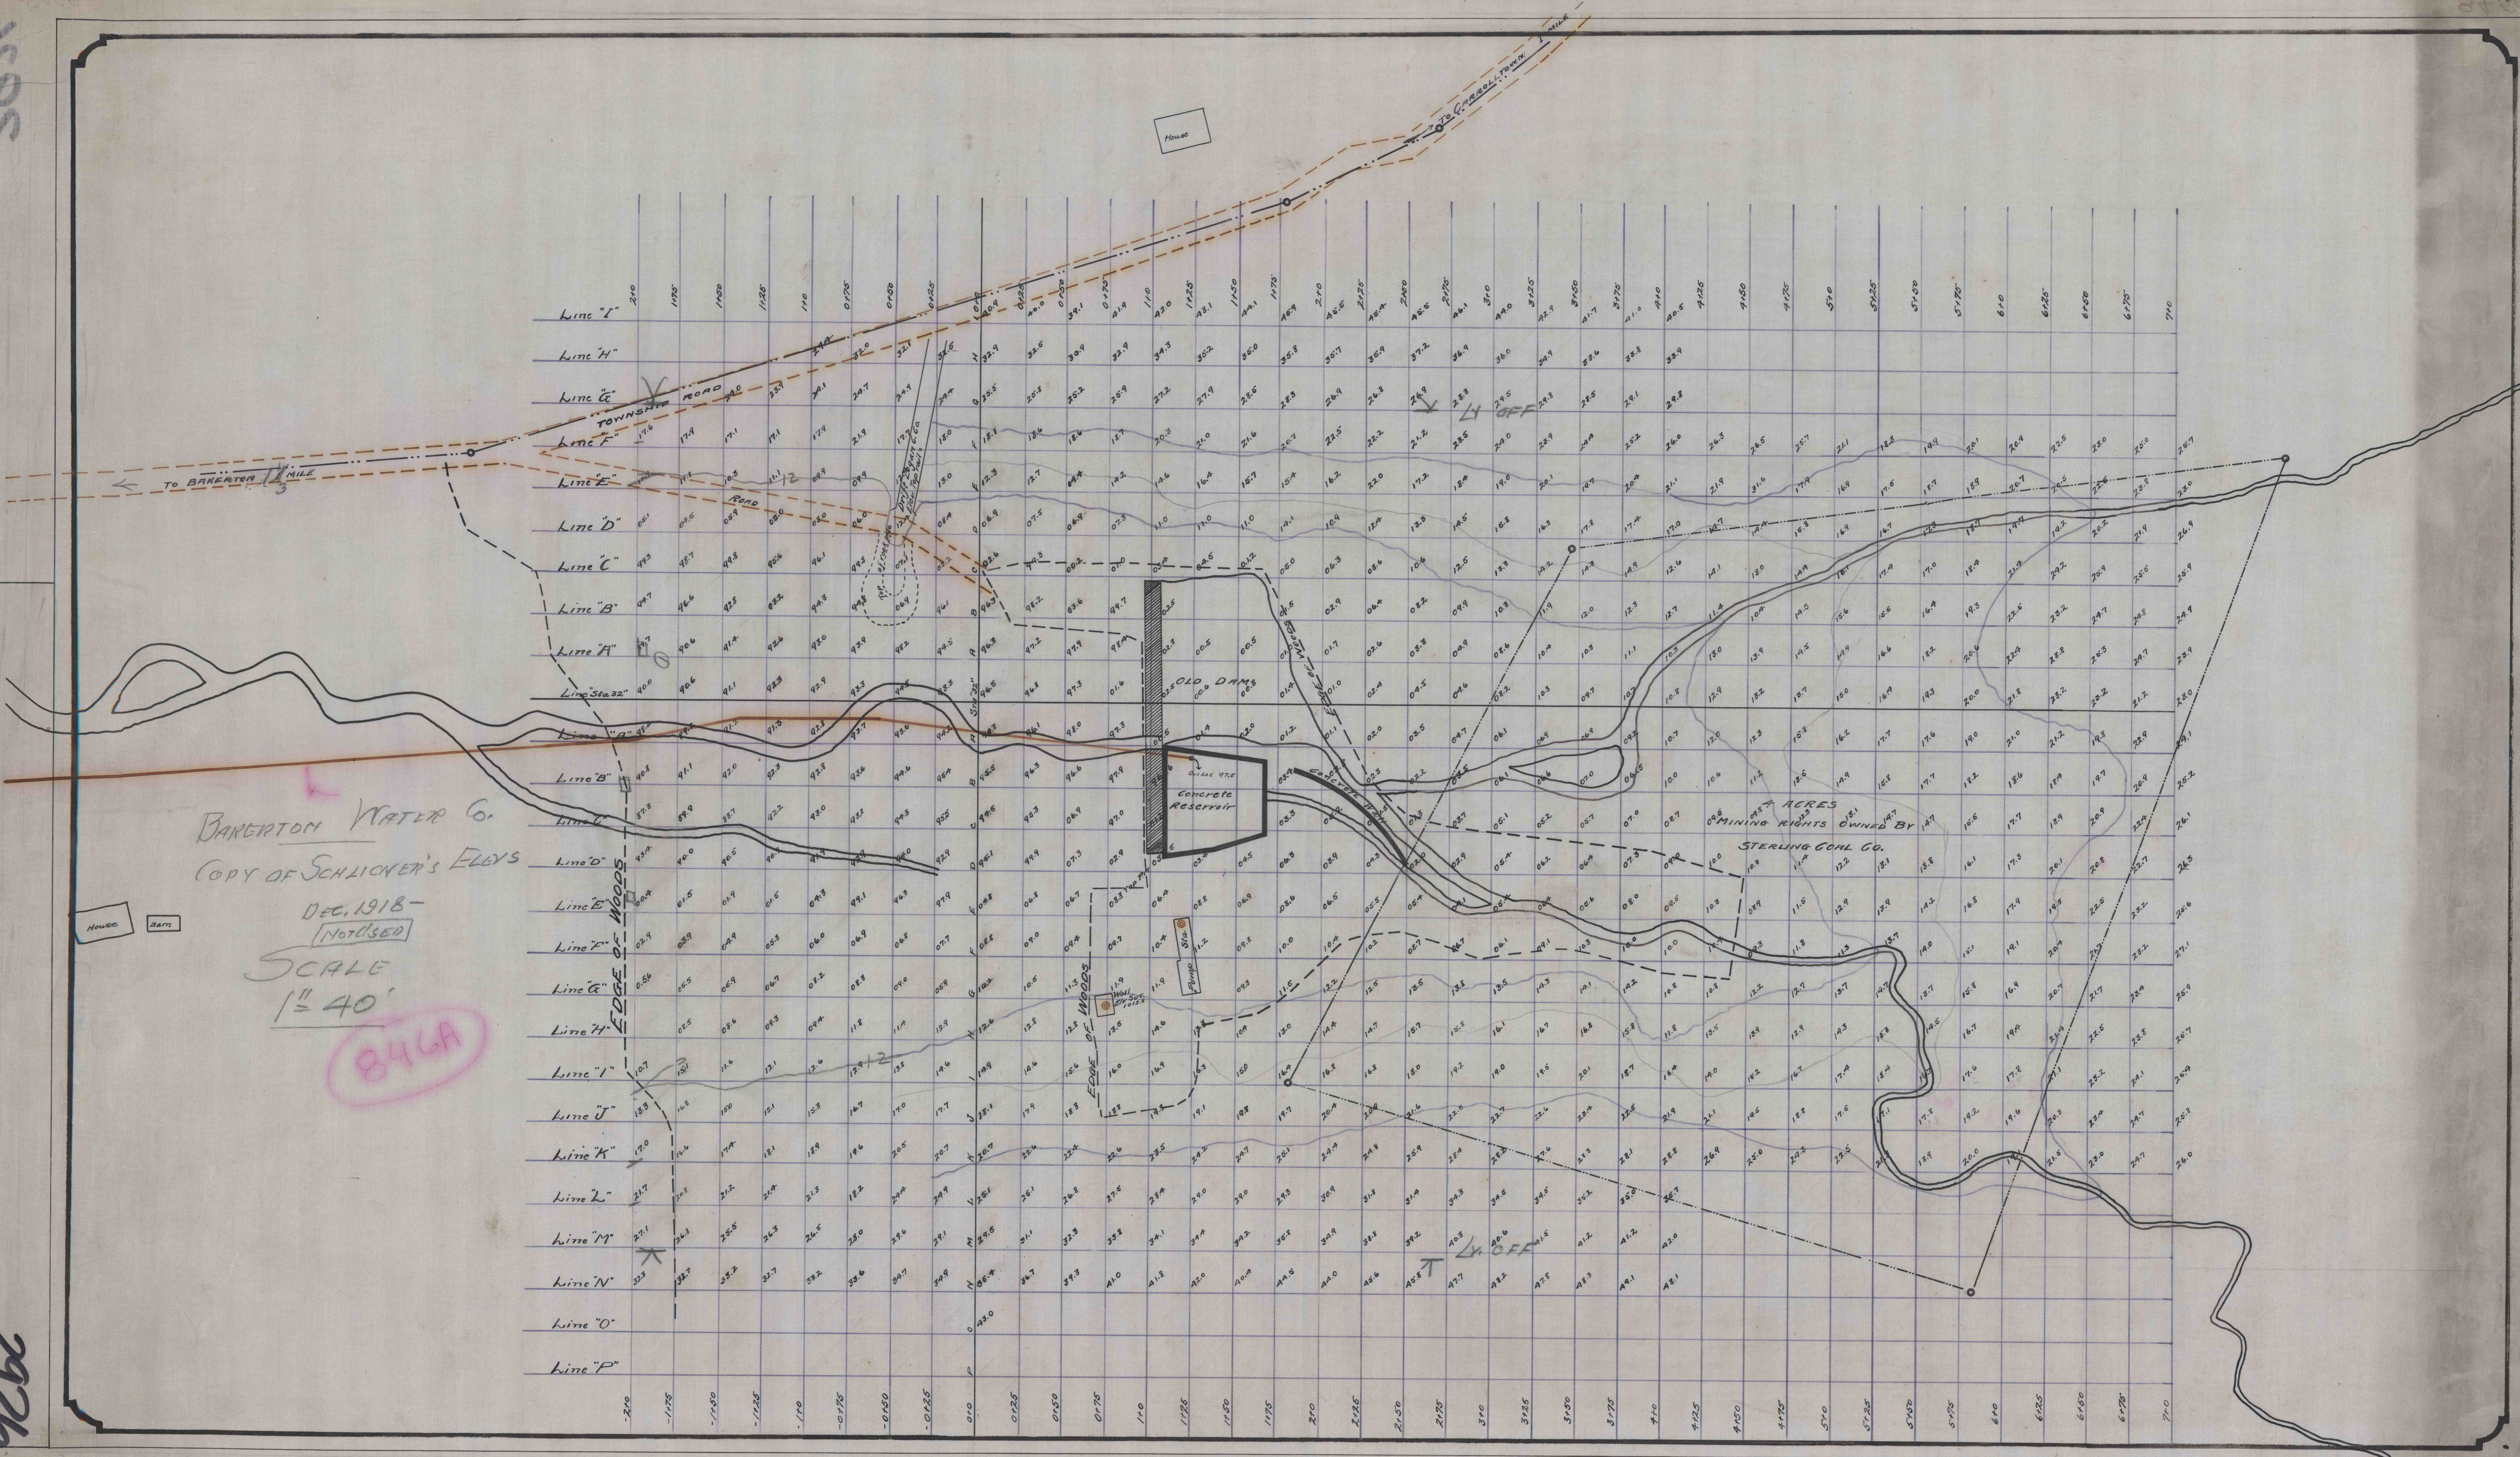

BARRETON WATER CO.  
COPY OF SCHLICHER'S ELEV'S

DEC. 1918 -  
NOTICED  
SCALE  
1" = 40'

846A

House

Dam

House

House

Dam

2926

846