


300e

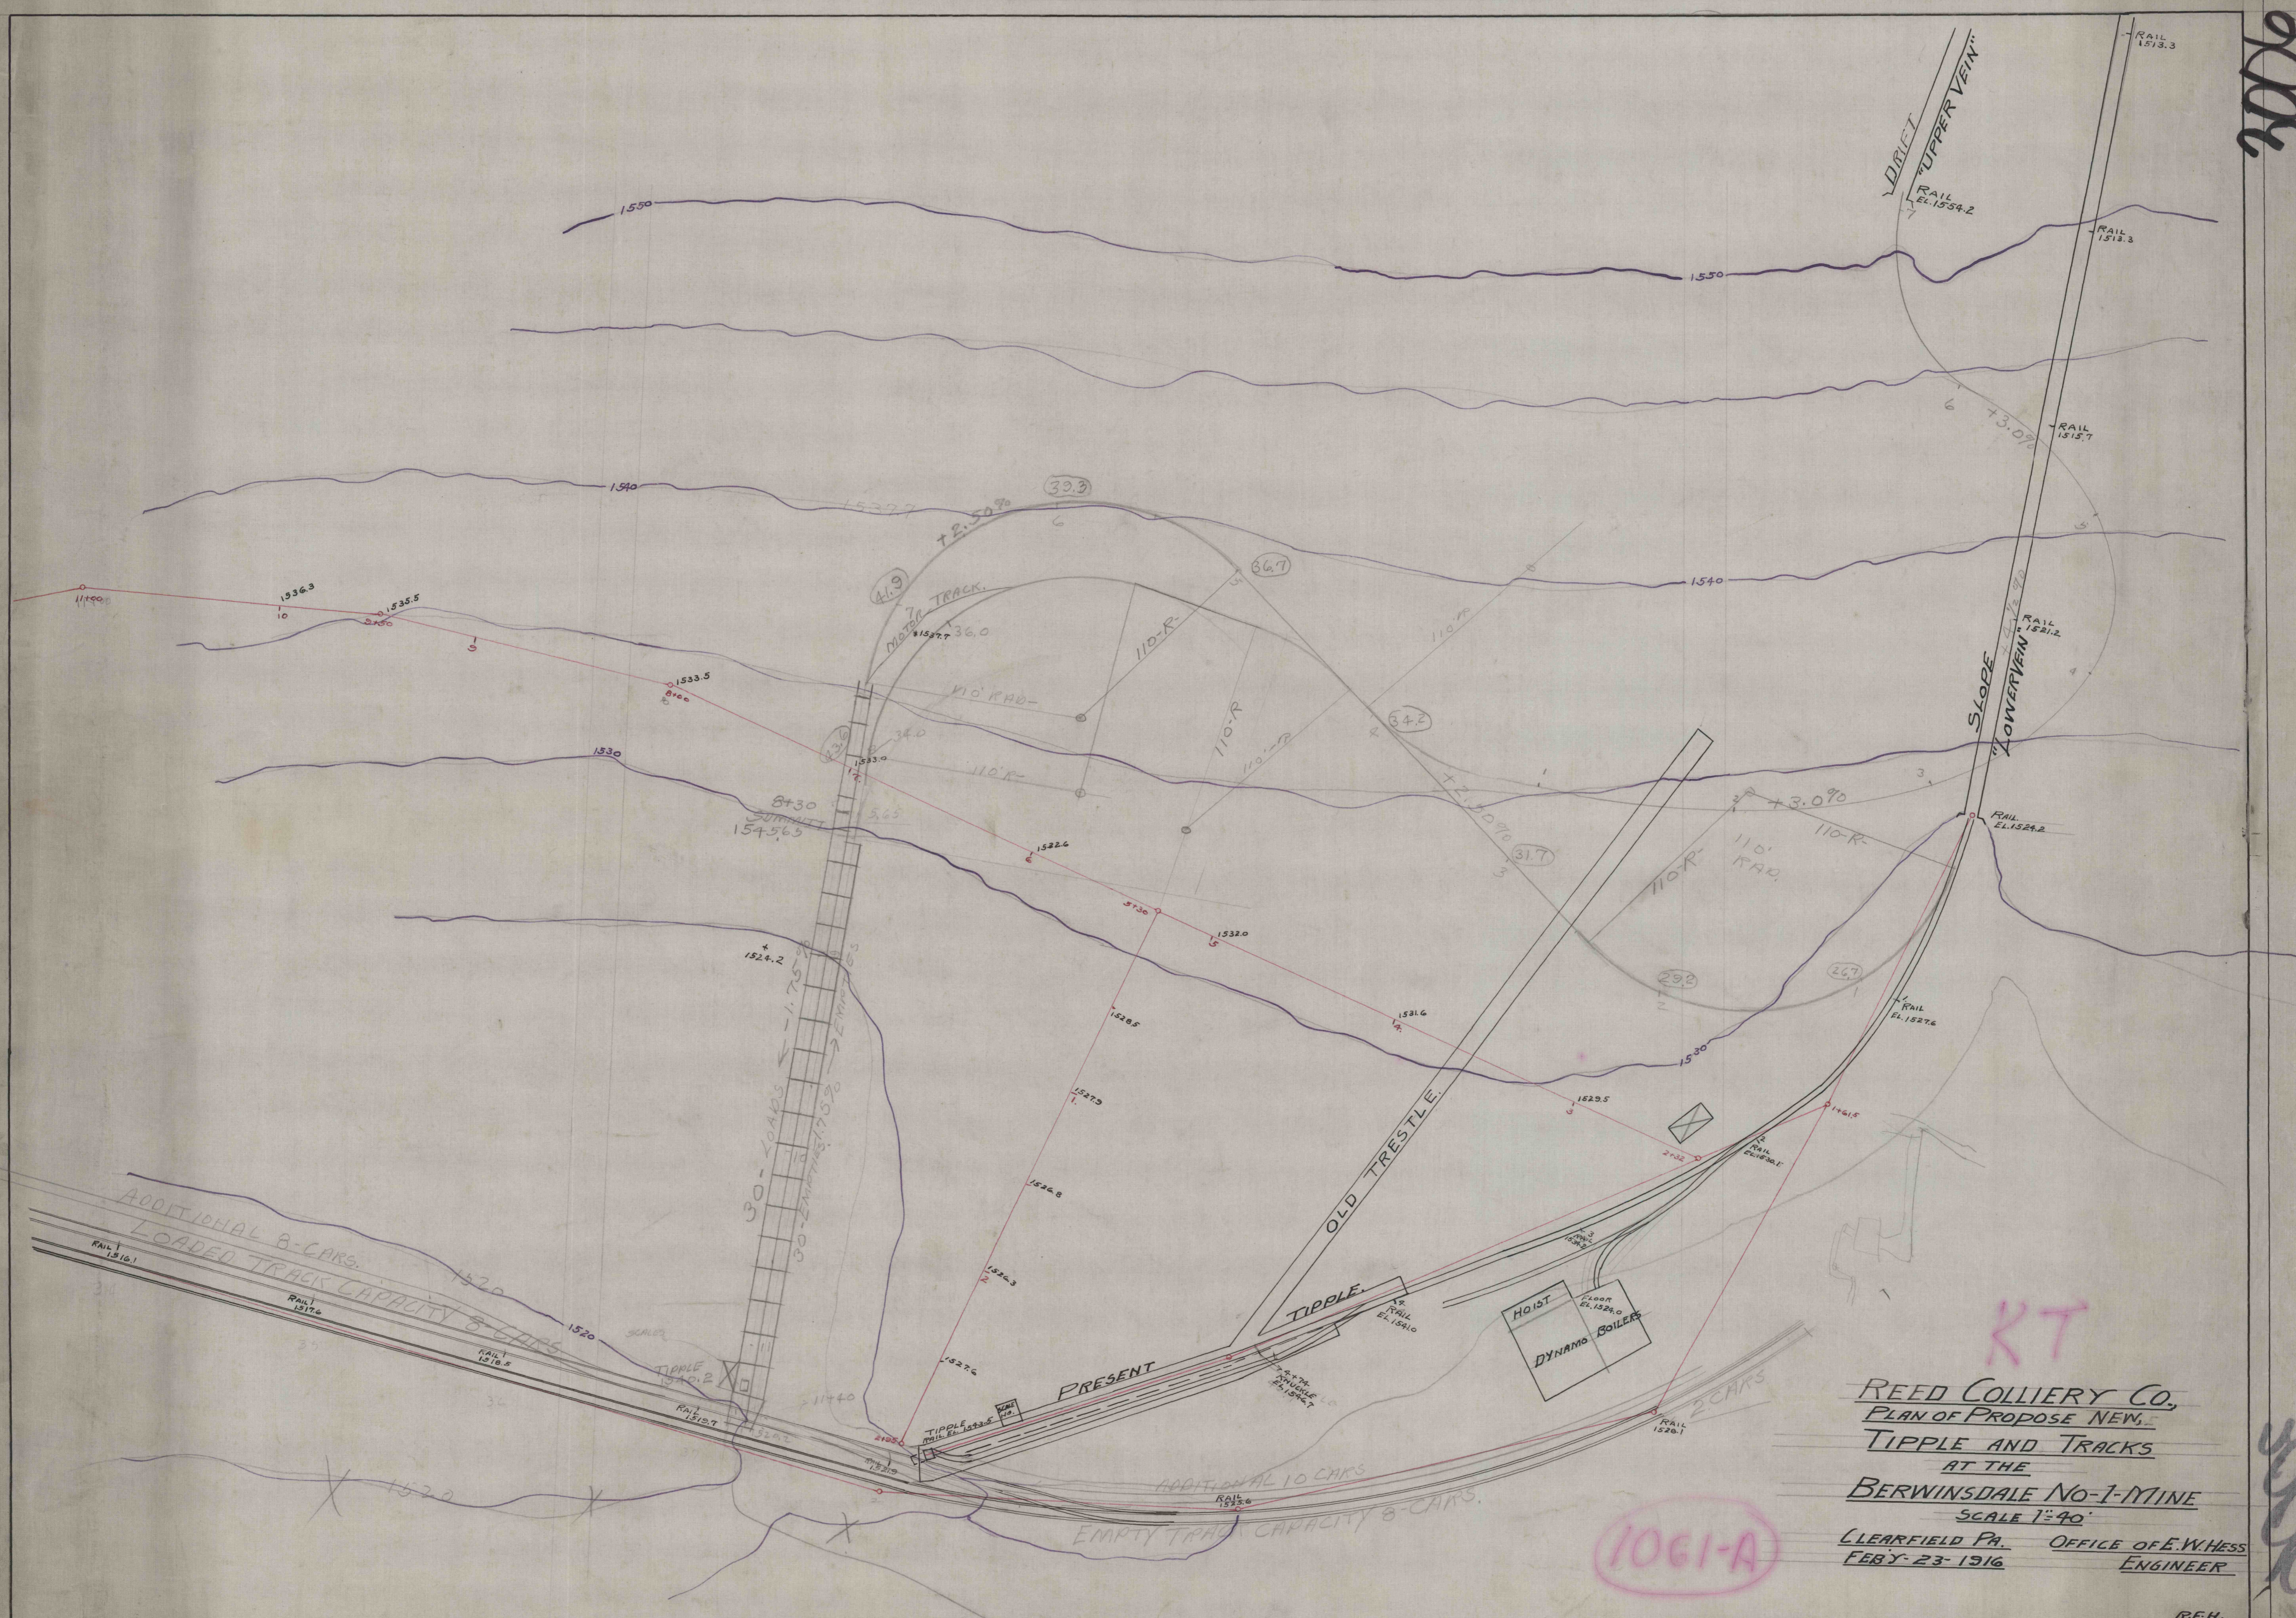

REED COLLIERY CO.
 PLAN OF PROPOSED NEW
 TIPPLE AND TRACKS
 AT THE
 BERWINSDALE NO-1 MINE
 SCALE 1"=40'
 CLEARFIELD PA. OFFICE OF E.W. HESS
 FEBY-23-1916 ENGINEER

1061-A

R.F.H.