


W. H. PIPER & CO.
SONMAN No 2 COLLIERY

PROPOSED NEW LOCATION OF PUMP AND DISCHARGE
LINE BETWEEN 13TH AND 14TH RIGHT HEADINGS.

SCALE: 1" = 40'

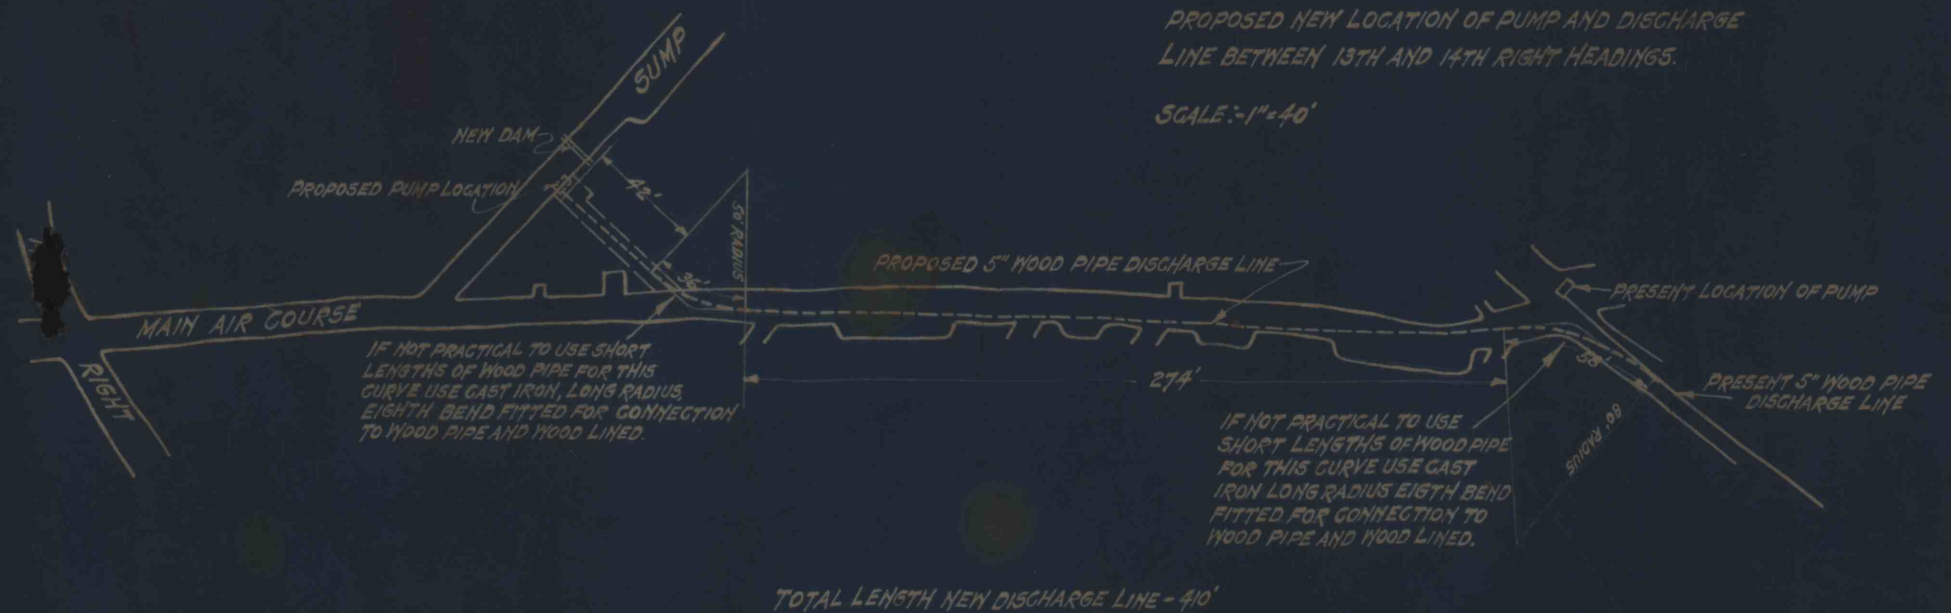

W. H. PIPER & CO.
1" = 40'
1917