
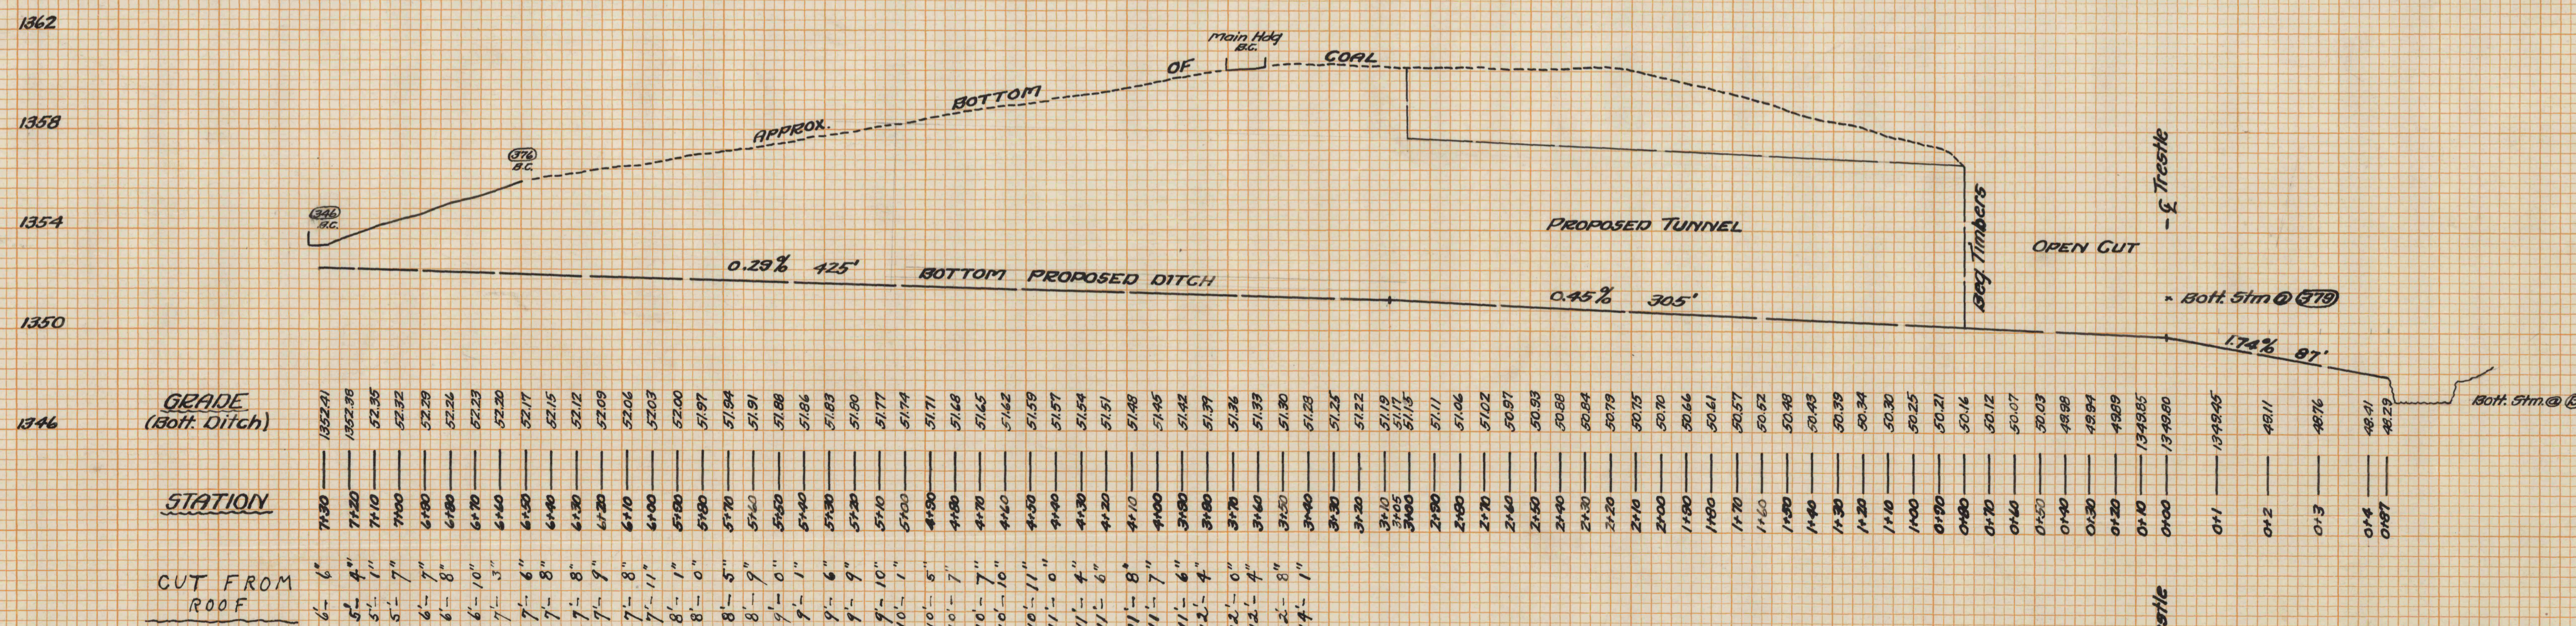


DATE: _____
 BY: _____
 SURVEYED: _____
 FINAL SURVEY: _____
 NOTE BOOK: _____
 NO. _____

DATE: _____
 BY: _____
 ORIGINAL SURVEY: _____
 SURVEY PLOTTED: _____
 NOTE BOOK: _____
 NO. _____

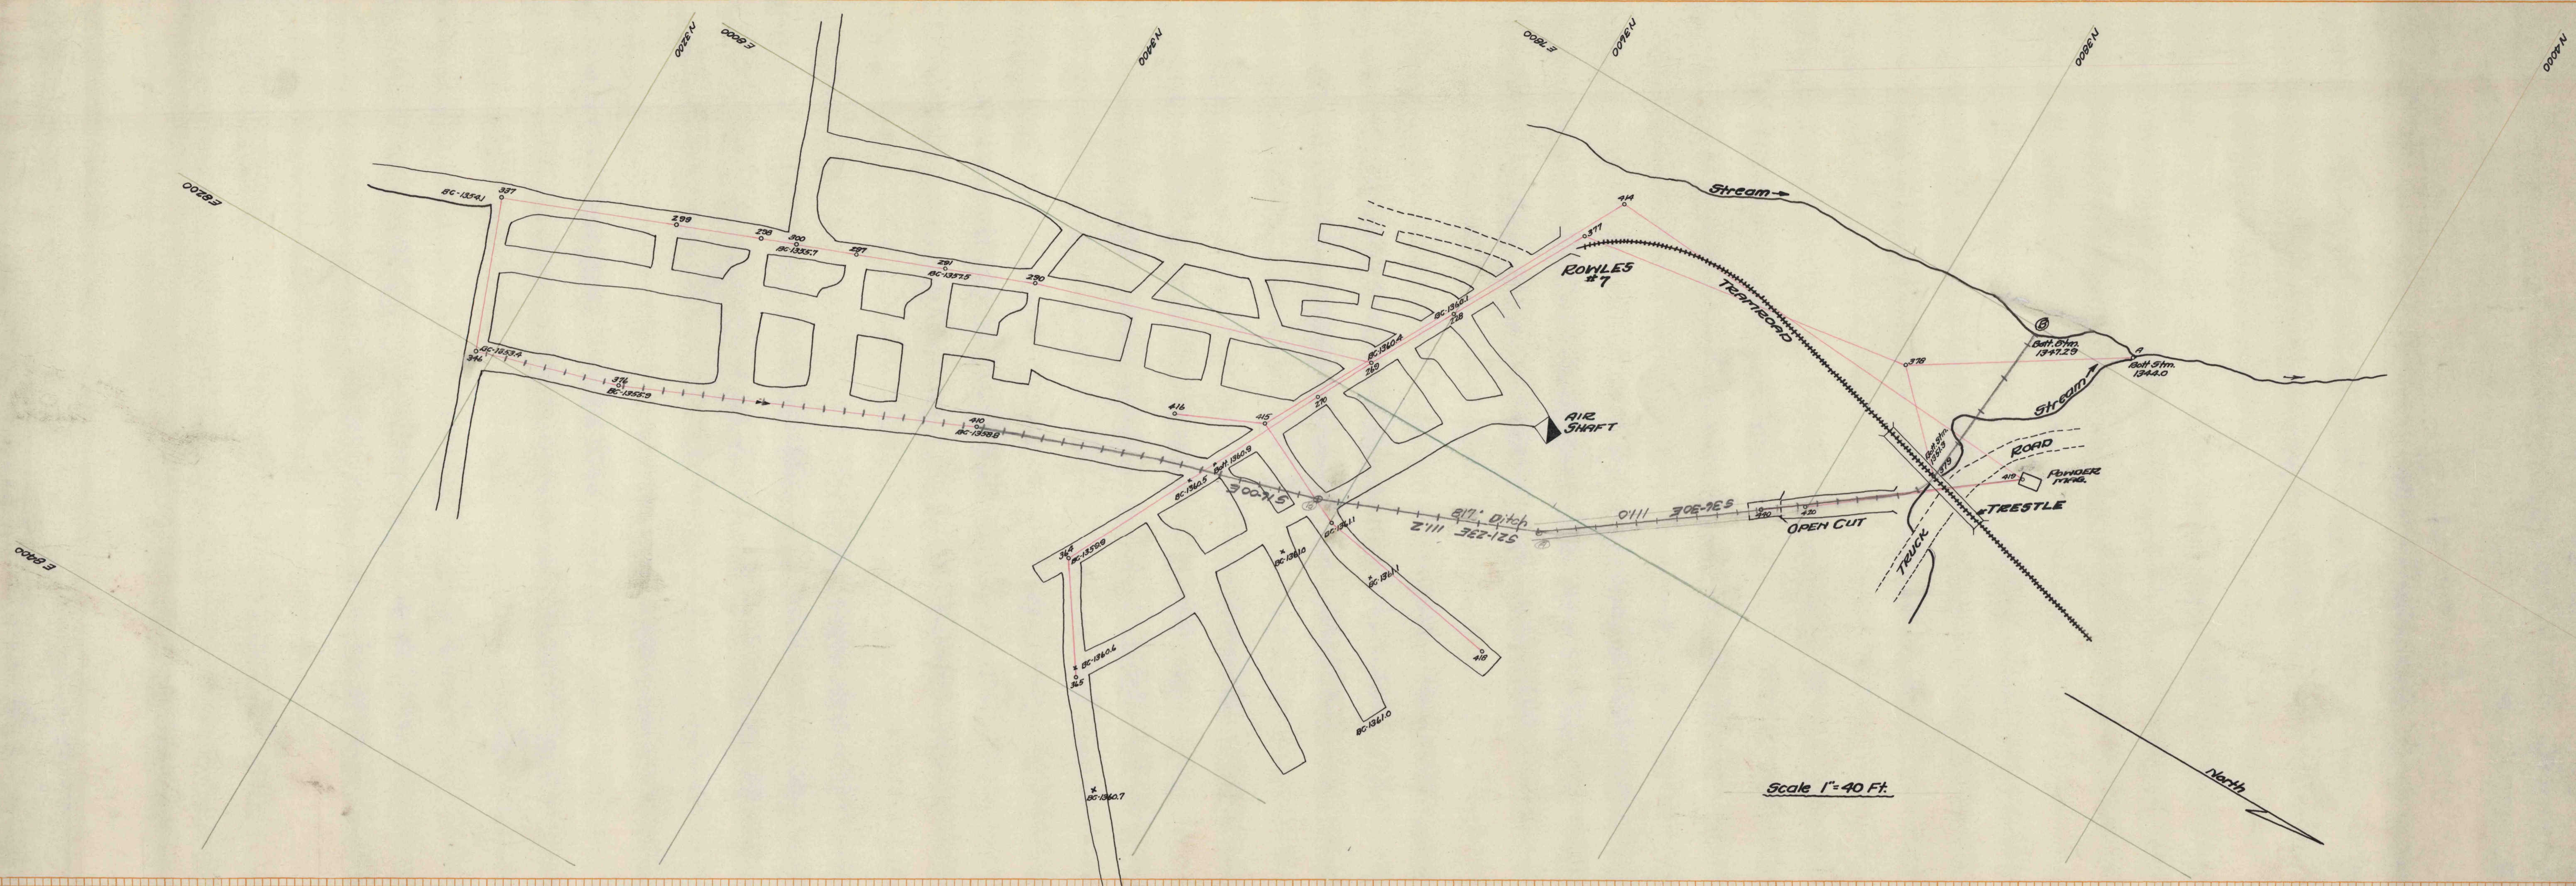

GRADE (Bottom Ditch)	STATION	CUT FROM ROOF
1352.21	71+30	6'-6"
1352.36	71+20	5'-4"
52.35	71+10	5'-11"
52.32	71+00	5'-7"
52.29	6+80	6'-7"
52.26	6+70	6'-8"
52.23	6+60	6'-10"
52.20	6+50	7'-3"
52.17	6+40	7'-6"
52.15	6+30	7'-8"
52.12	6+20	7'-8"
52.09	6+10	7'-9"
52.06	6+00	7'-8"
52.03	5+90	7'-11"
52.00	5+80	8'-1"
51.97	5+70	8'-0"
51.94	5+60	8'-5"
51.91	5+50	8'-9"
51.88	5+40	9'-0"
51.86	5+30	9'-1"
51.83	5+20	9'-6"
51.80	5+10	9'-9"
51.77	5+00	9'-10"
51.74	4+90	10'-1"
51.71	4+80	10'-5"
51.68	4+70	10'-7"
51.65	4+60	10'-7"
51.62	4+50	10'-10"
51.59	4+40	10'-11"
51.57	4+30	11'-0"
51.54	4+20	11'-6"
51.51	4+10	11'-7"
51.48	4+00	11'-8"
51.45	3+90	11'-7"
51.42	3+80	11'-6"
51.39	3+70	12'-4"
51.36	3+60	12'-0"
51.33	3+50	12'-4"
51.30	3+40	12'-8"
51.27	3+30	14'-1"
51.25	3+20	
51.22	3+10	
51.19	3+00	
51.17	2+90	
51.15	2+80	
51.11	2+70	
51.06	2+60	
51.04	2+50	
51.02	2+40	
50.97	2+30	
50.93	2+20	
50.89	2+10	
50.84	2+00	
50.79	1+90	
50.75	1+80	
50.70	1+70	
50.66	1+60	
50.61	1+50	
50.57	1+40	
50.52	1+30	
50.48	1+20	
50.45	1+10	
50.39	1+00	
50.34	0+90	
50.30	0+80	
50.25	0+70	
50.21	0+60	
50.16	0+50	
50.12	0+40	
50.07	0+30	
50.03	0+20	
49.99	0+10	
49.94	0+00	
49.89		
1349.85	0+00	
1349.80	0+10	
1349.45	2+0	
1348	5+0	
1347	14+0	
1346.25	14+80	

NARCO-CURWENSVILLE, PA.
 Plan & Profile - Proposed Drainage Drift
 Rowles #7 Coal Mine
 Scale: Hor. 1" = 40 Ft.
 Ver. 1" = 4 Ft.
 12/10/43 R.M.D.
 OK [Signature]

#54-2-78