


2485

2845

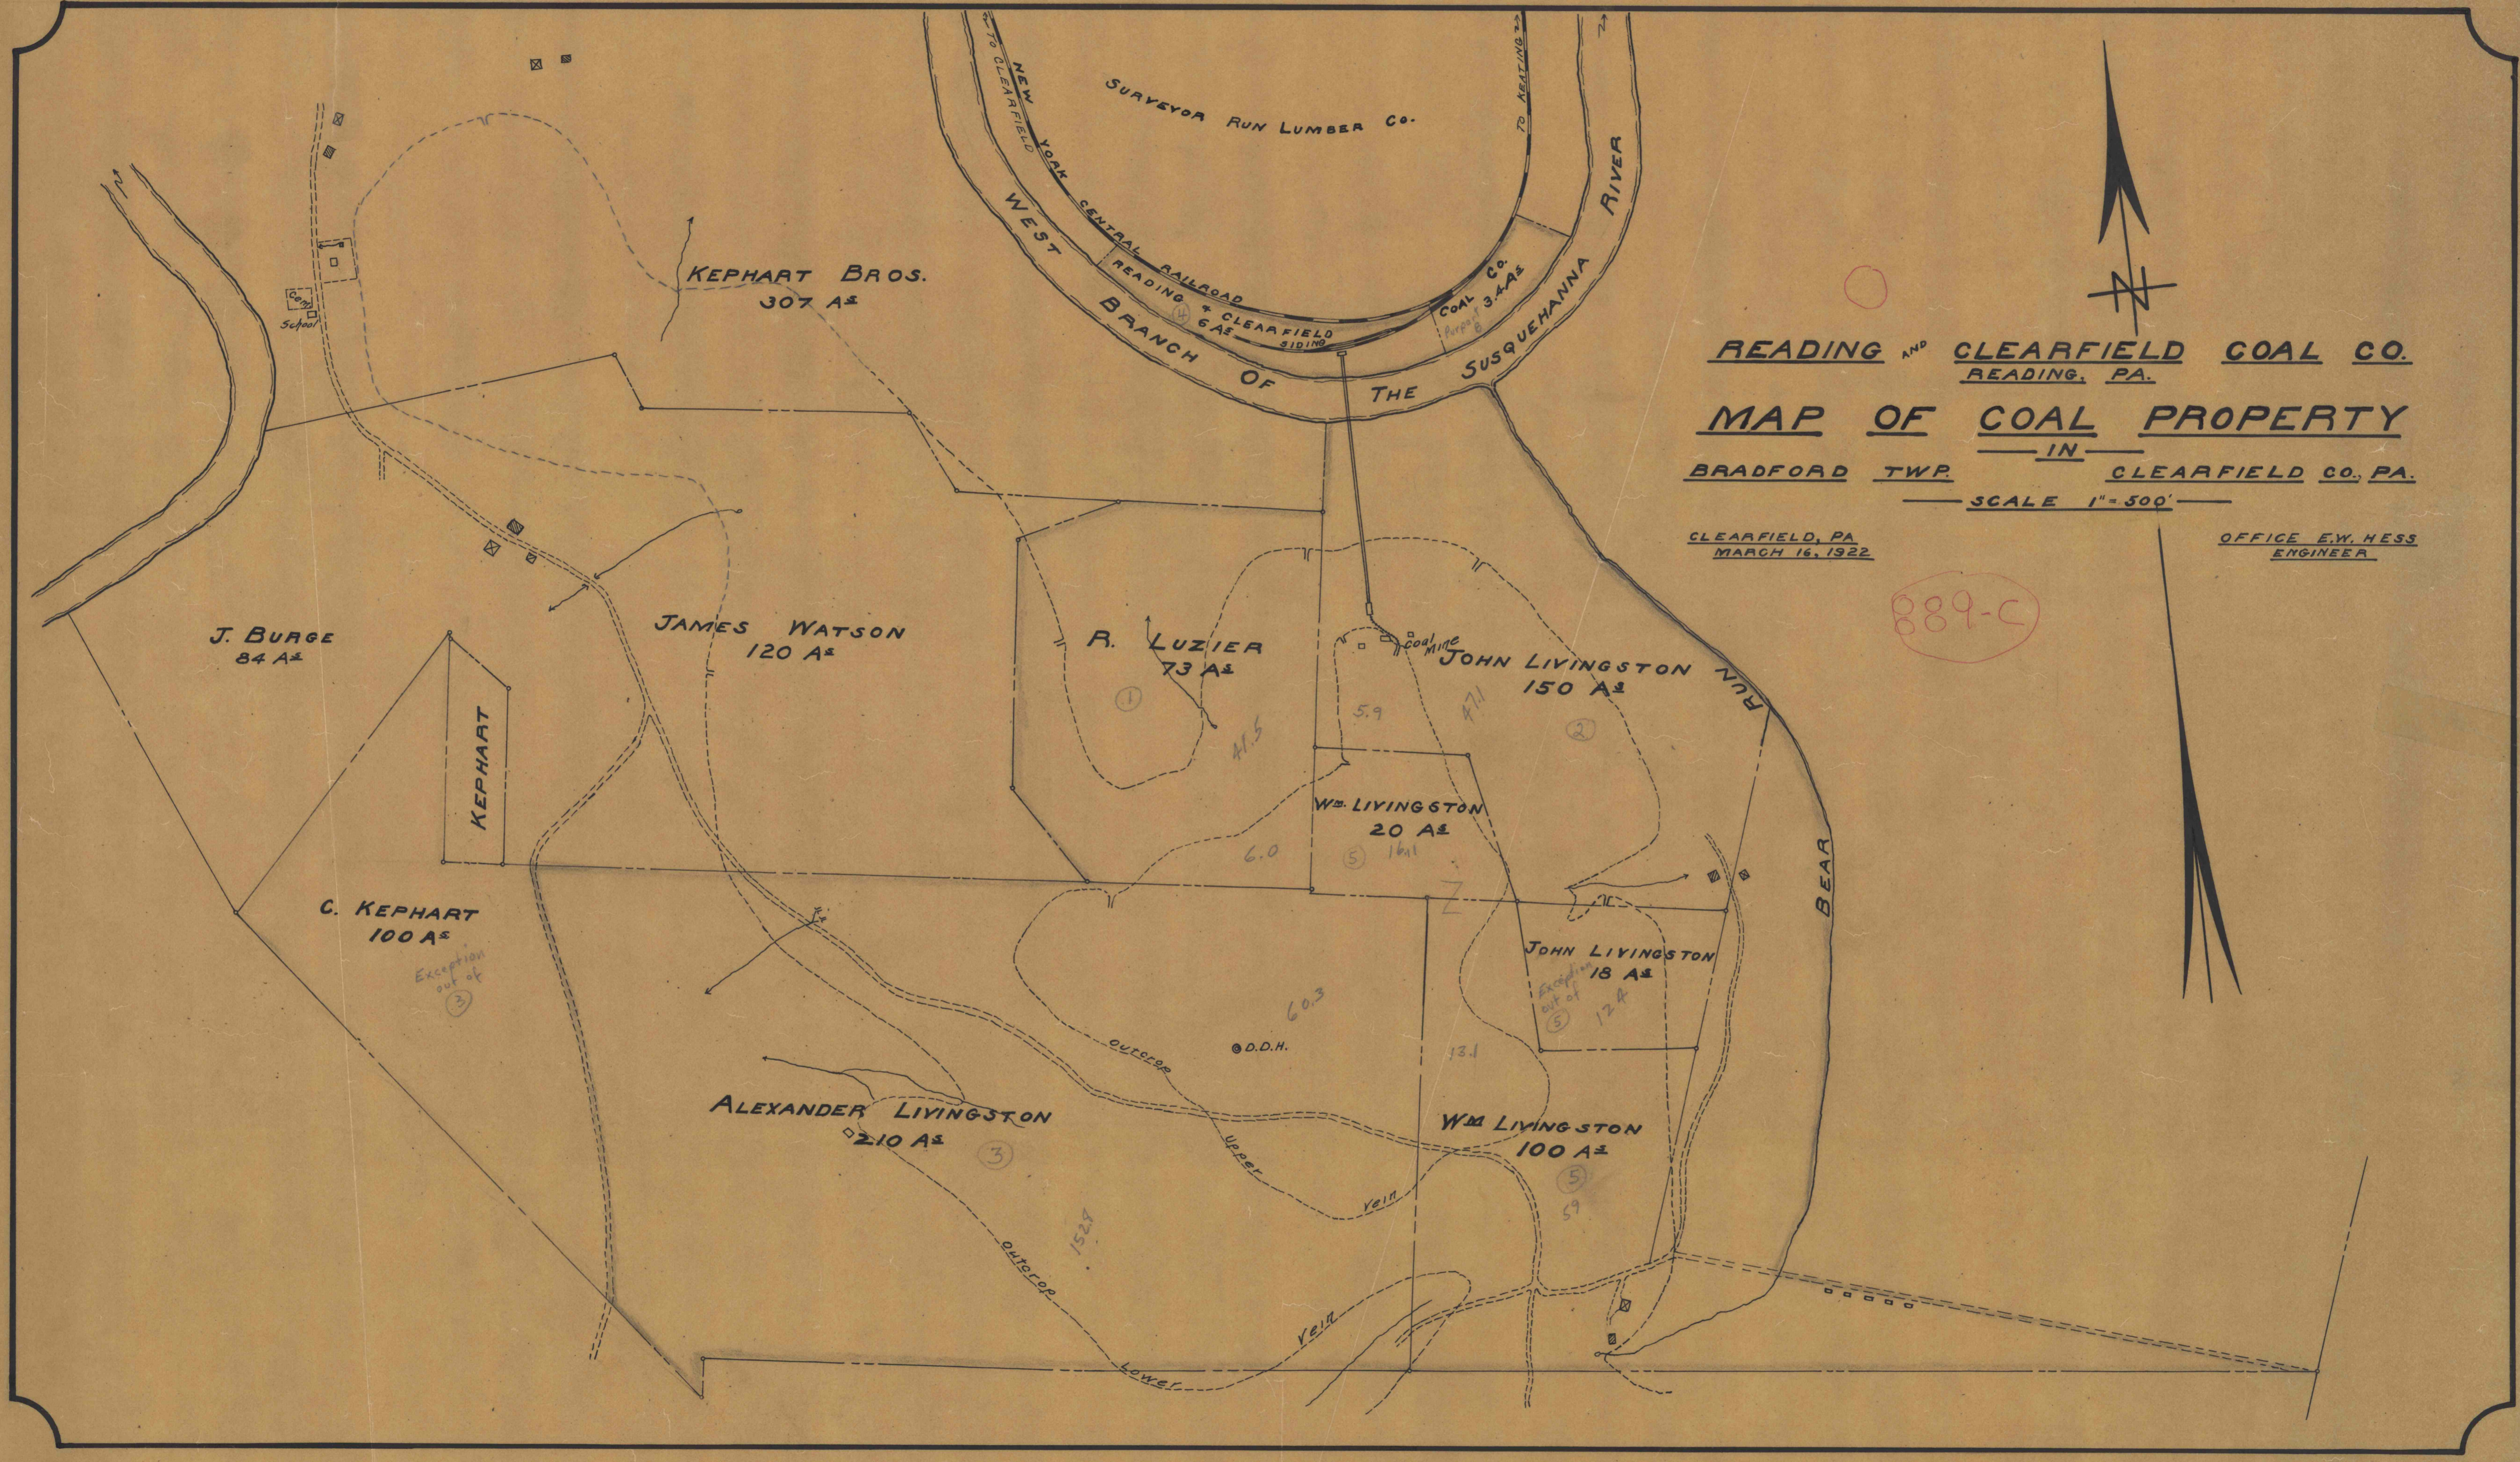


READING AND CLEARFIELD COAL CO.  
 READING, PA.  
**MAP OF COAL PROPERTY**  
 IN  
 BRADFORD TWP. CLEARFIELD CO., PA.  
 SCALE 1" = 500'

CLEARFIELD, PA.  
 MARCH 16, 1922

OFFICE E.W. HESS  
 ENGINEER

889-C

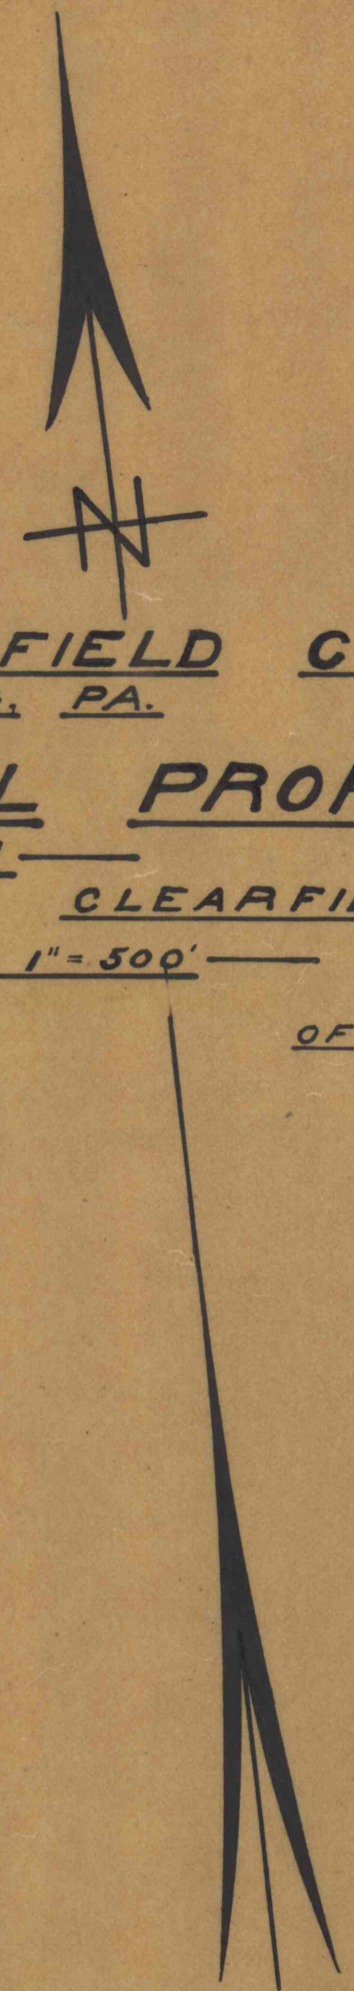

2845