


MAP

Showing Proposed Shaft
From B-Seam to C-Prime
Scale: 1" = 50' Dec-24-1941

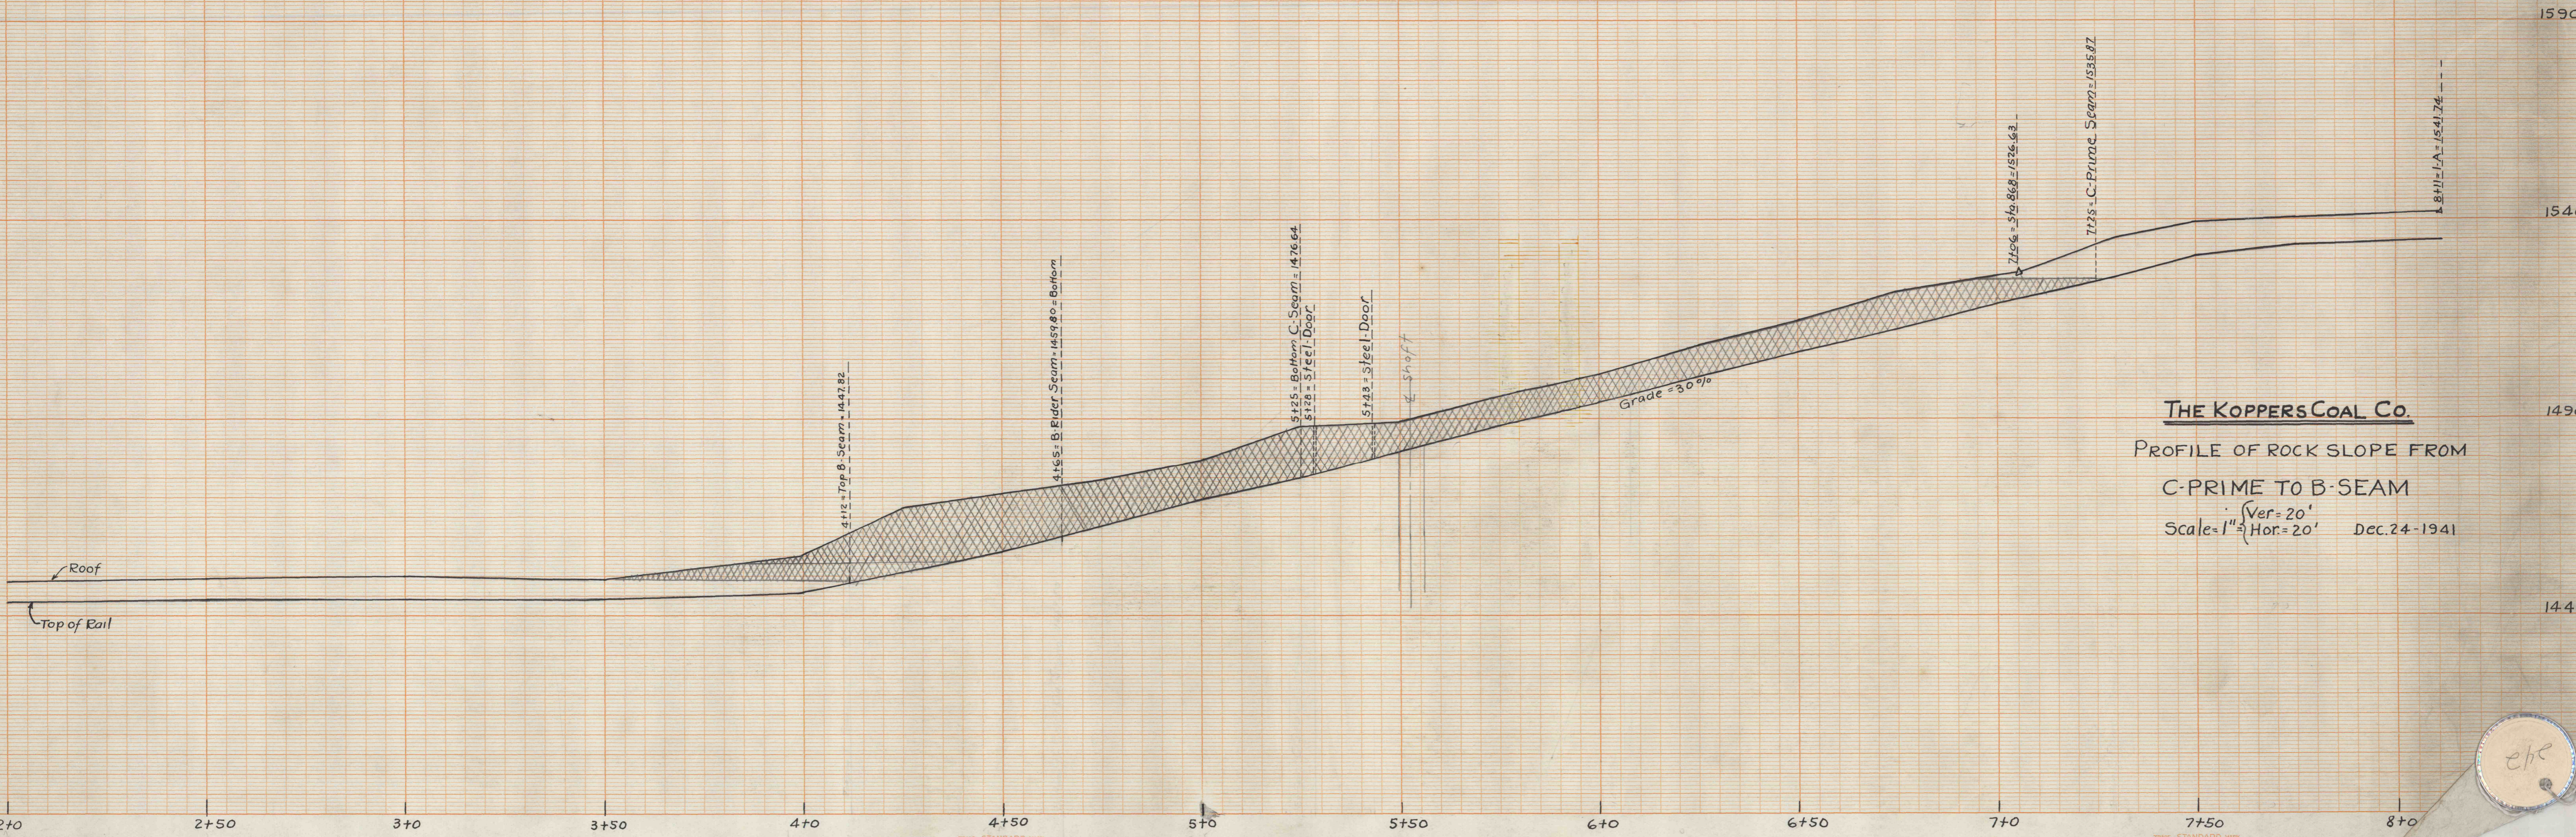

THE KOPPERS COAL CO.

PROFILE OF ROCK SLOPE FROM
C-PRIME TO B-SEAM
Scale: $\left. \begin{array}{l} \text{Ver} = 20' \\ \text{Hor} = 20' \end{array} \right\}$ Dec. 24-1941

epe