


LEGEND

- || STOPPING
- ⊕ CHECK
- ↔ INTAKE AIR
- ↔ RETURN AIR
- BELT LOADING POINT

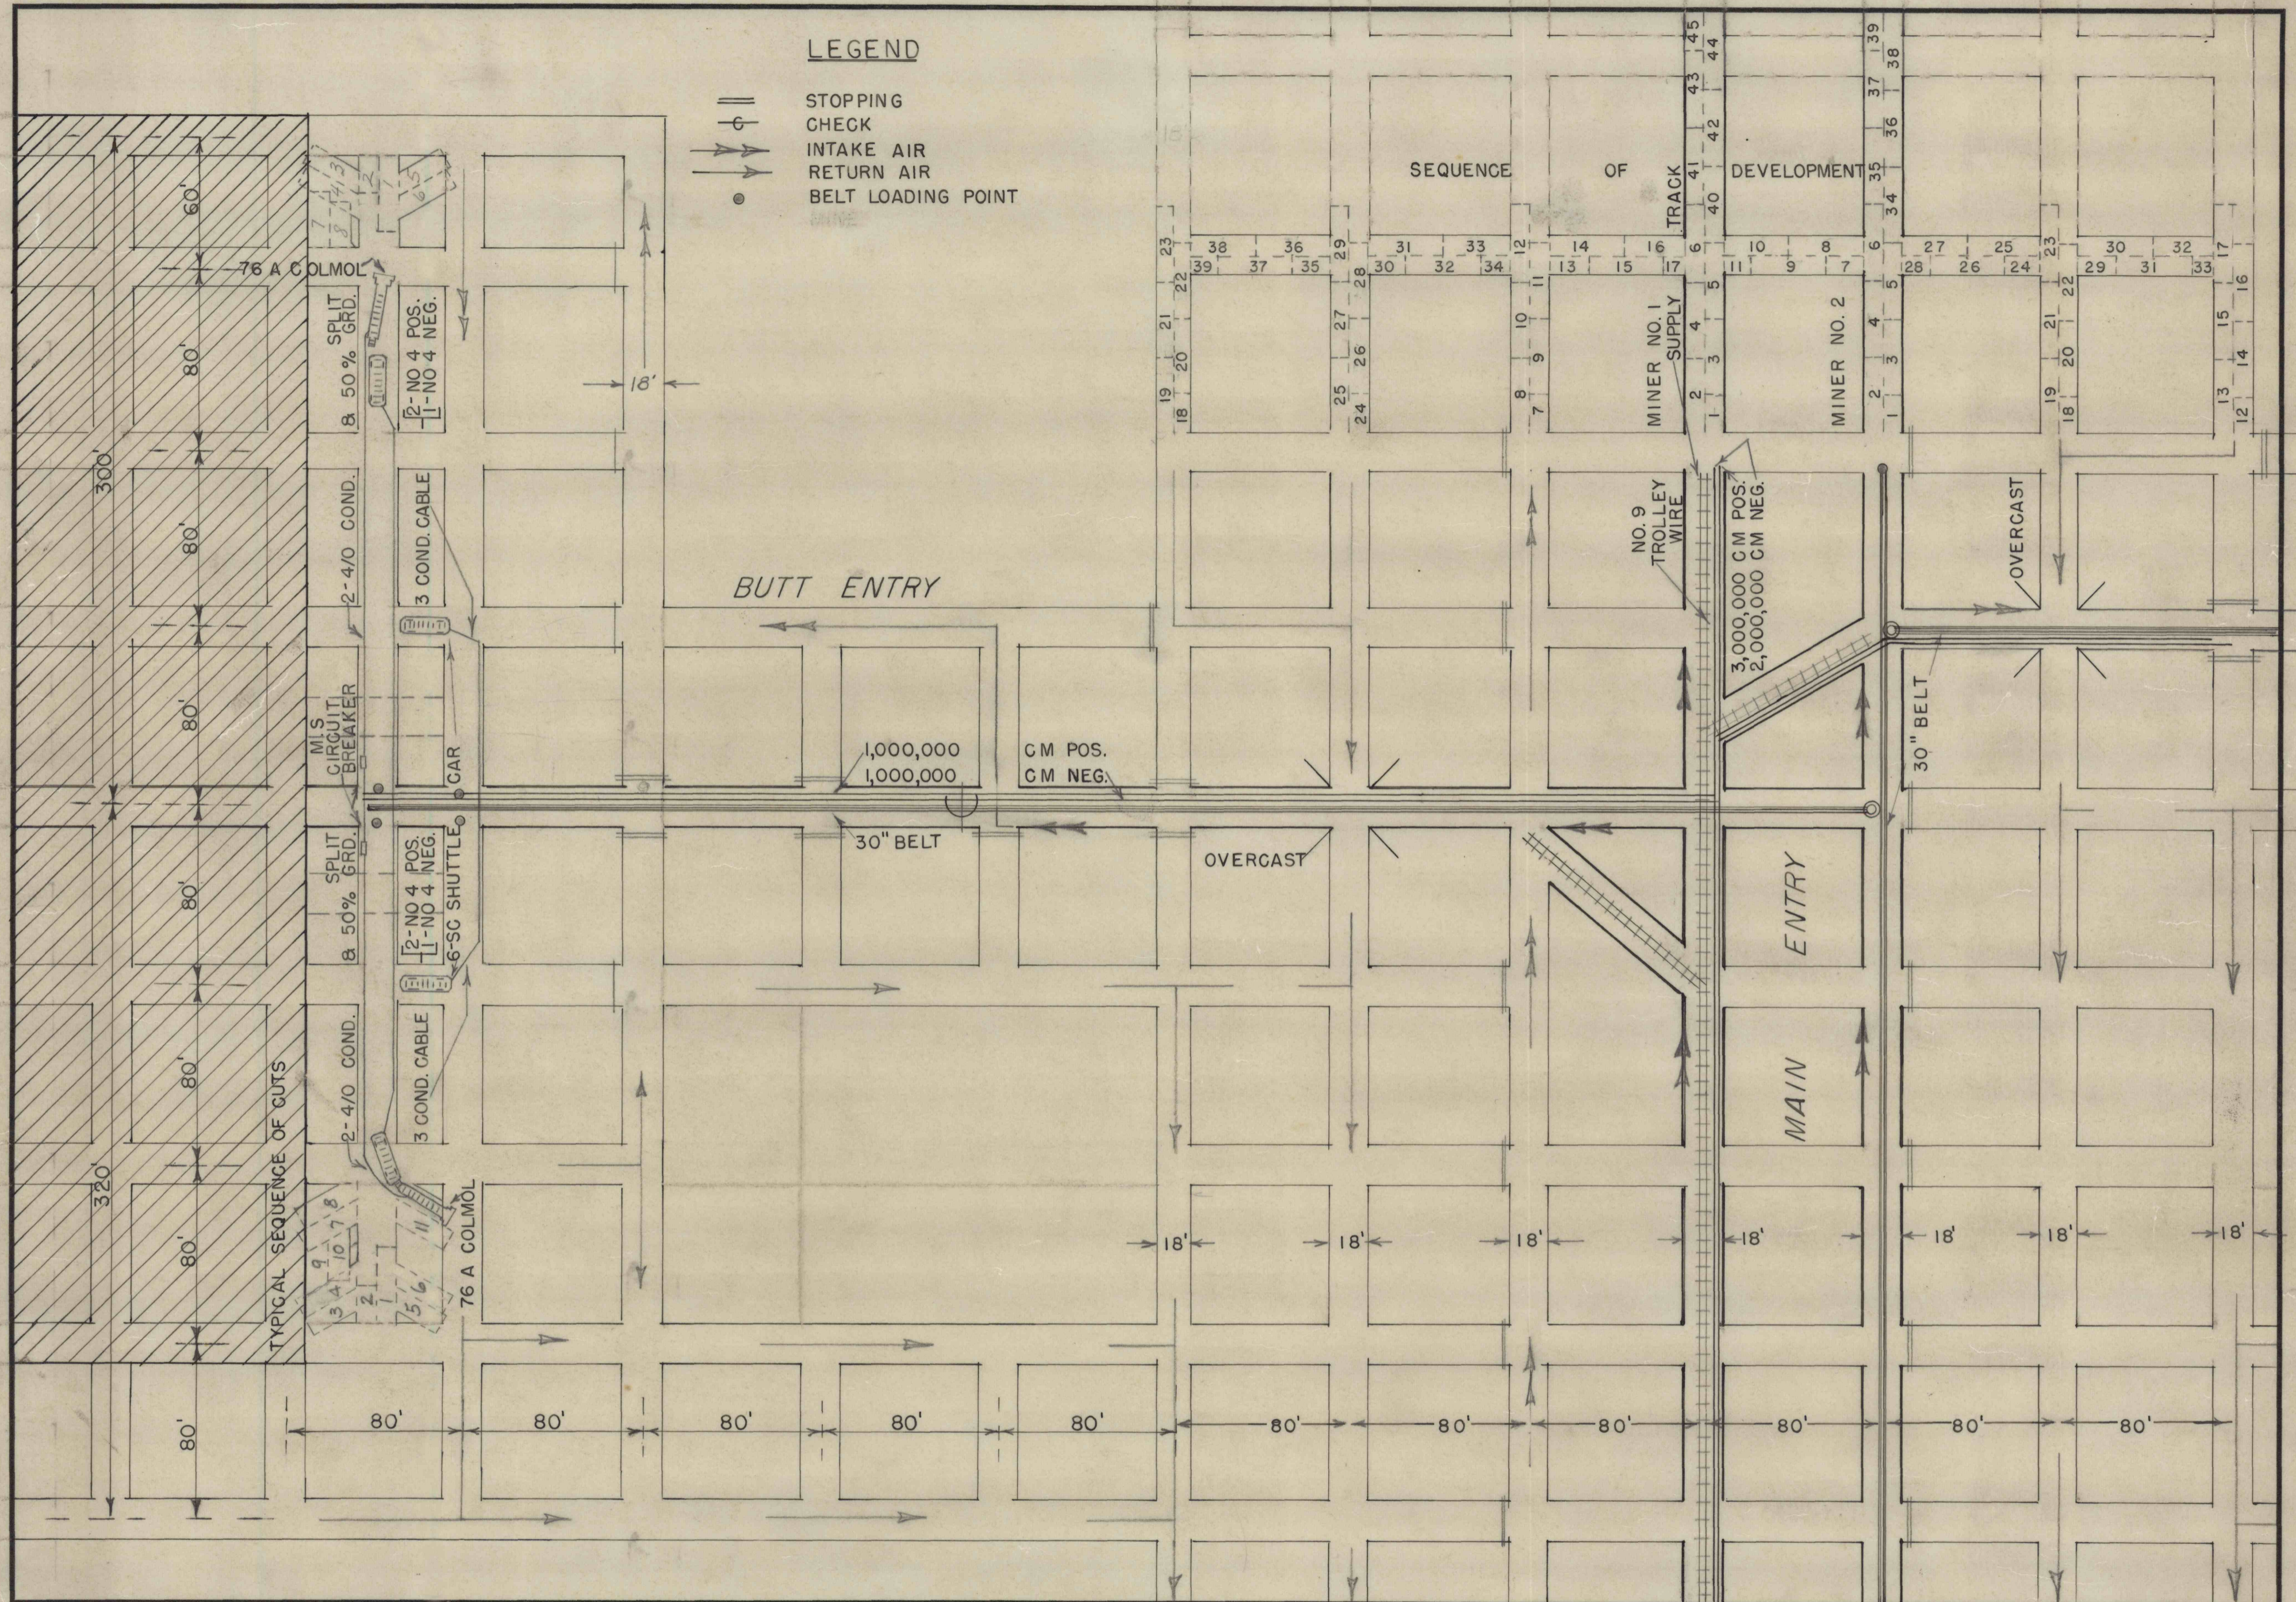

<p>REFERENCES</p>	<p>DWG. NO.</p>	<table border="1" style="width: 100%; border-collapse: collapse;"> <thead> <tr> <th style="font-size: small;">DRAWN BY</th> <th style="font-size: small;">NAME</th> <th style="font-size: small;">DATE</th> </tr> </thead> <tbody> <tr> <td> </td> <td> </td> <td> </td> </tr> </tbody> </table>	DRAWN BY	NAME	DATE				<p>EASTERN GAS AND FUEL ASSOCIATES COAL DIVISION PITTSBURGH, PA.</p>	<p>COLVER</p>	<p>SCALE 1" = 50'</p>	<p>B. M. NO.</p>
DRAWN BY	NAME	DATE										
COLVER												