


2512

2512

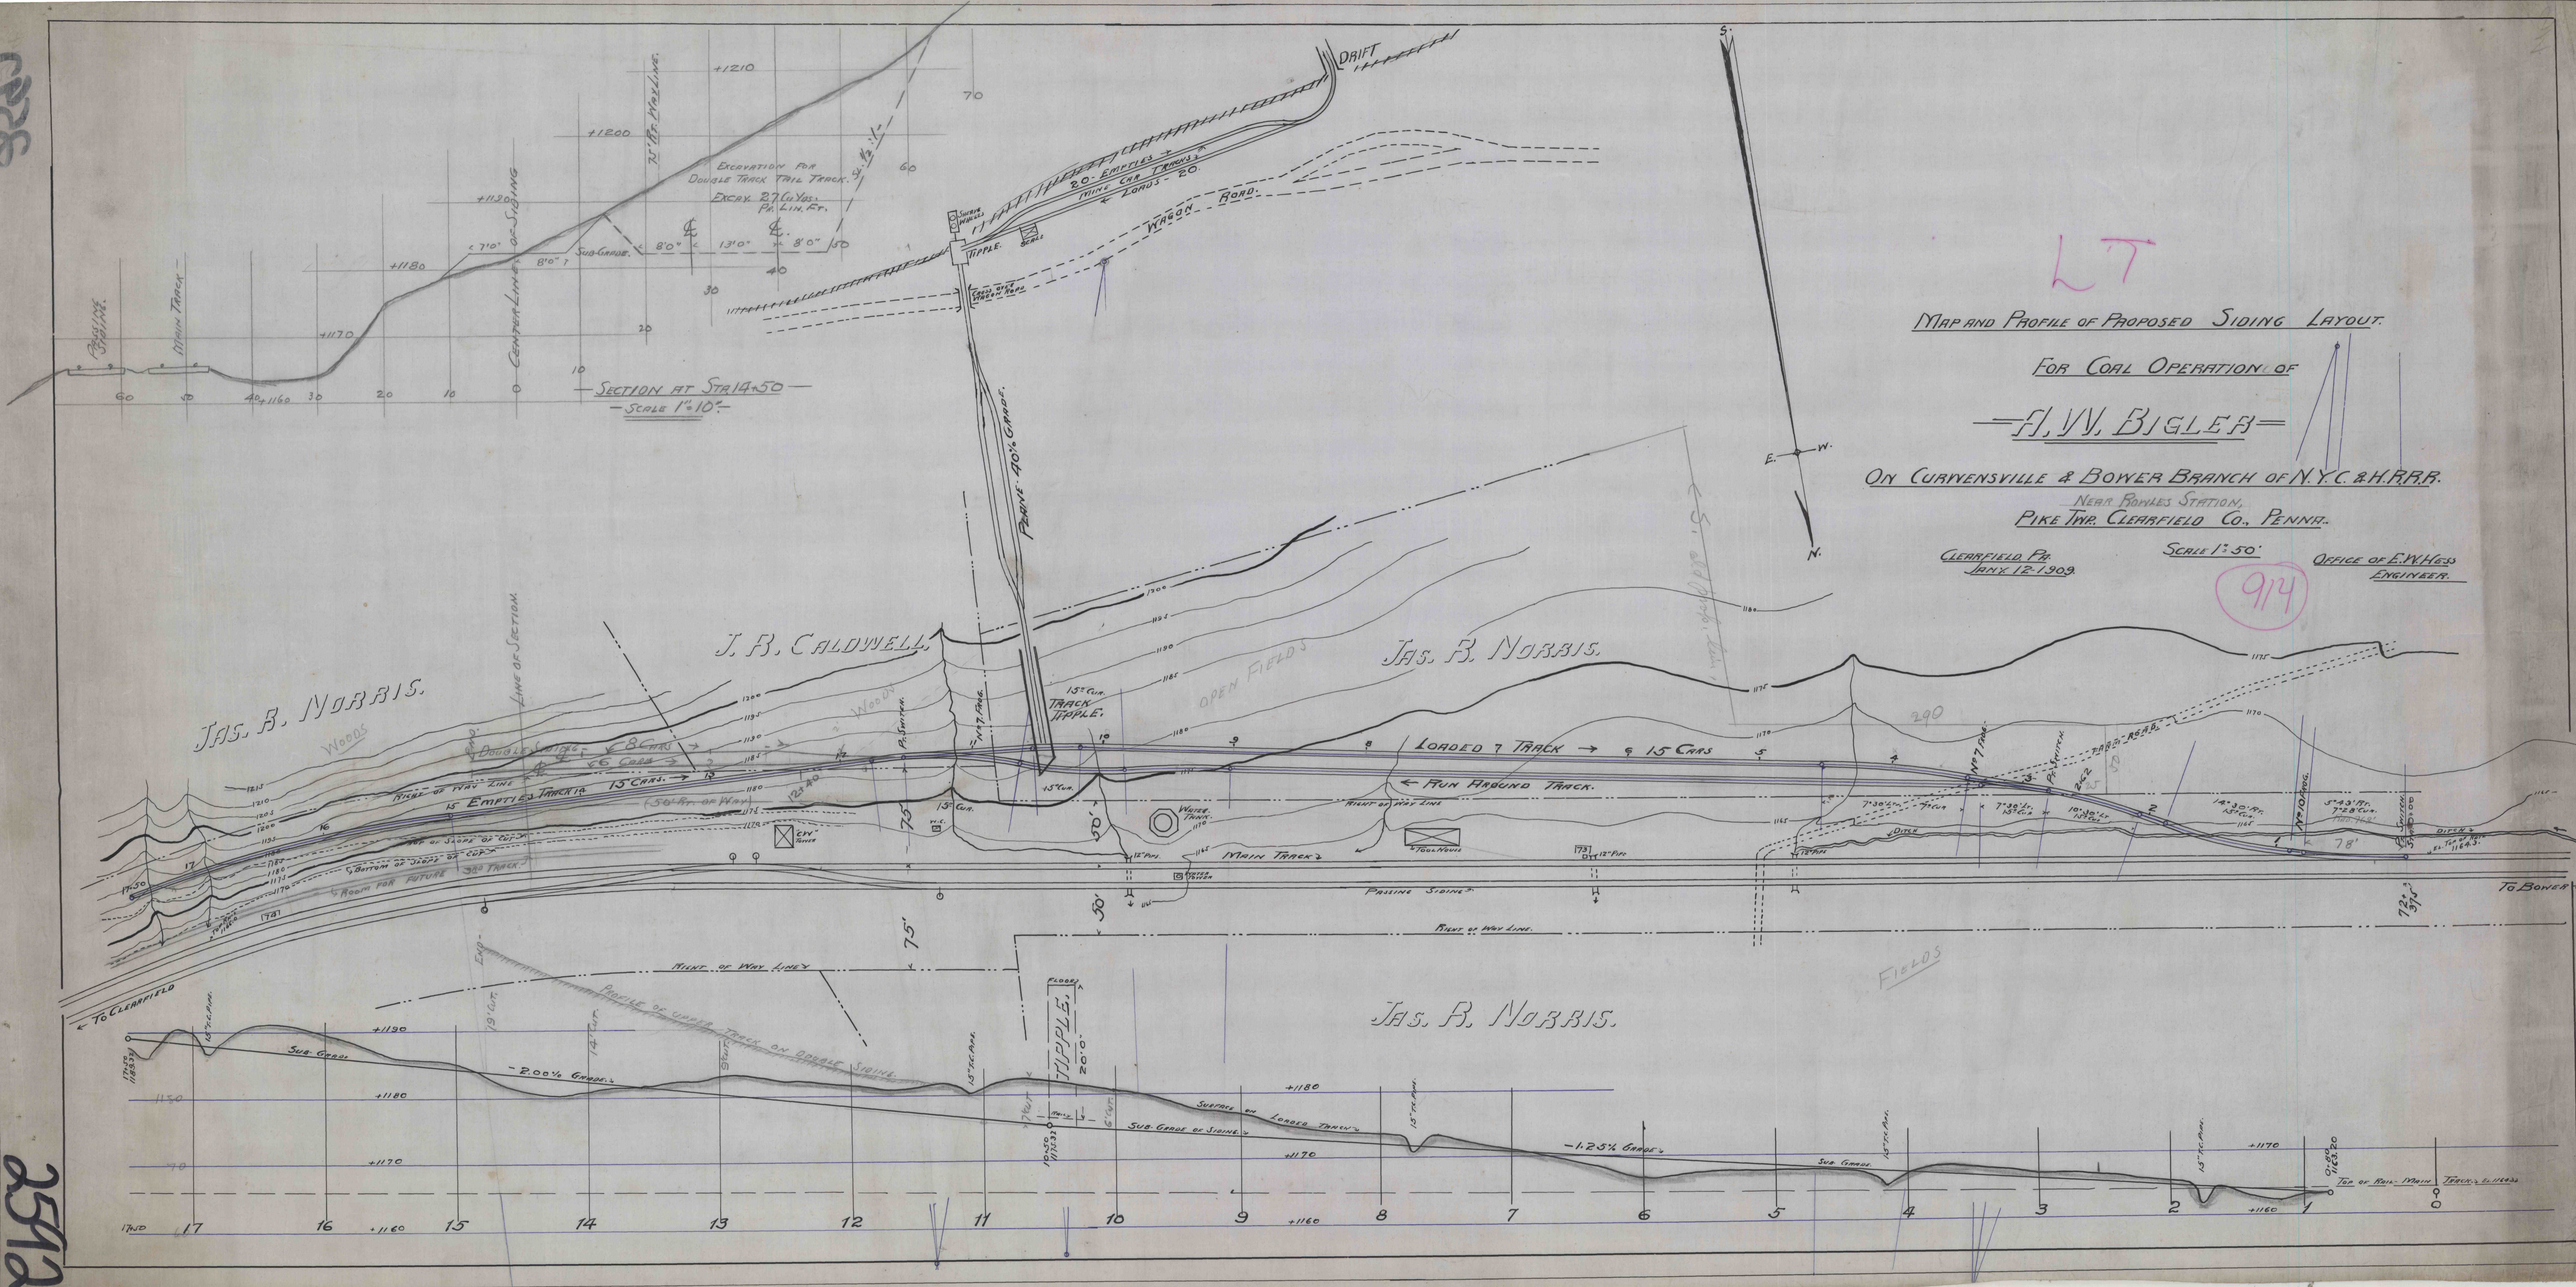

LT
 MAP AND PROFILE OF PROPOSED SIDING LAYOUT.
 FOR COAL OPERATION OF

H. W. BIGLER

ON CURVENSVILLE & BOWER BRANCH OF N.Y.C. & H.P.R.R.
 NEAR FOWLES STATION,
 PIKE TWP. CLEARFIELD CO., PENN.

CLEARFIELD, PA.
 JAN 12-1909

SCALE 1" = 50'

OFFICE OF E. W. HESS
 ENGINEER.

914