


2

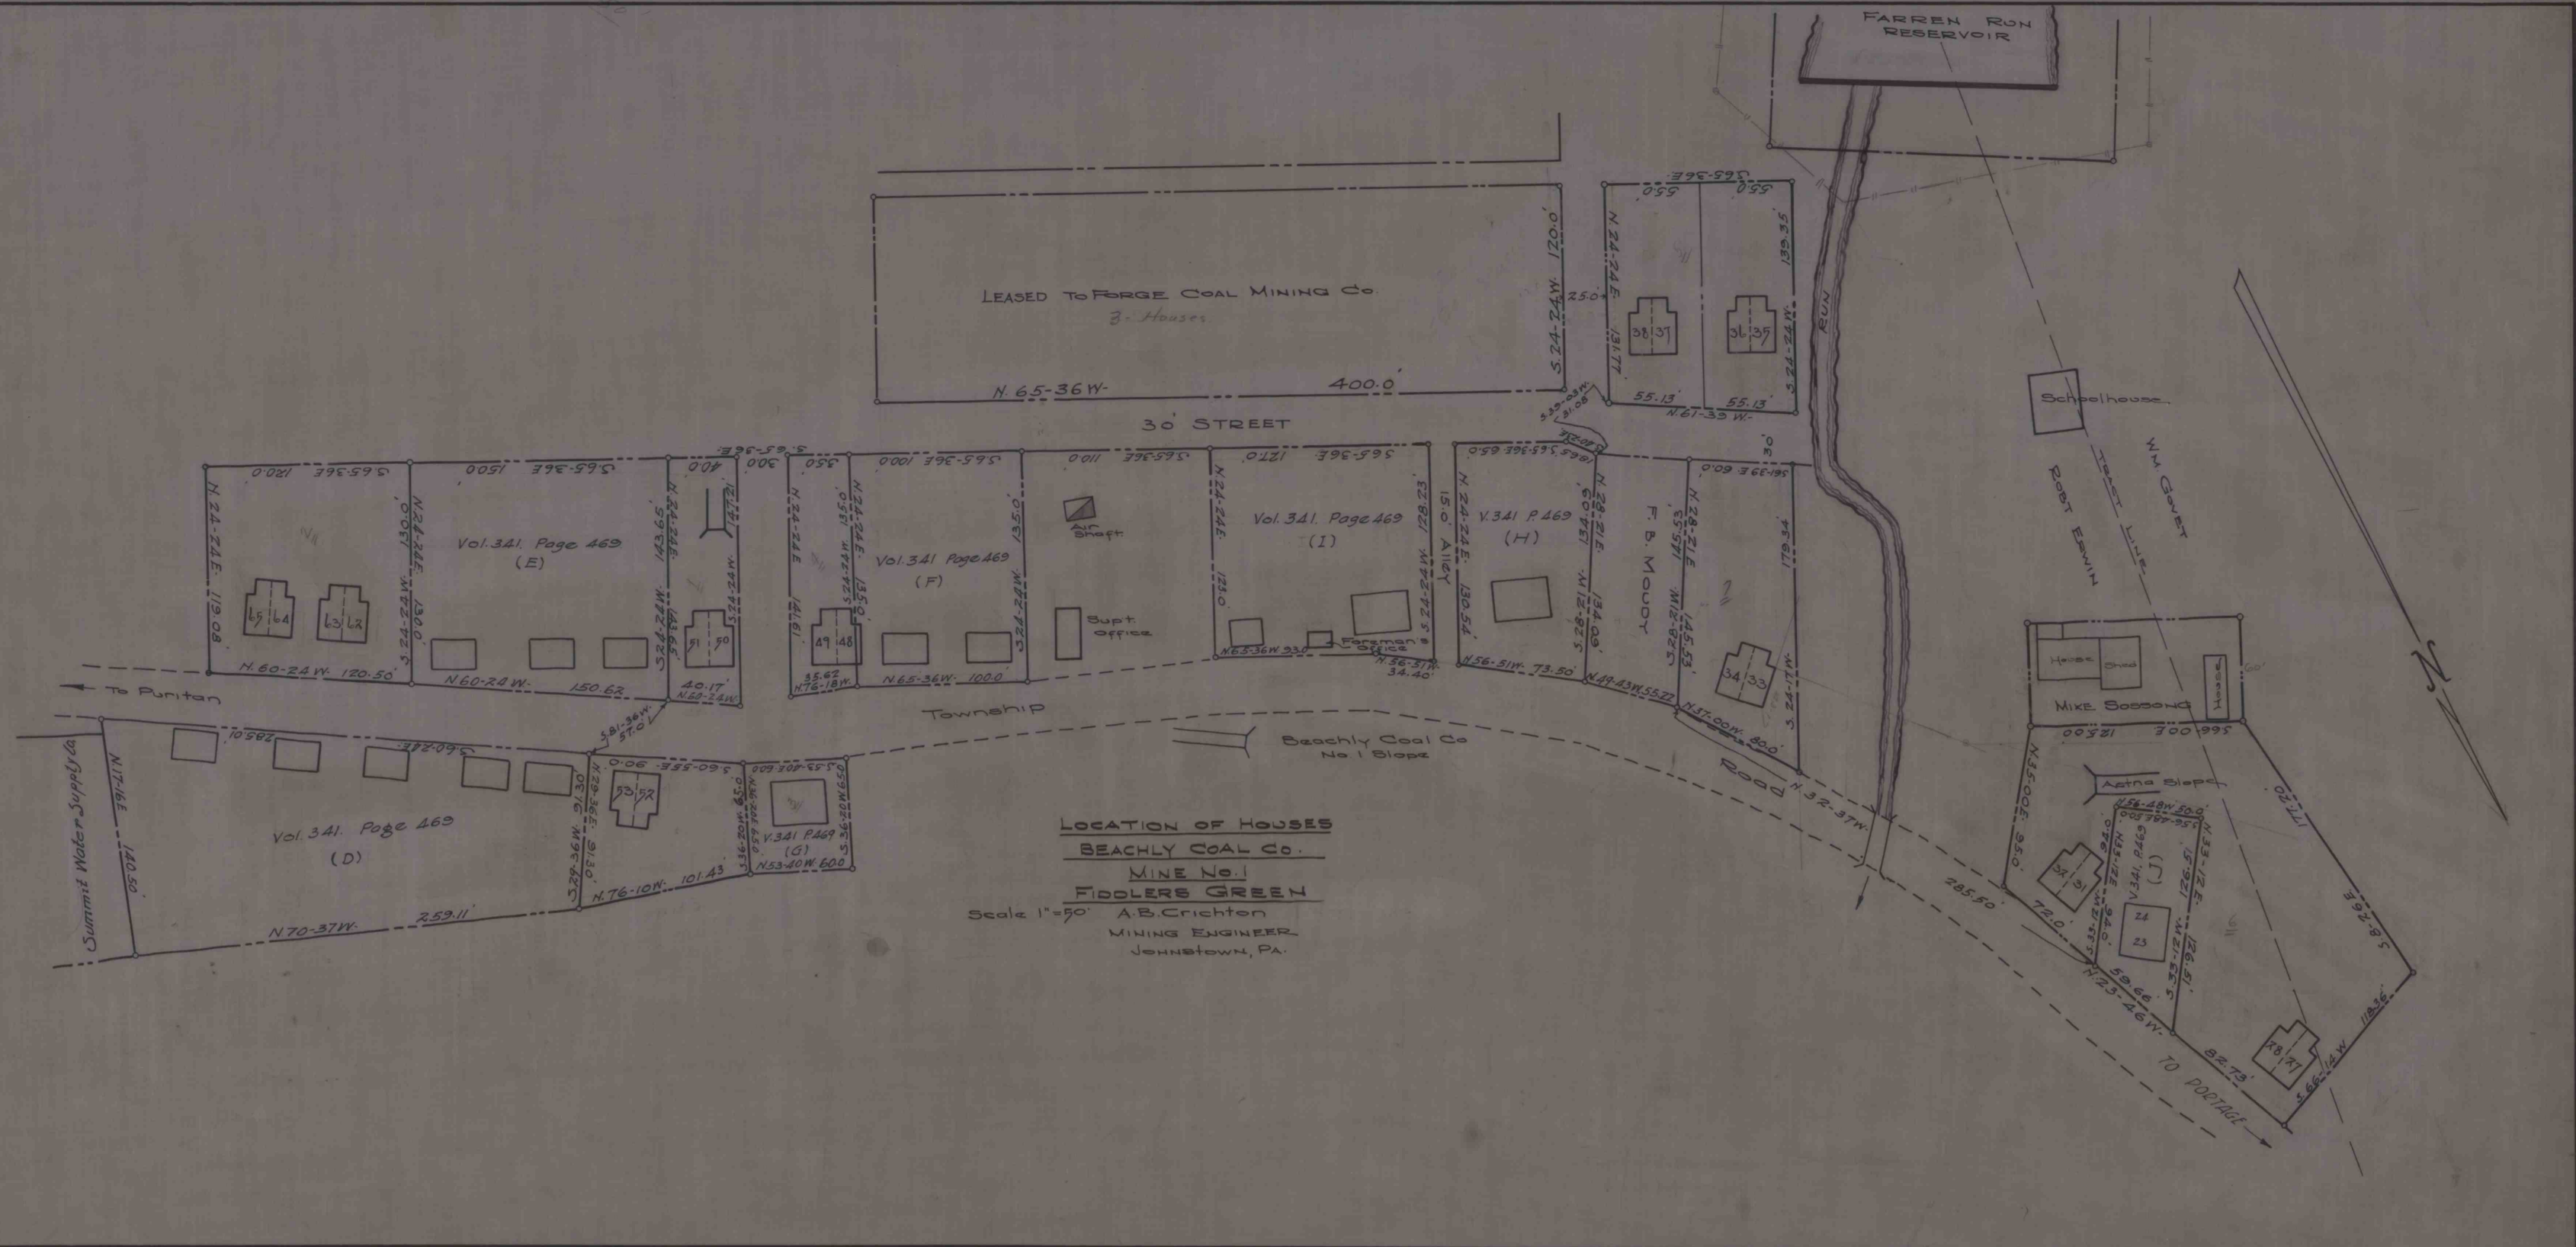

LOCATION OF HOUSES
 BEACHLY COAL CO.
 MINE NO. 1
 FIDDLERS GREEN
 Scale 1"=50'
 A.B. Crichton
 MINING ENGINEER
 Johnstown, Pa.

Beachly Coal Co.
 A.B. Crichton
 Mining Engineer
 1"=50'