


P
8107

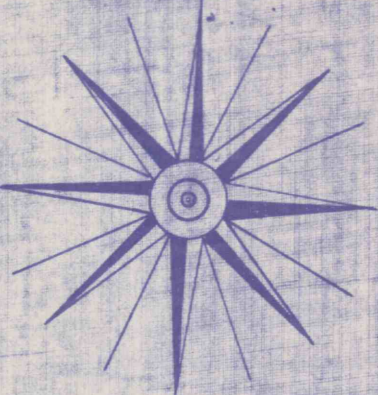

OLANTA COAL MINING COMPANY.

Map of Coal Properties,
In Knox and Boggs Townships,
Clearfield Co. Pa.

Clearfield, Pa.
June 14, 1910

Scale 1" = 40 ft
1" = 660'

Office of E. W. Hess,
Engineer


Estate of
John M. Chase Sr.

LAWRENCE TWP.

BOGGS TWP.

PIKE TWP.

WOODWARD TWP.

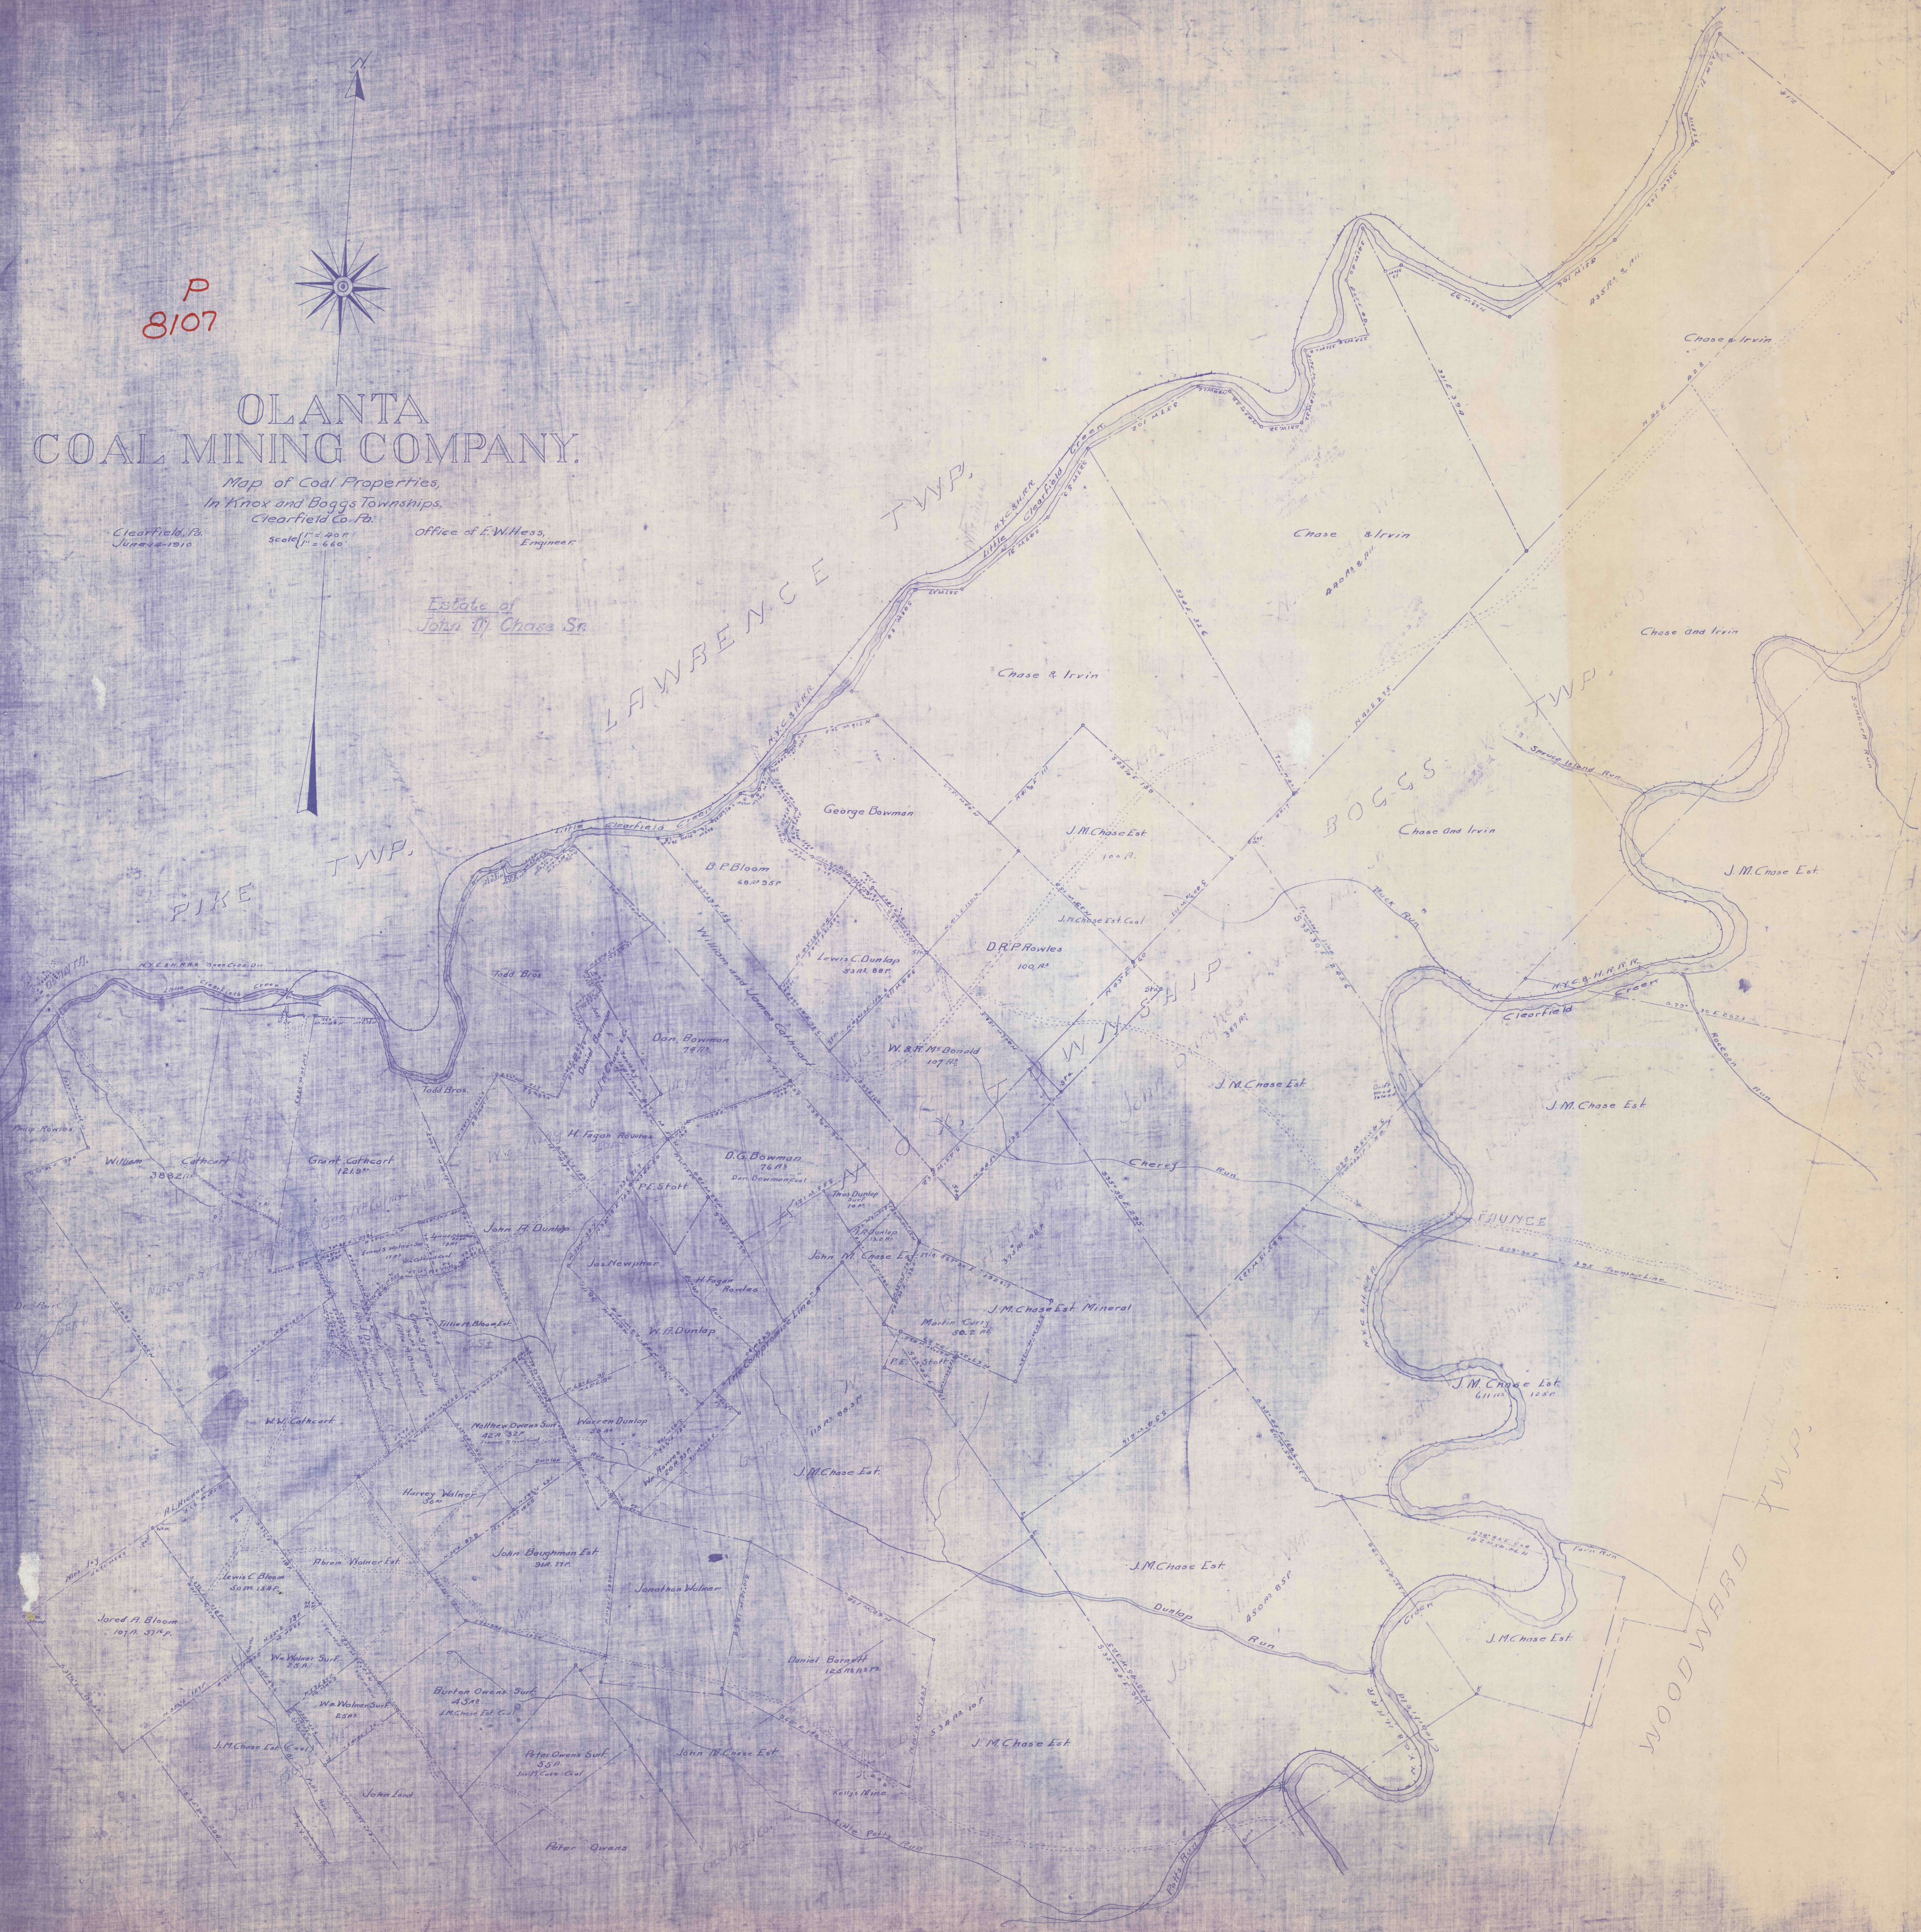

6574