




**CAMBRIA MINING & MANUFACTURING CO.**  
**MAP SHOWING "E" SEAM COAL UNDER LEASE**

SCALE: 1" = 800'

OCT. 1919

J.S. GILLYMAN & CO.  
 ENGINEERS

LEMONGR UPPER FREEPORT SEAM

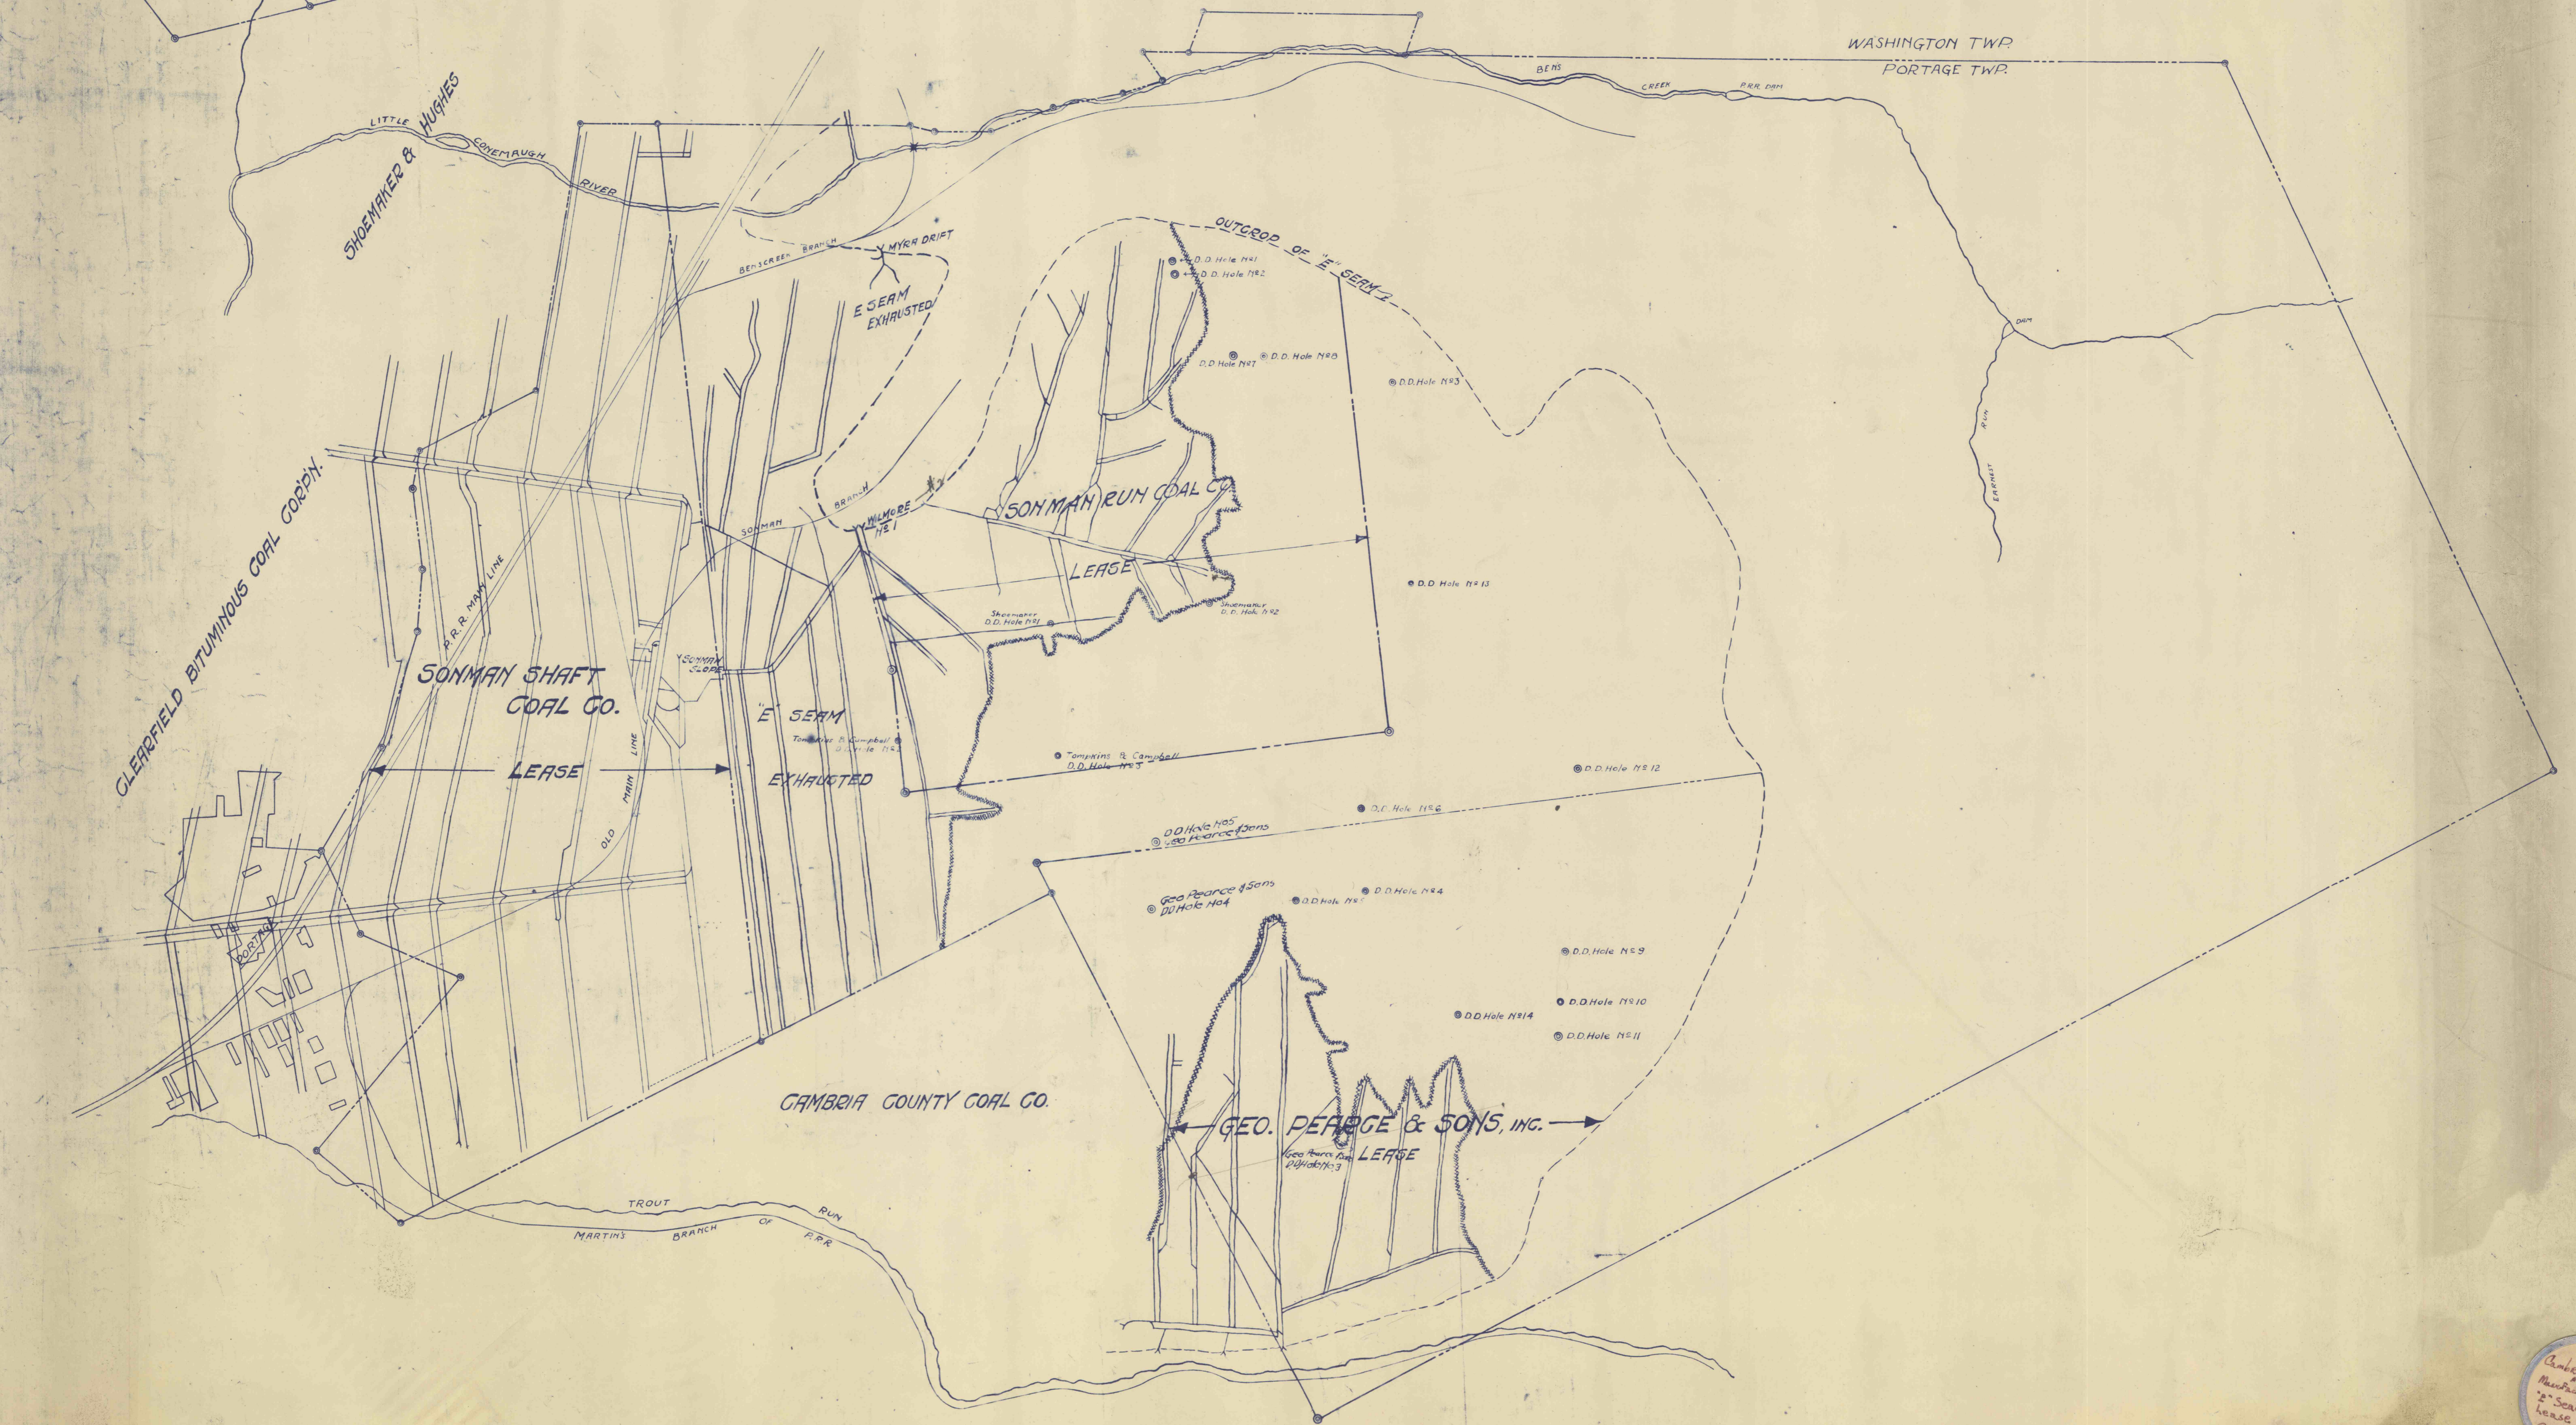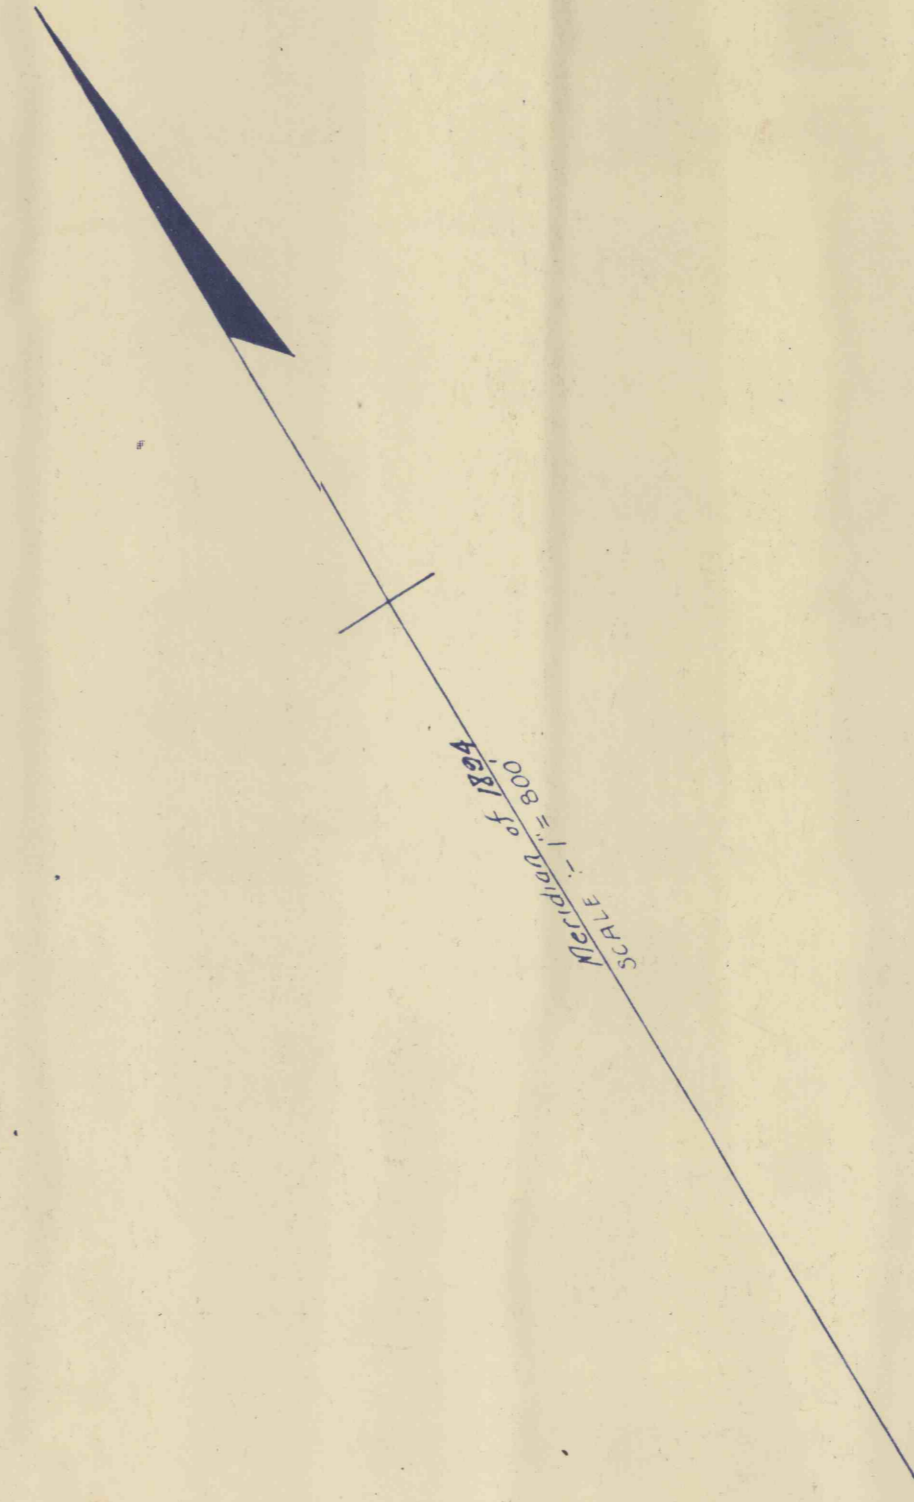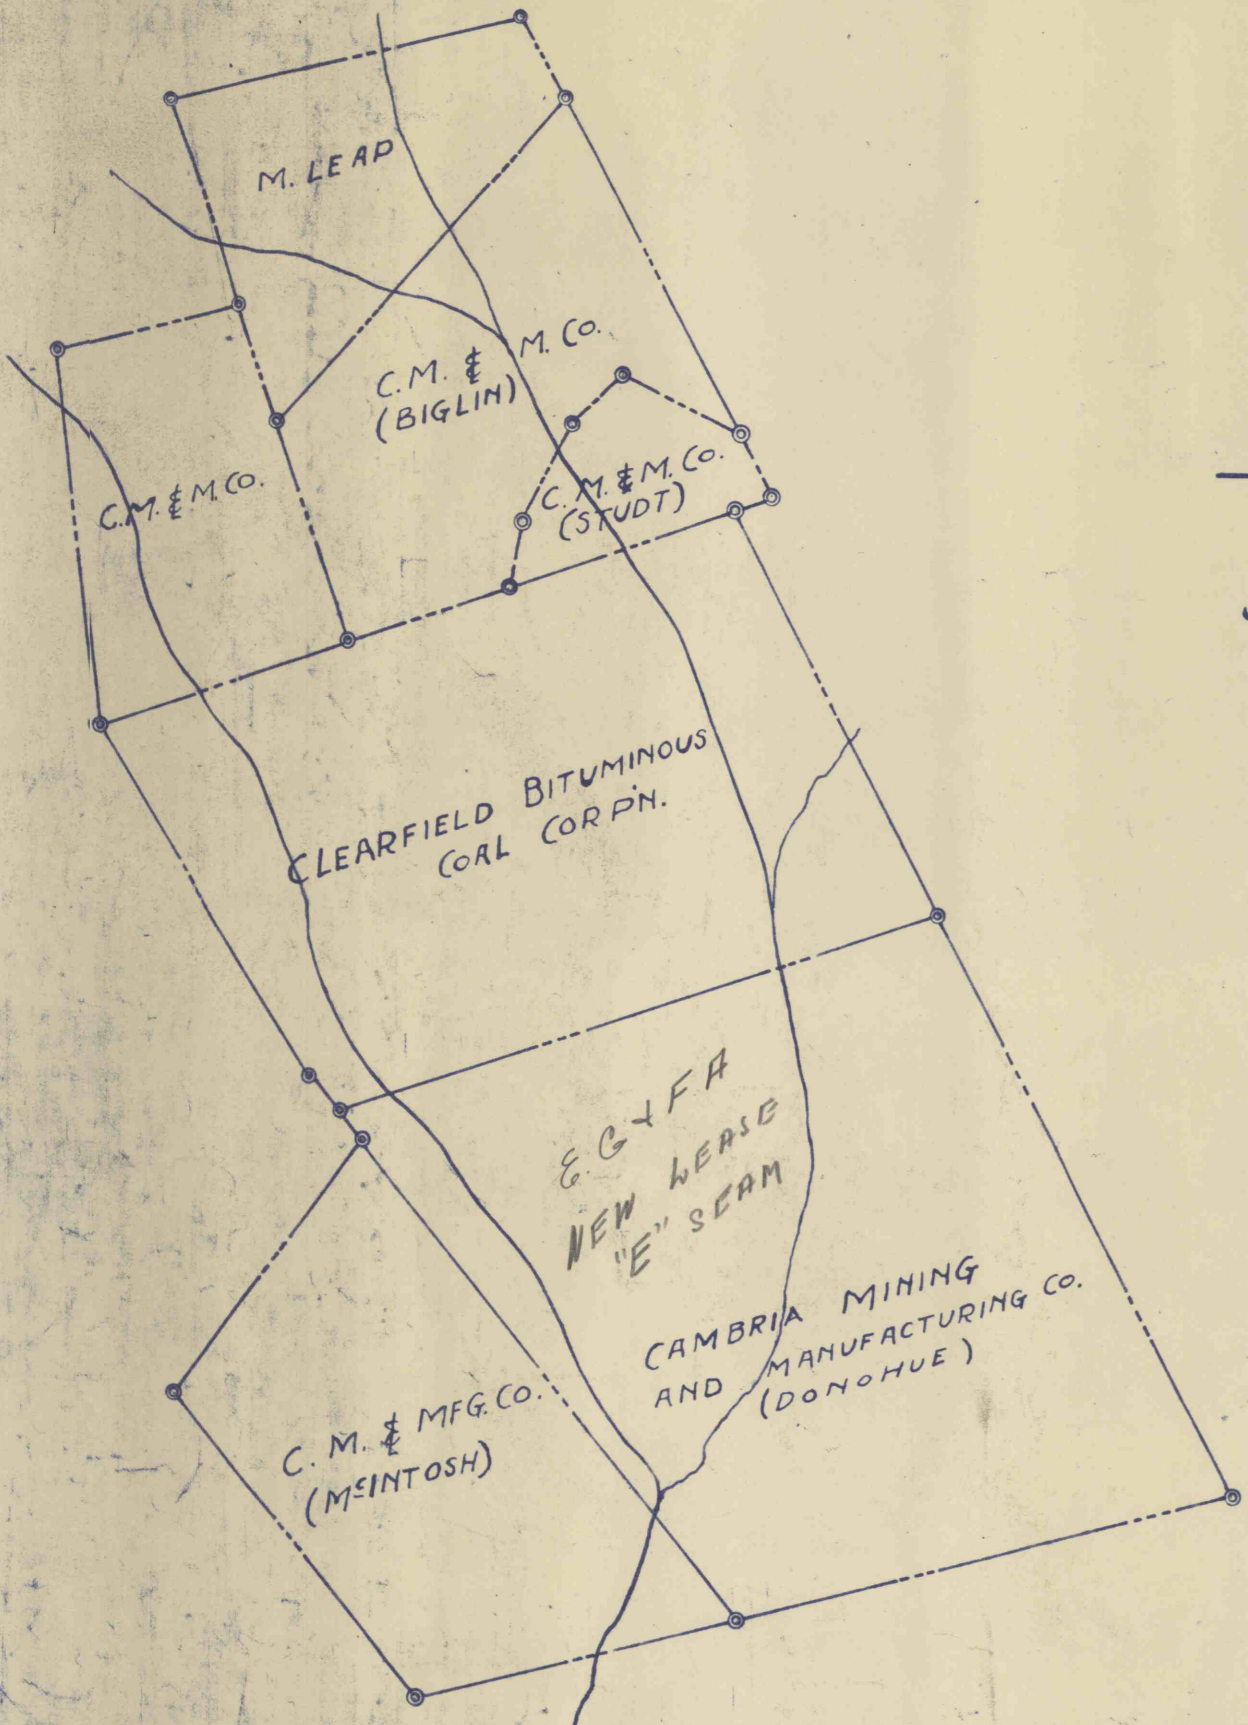

*Cambria Mining and Manufacturing Co. "E" Seam under Lease Scale 1" = 800' Sept. 1919*