
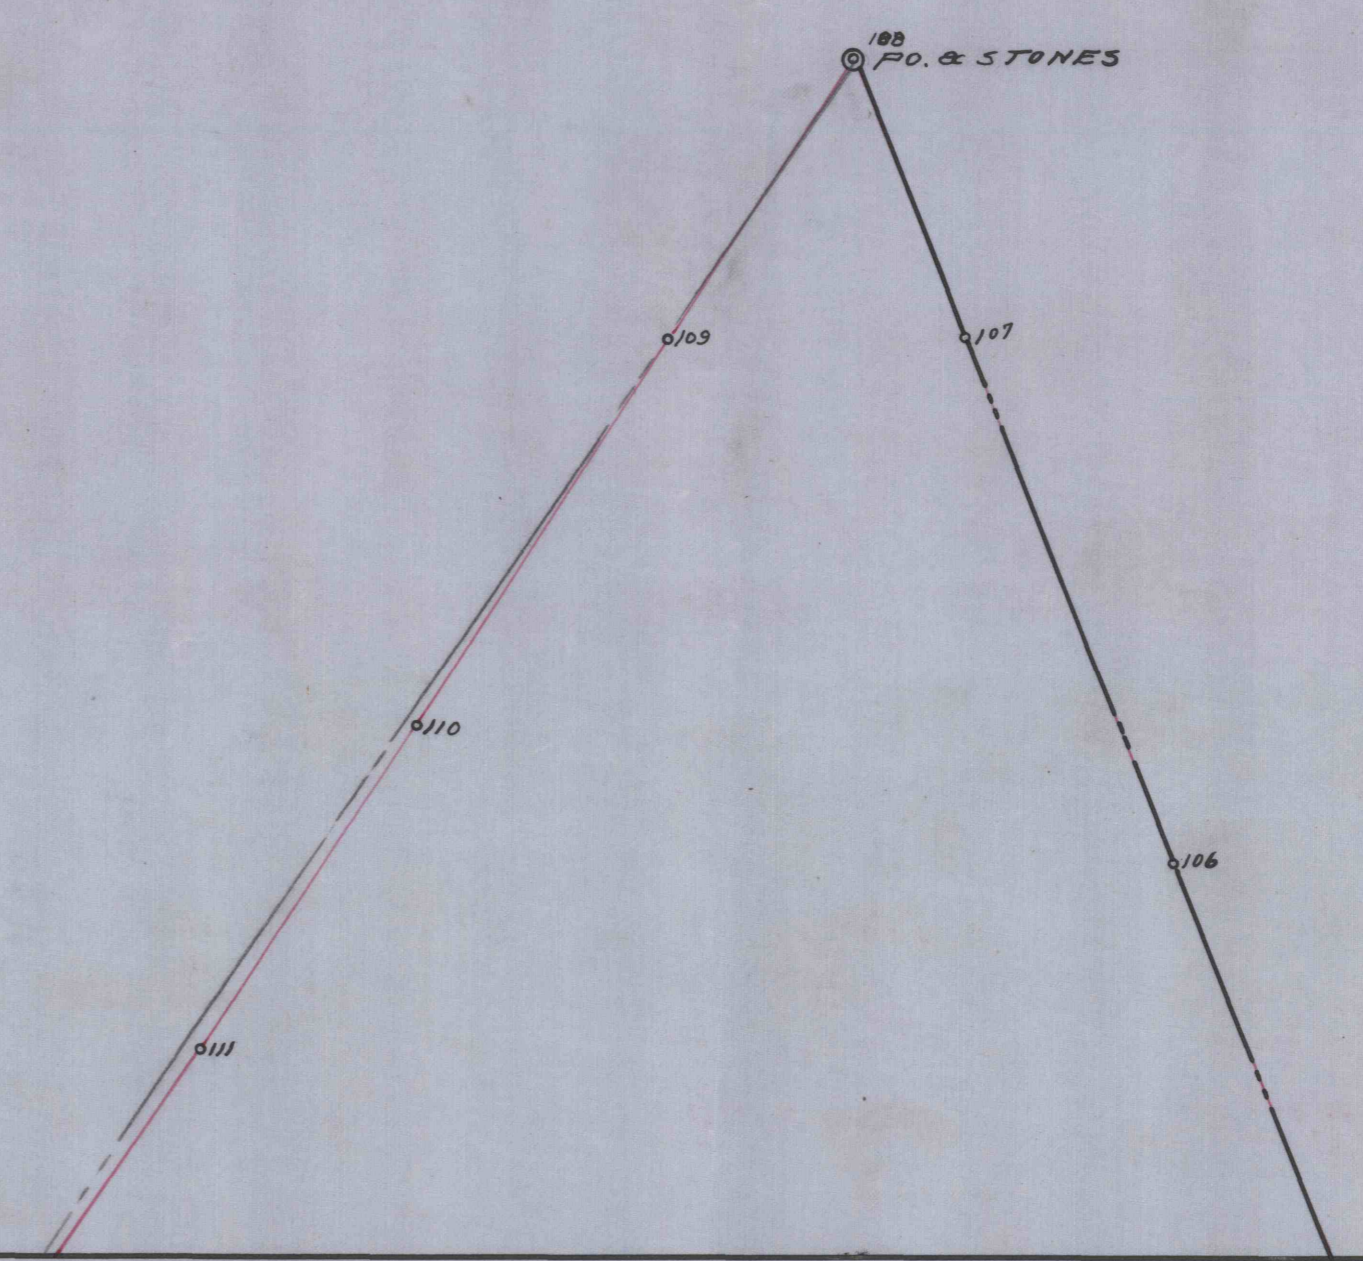


SSSS

2323

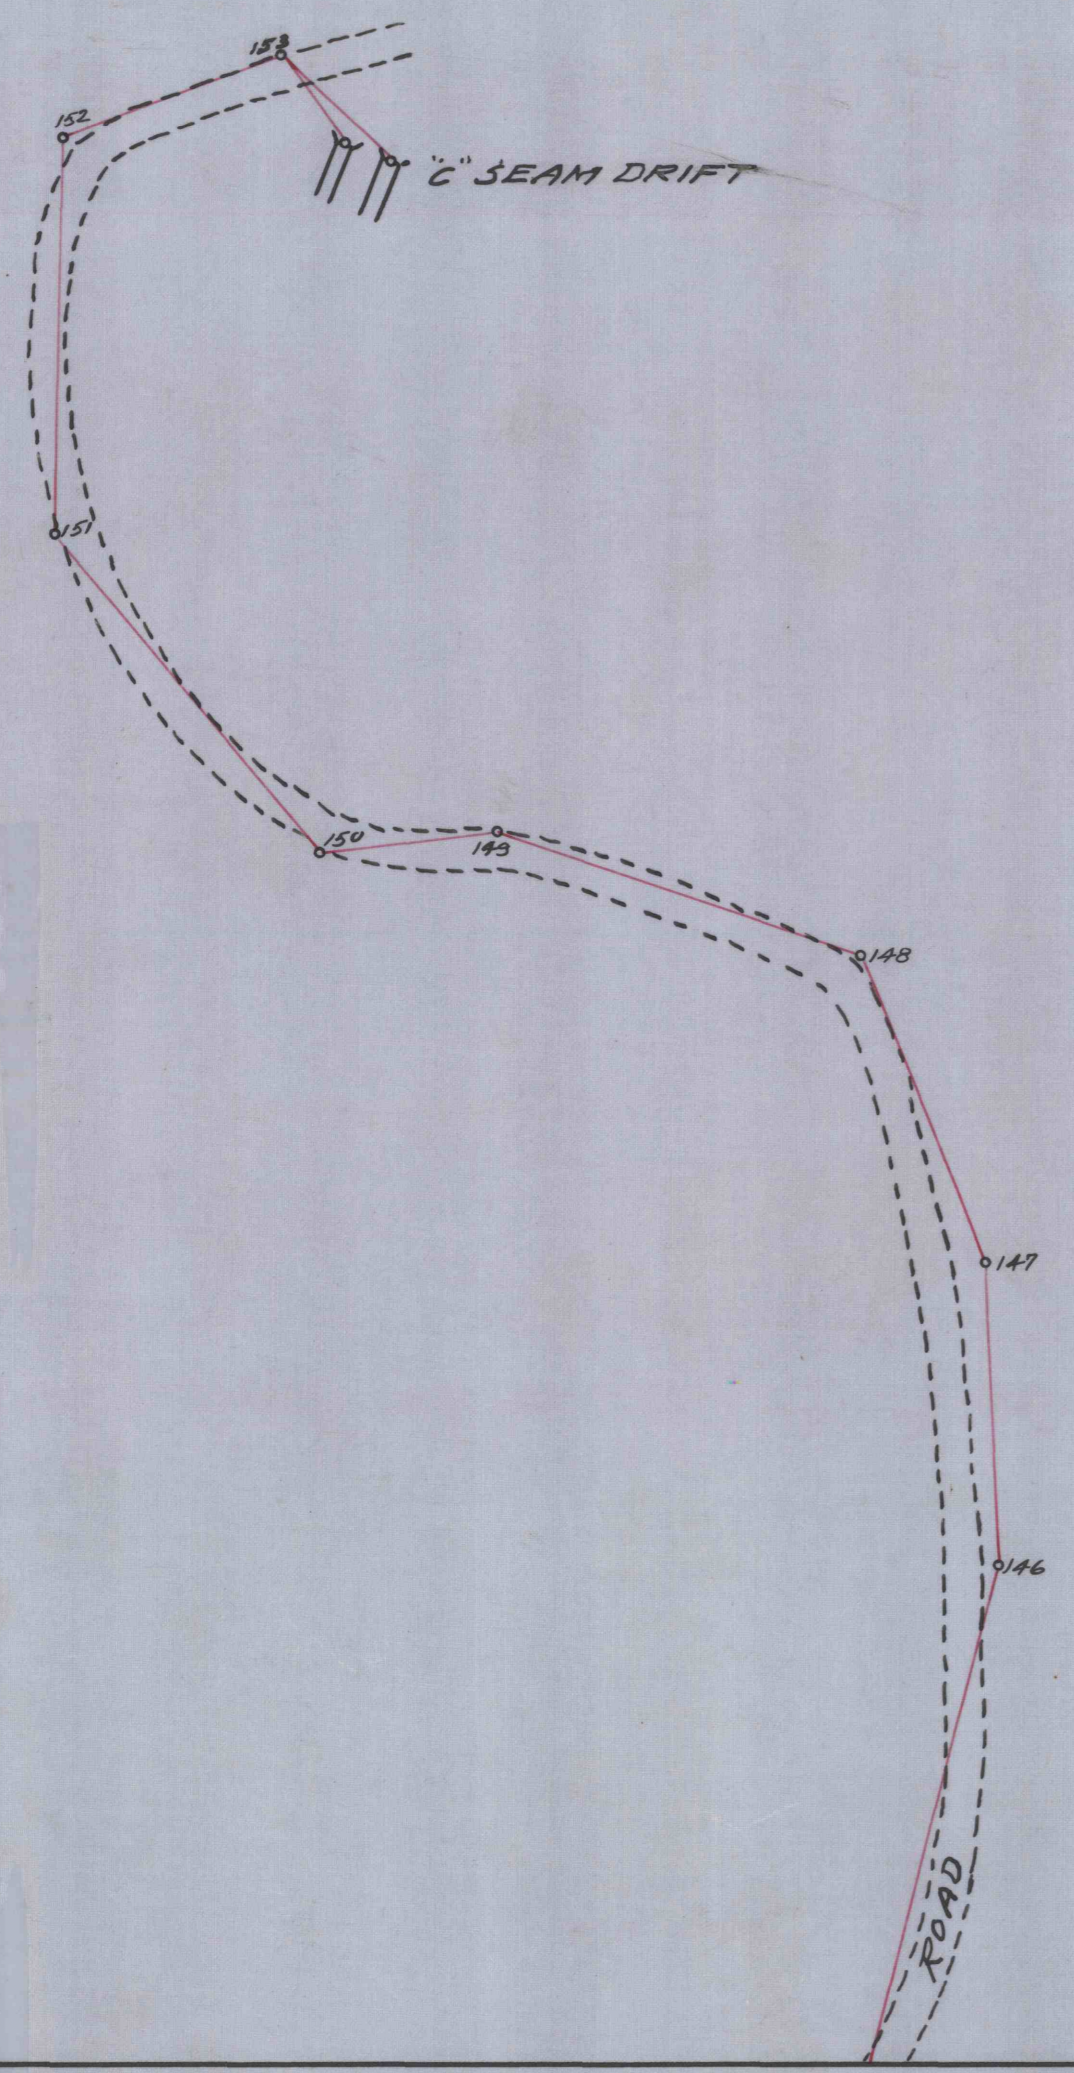

P
C.D. 290