



7

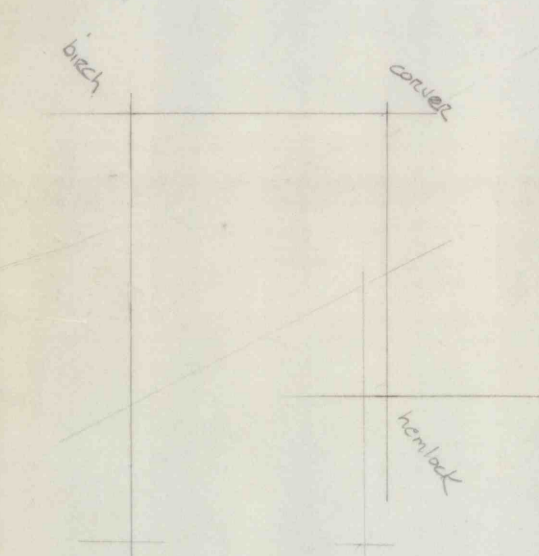

300-201-079

300-201-079

300-201-079

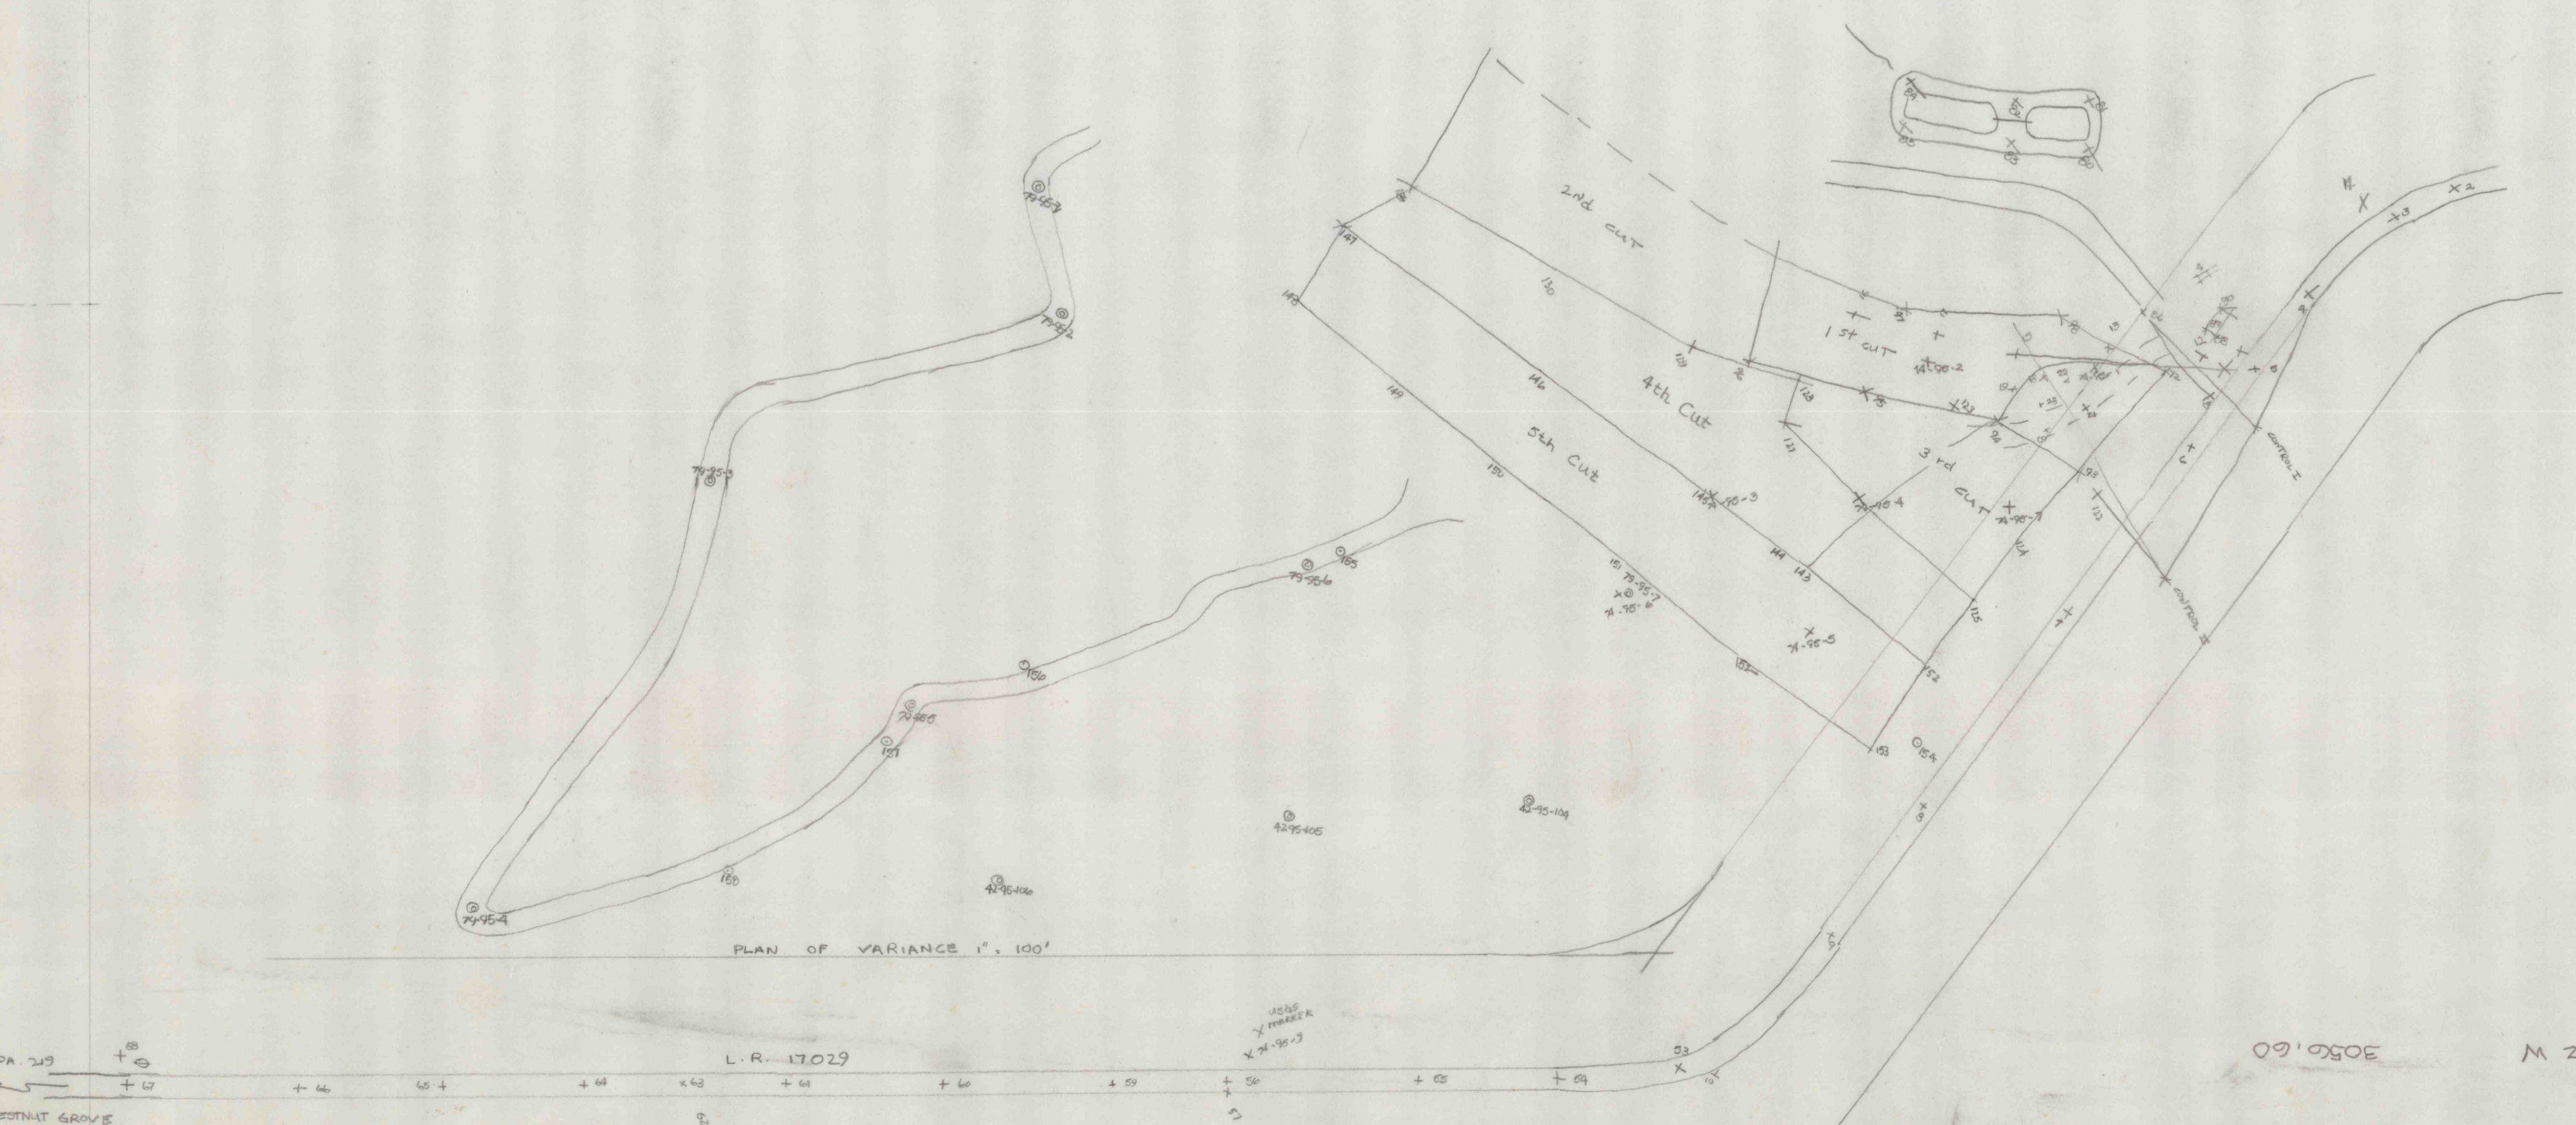

PLAN OF VARIANCE 1:100'

L.R. 17029

300-201-079 M 20-6 5

Publ. 3-02  
F 2110-CM 51