


THOMAS BYRNE.

DANIEL S. McANULTY.

JOHN G.C. BEARER


JOHN G.C.

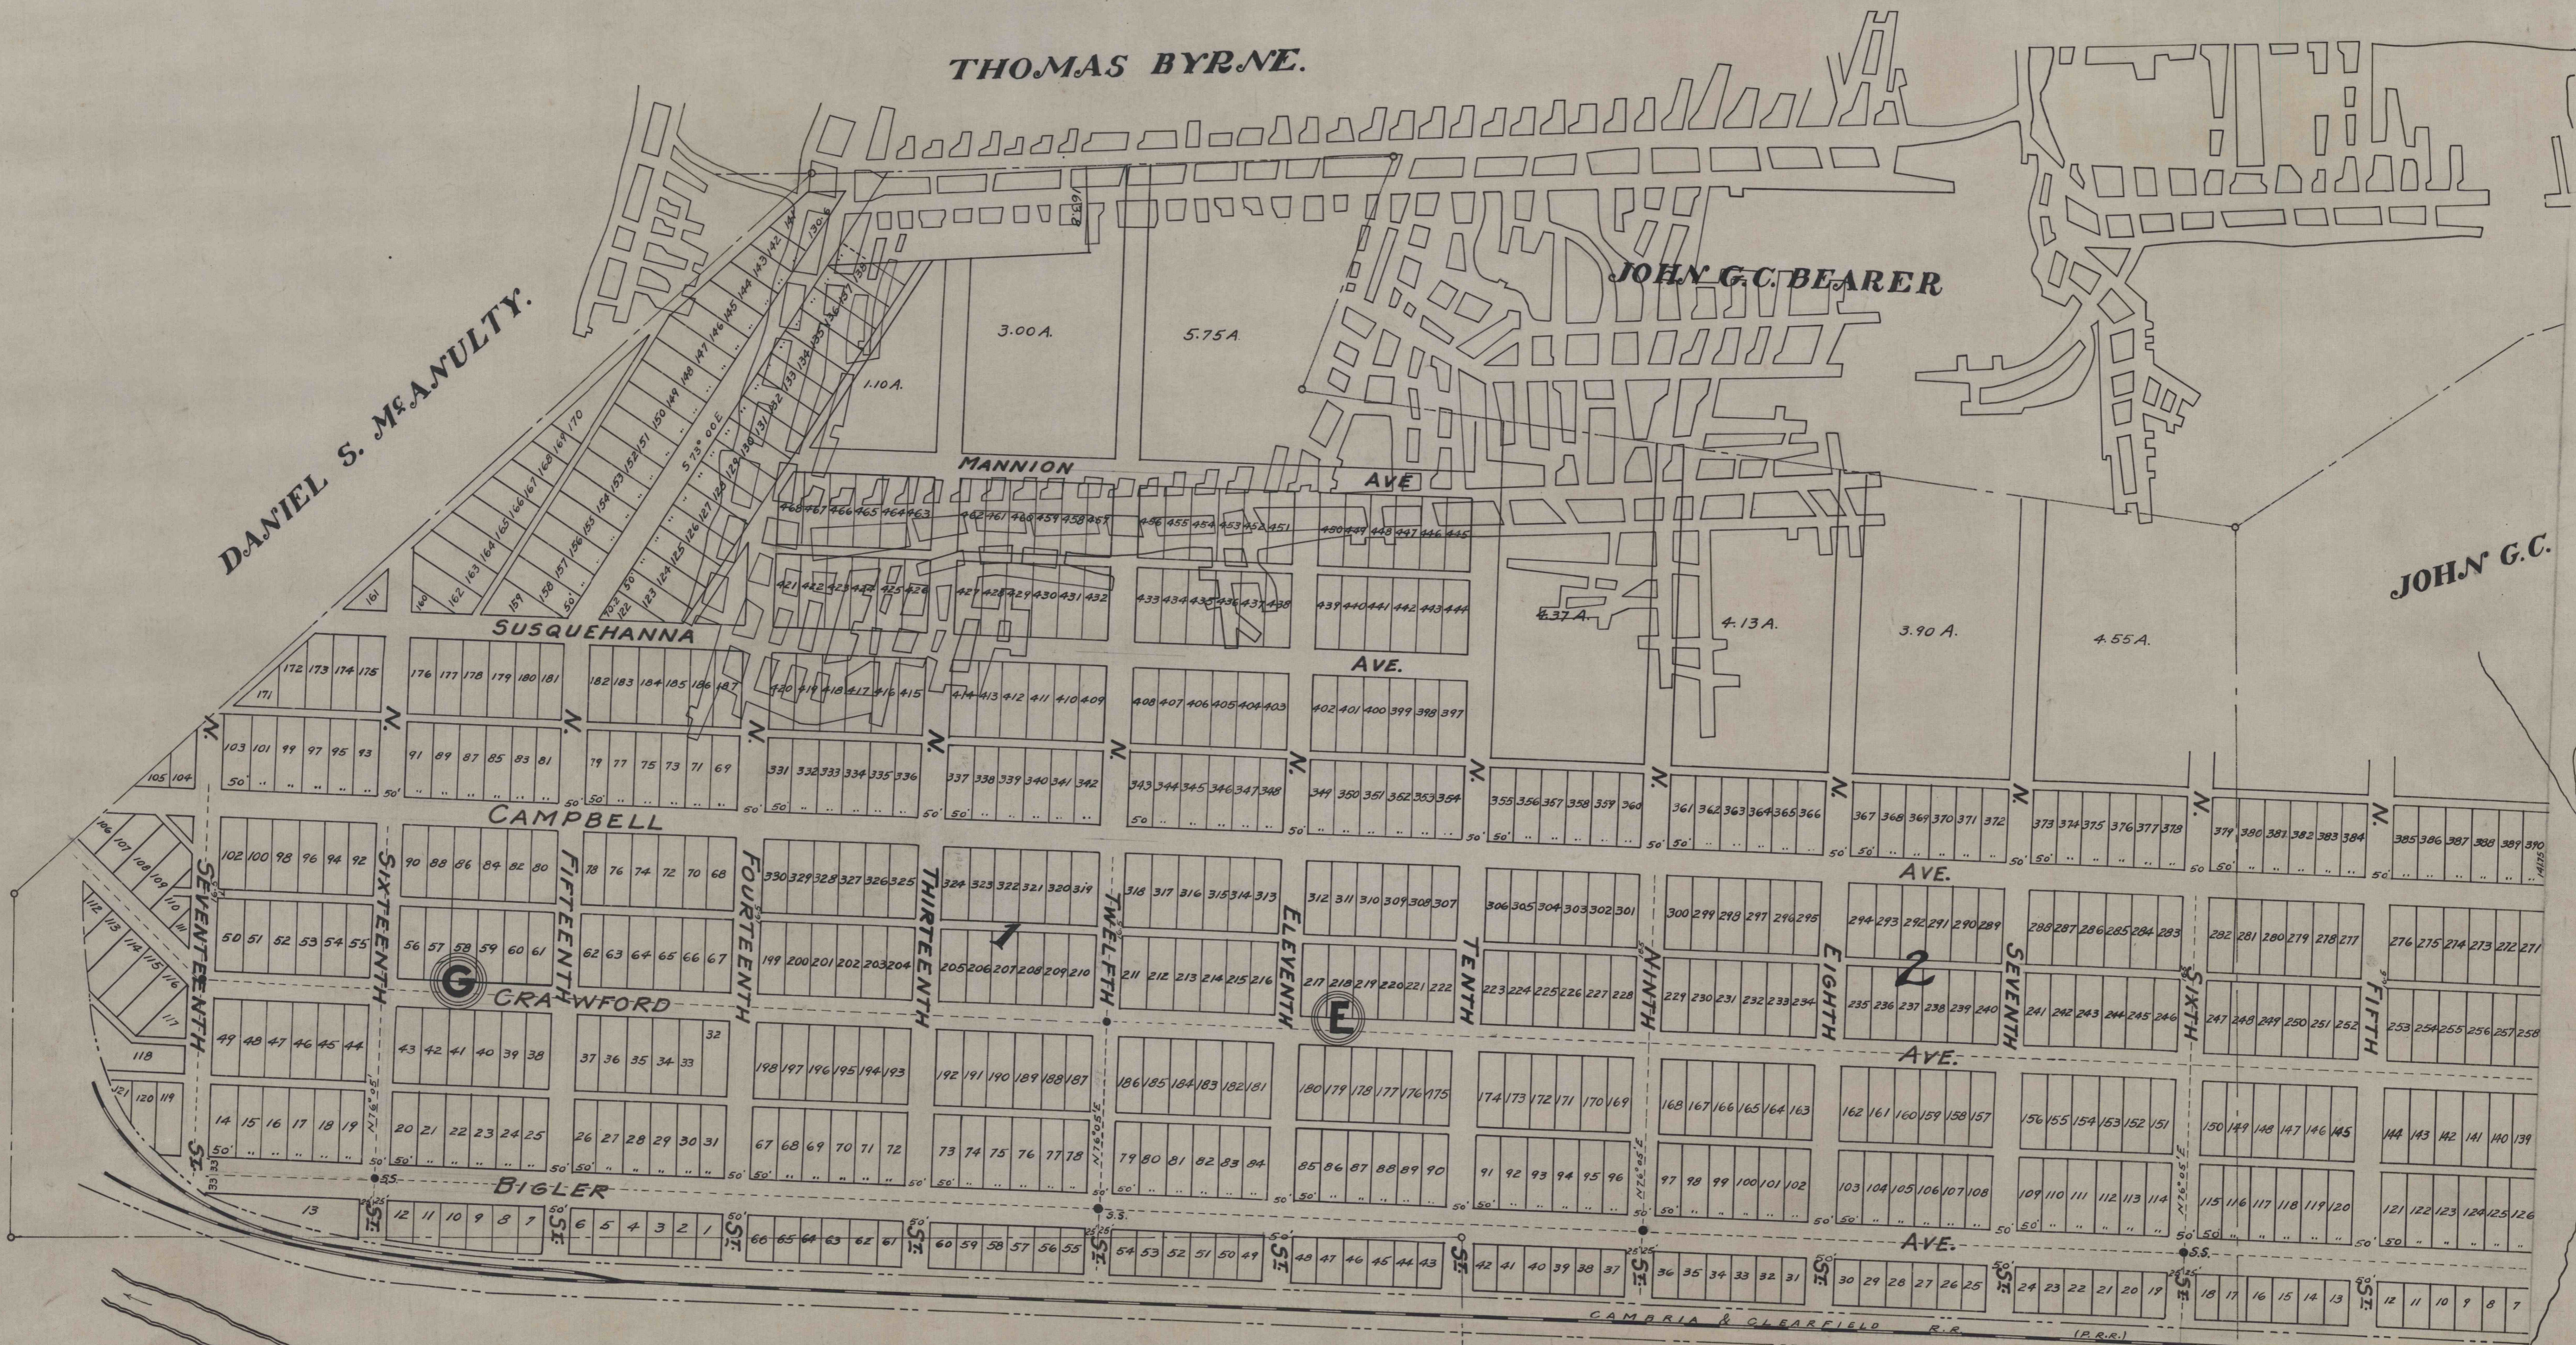

P. R. R. Co.

SUSQUEHANNA RIVER.

P. B. CAMPBELL

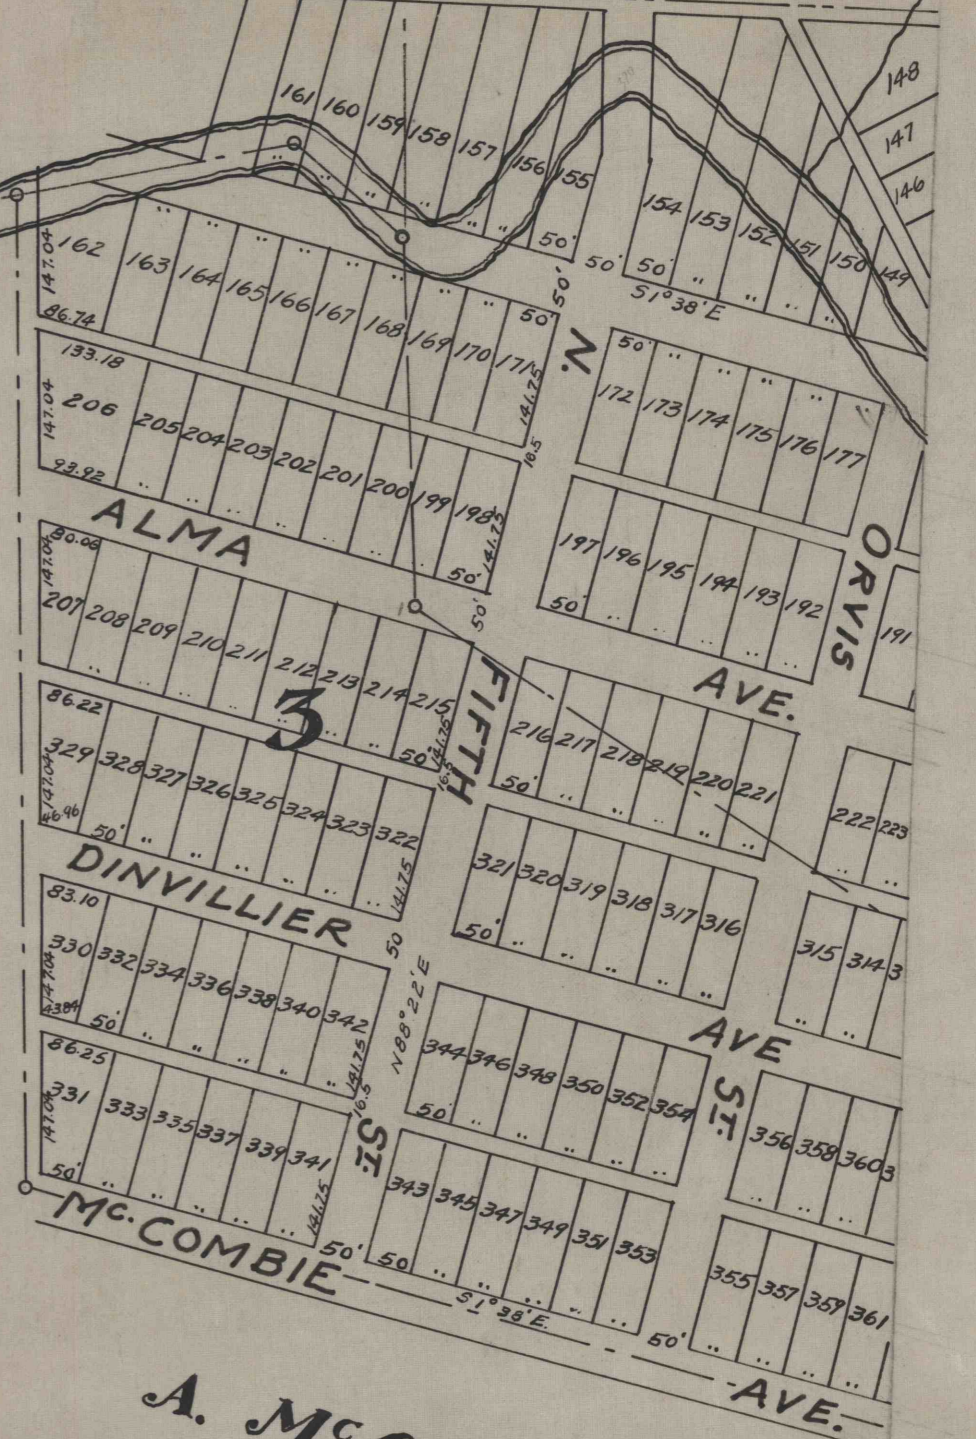

A. McCOMBIE

8144