


PROPOSED INGRESS & EGRESS
TO MINE SEAL 9

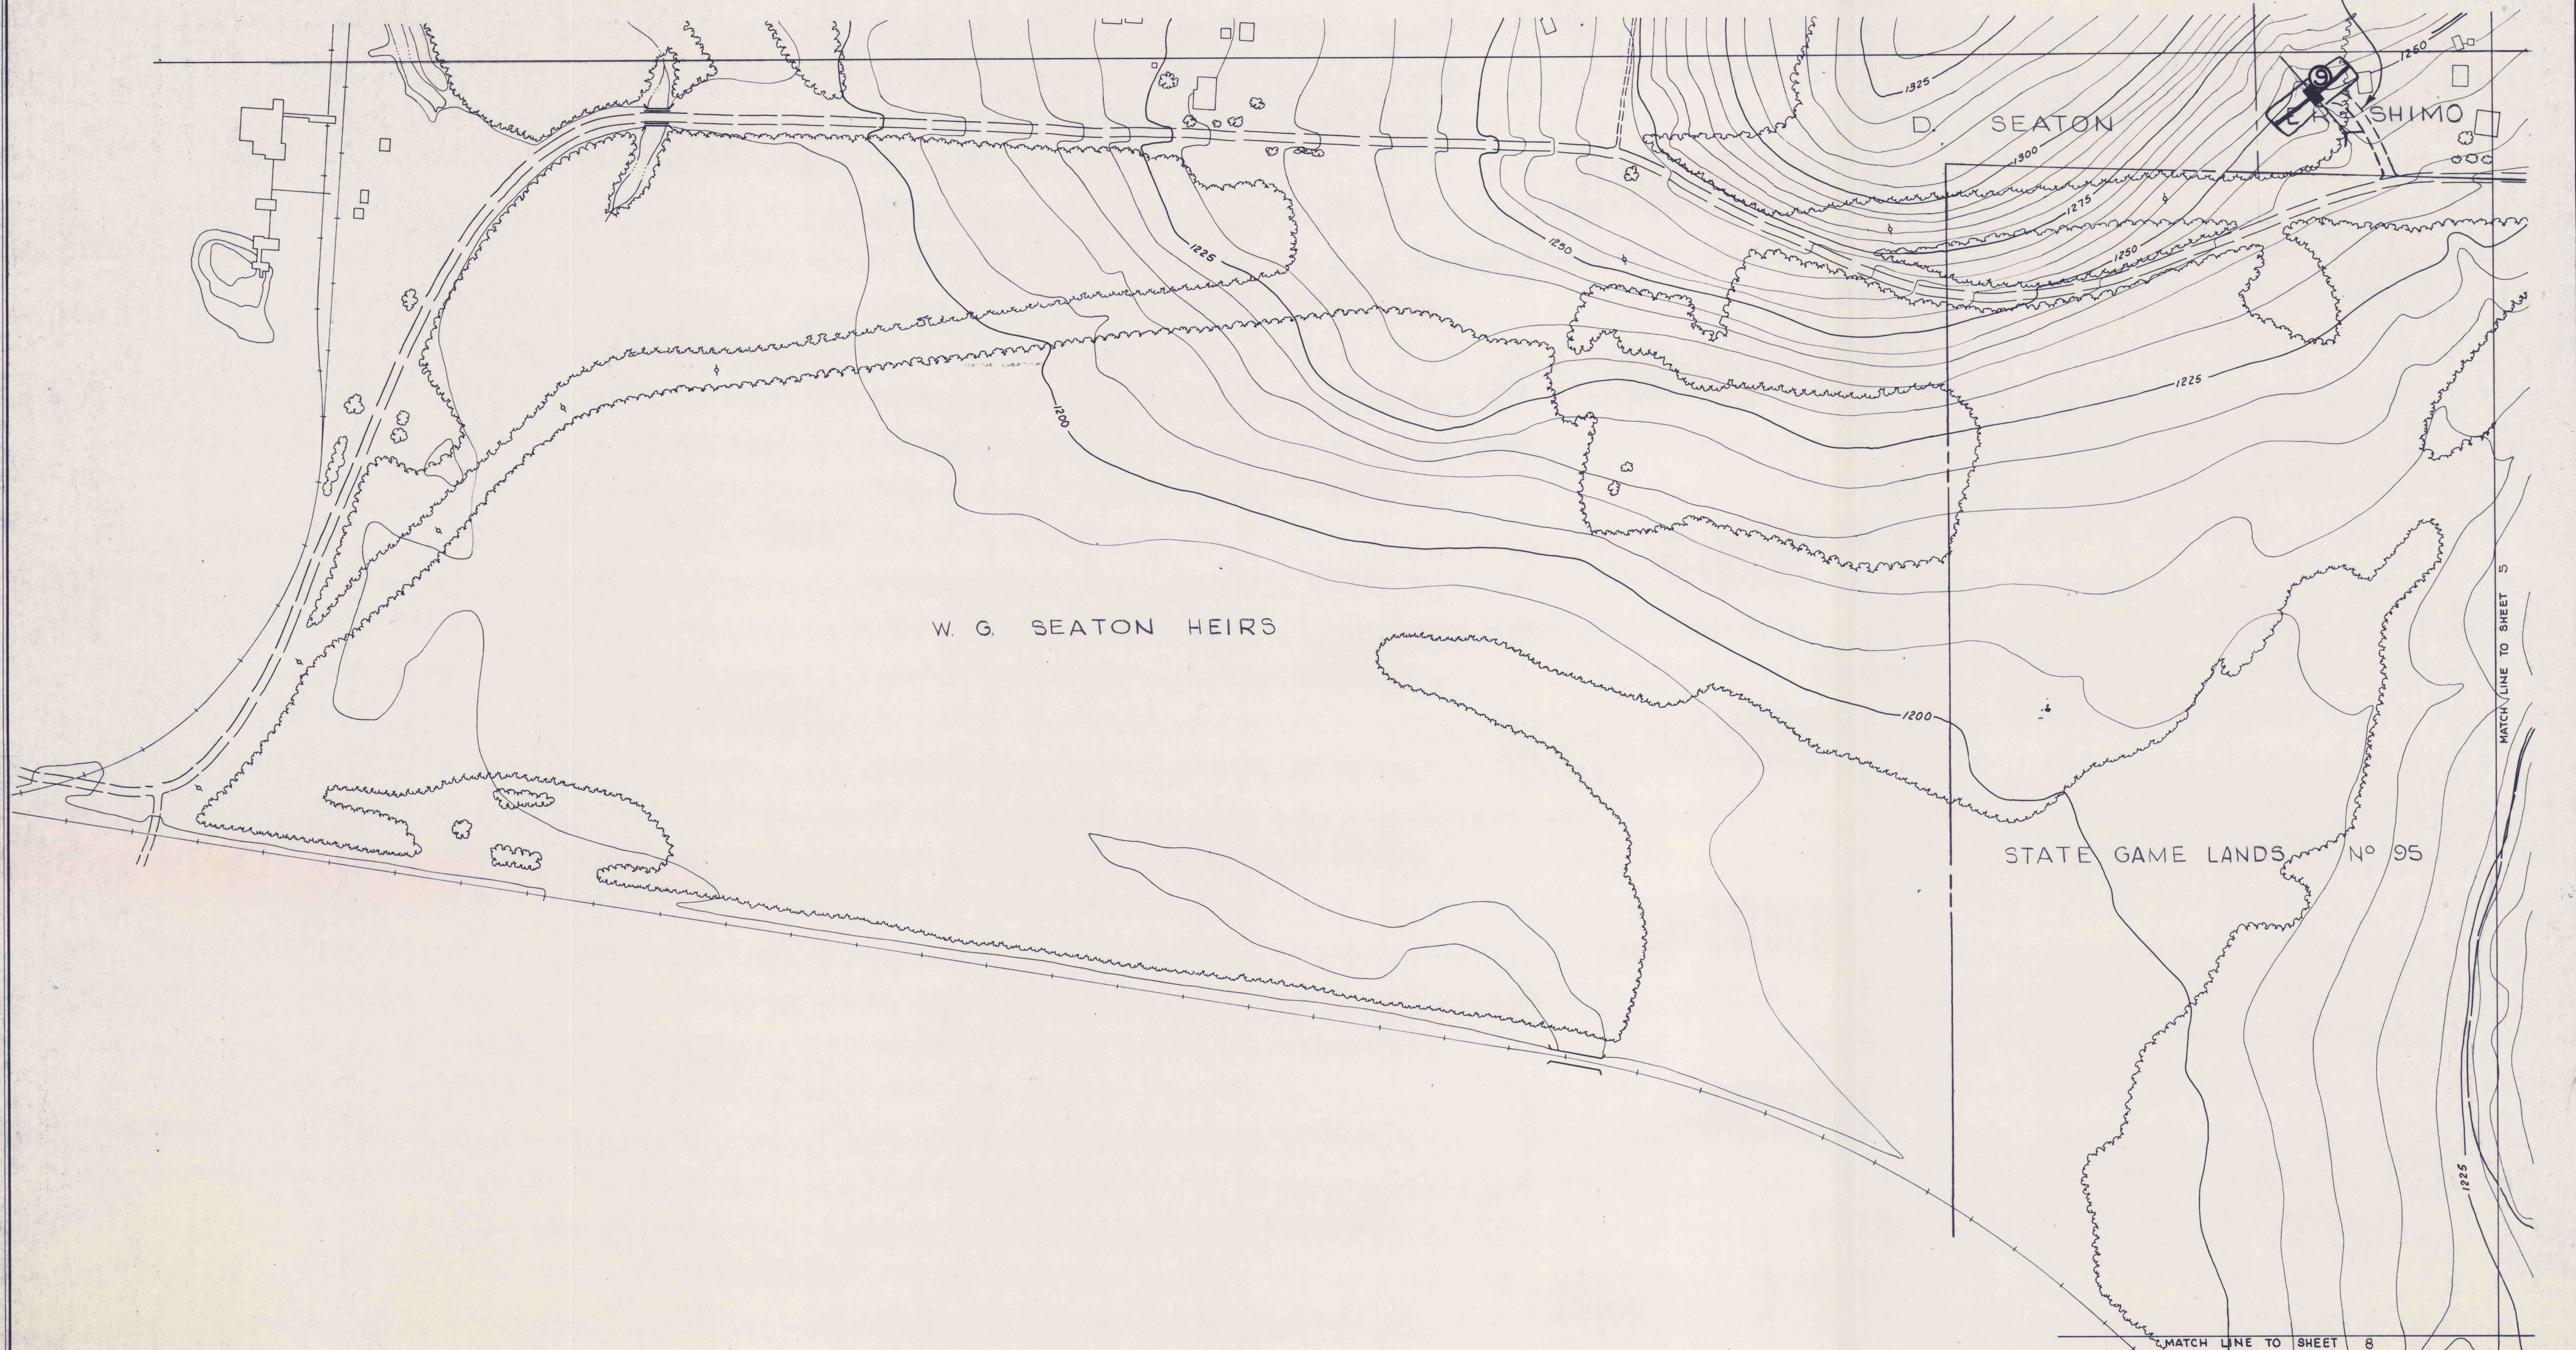



W. G. SEATON HEIRS

SEATON

SHIMO

STATE GAME LANDS No 95

CONTOUR INTERVAL 5'

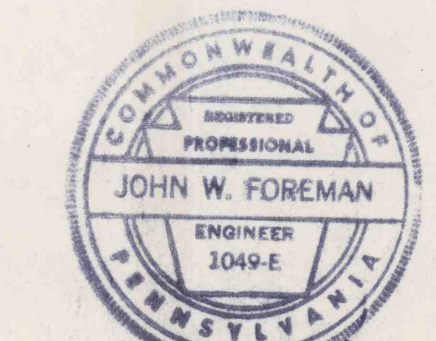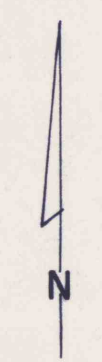

John W. Foreman

APPROVED
Butler, Pa. FEB 1923

COMMONWEALTH OF PENNSYLVANIA
 DEPT OF ENVIRONMENTAL RESOURCES
 MINE DRAINAGE ABATEMENT PROJECT
 SLIPPERY ROCK CREEK WATERSHED AREA
 KEYSTONE MINE AREA
 VENANGO TWP., BUTLER CO., PA.

SCALE	GWIN, DOBSON & FOREMAN, INC. CONSULTING ENGINEERS ALTOONA · PENNSYLVANIA	SHEET NO.
1" = 100'		4